


FINAL SURVEY	SURVEYED	DATE
NOTE BOOK	PLOTTED	BY
NO.	AREAS CHECKED	

ORIGINAL SURVEY	SURVEYED	DATE
NOTE BOOK	PLOTTED	BY
NO.	AREAS CHECKED	

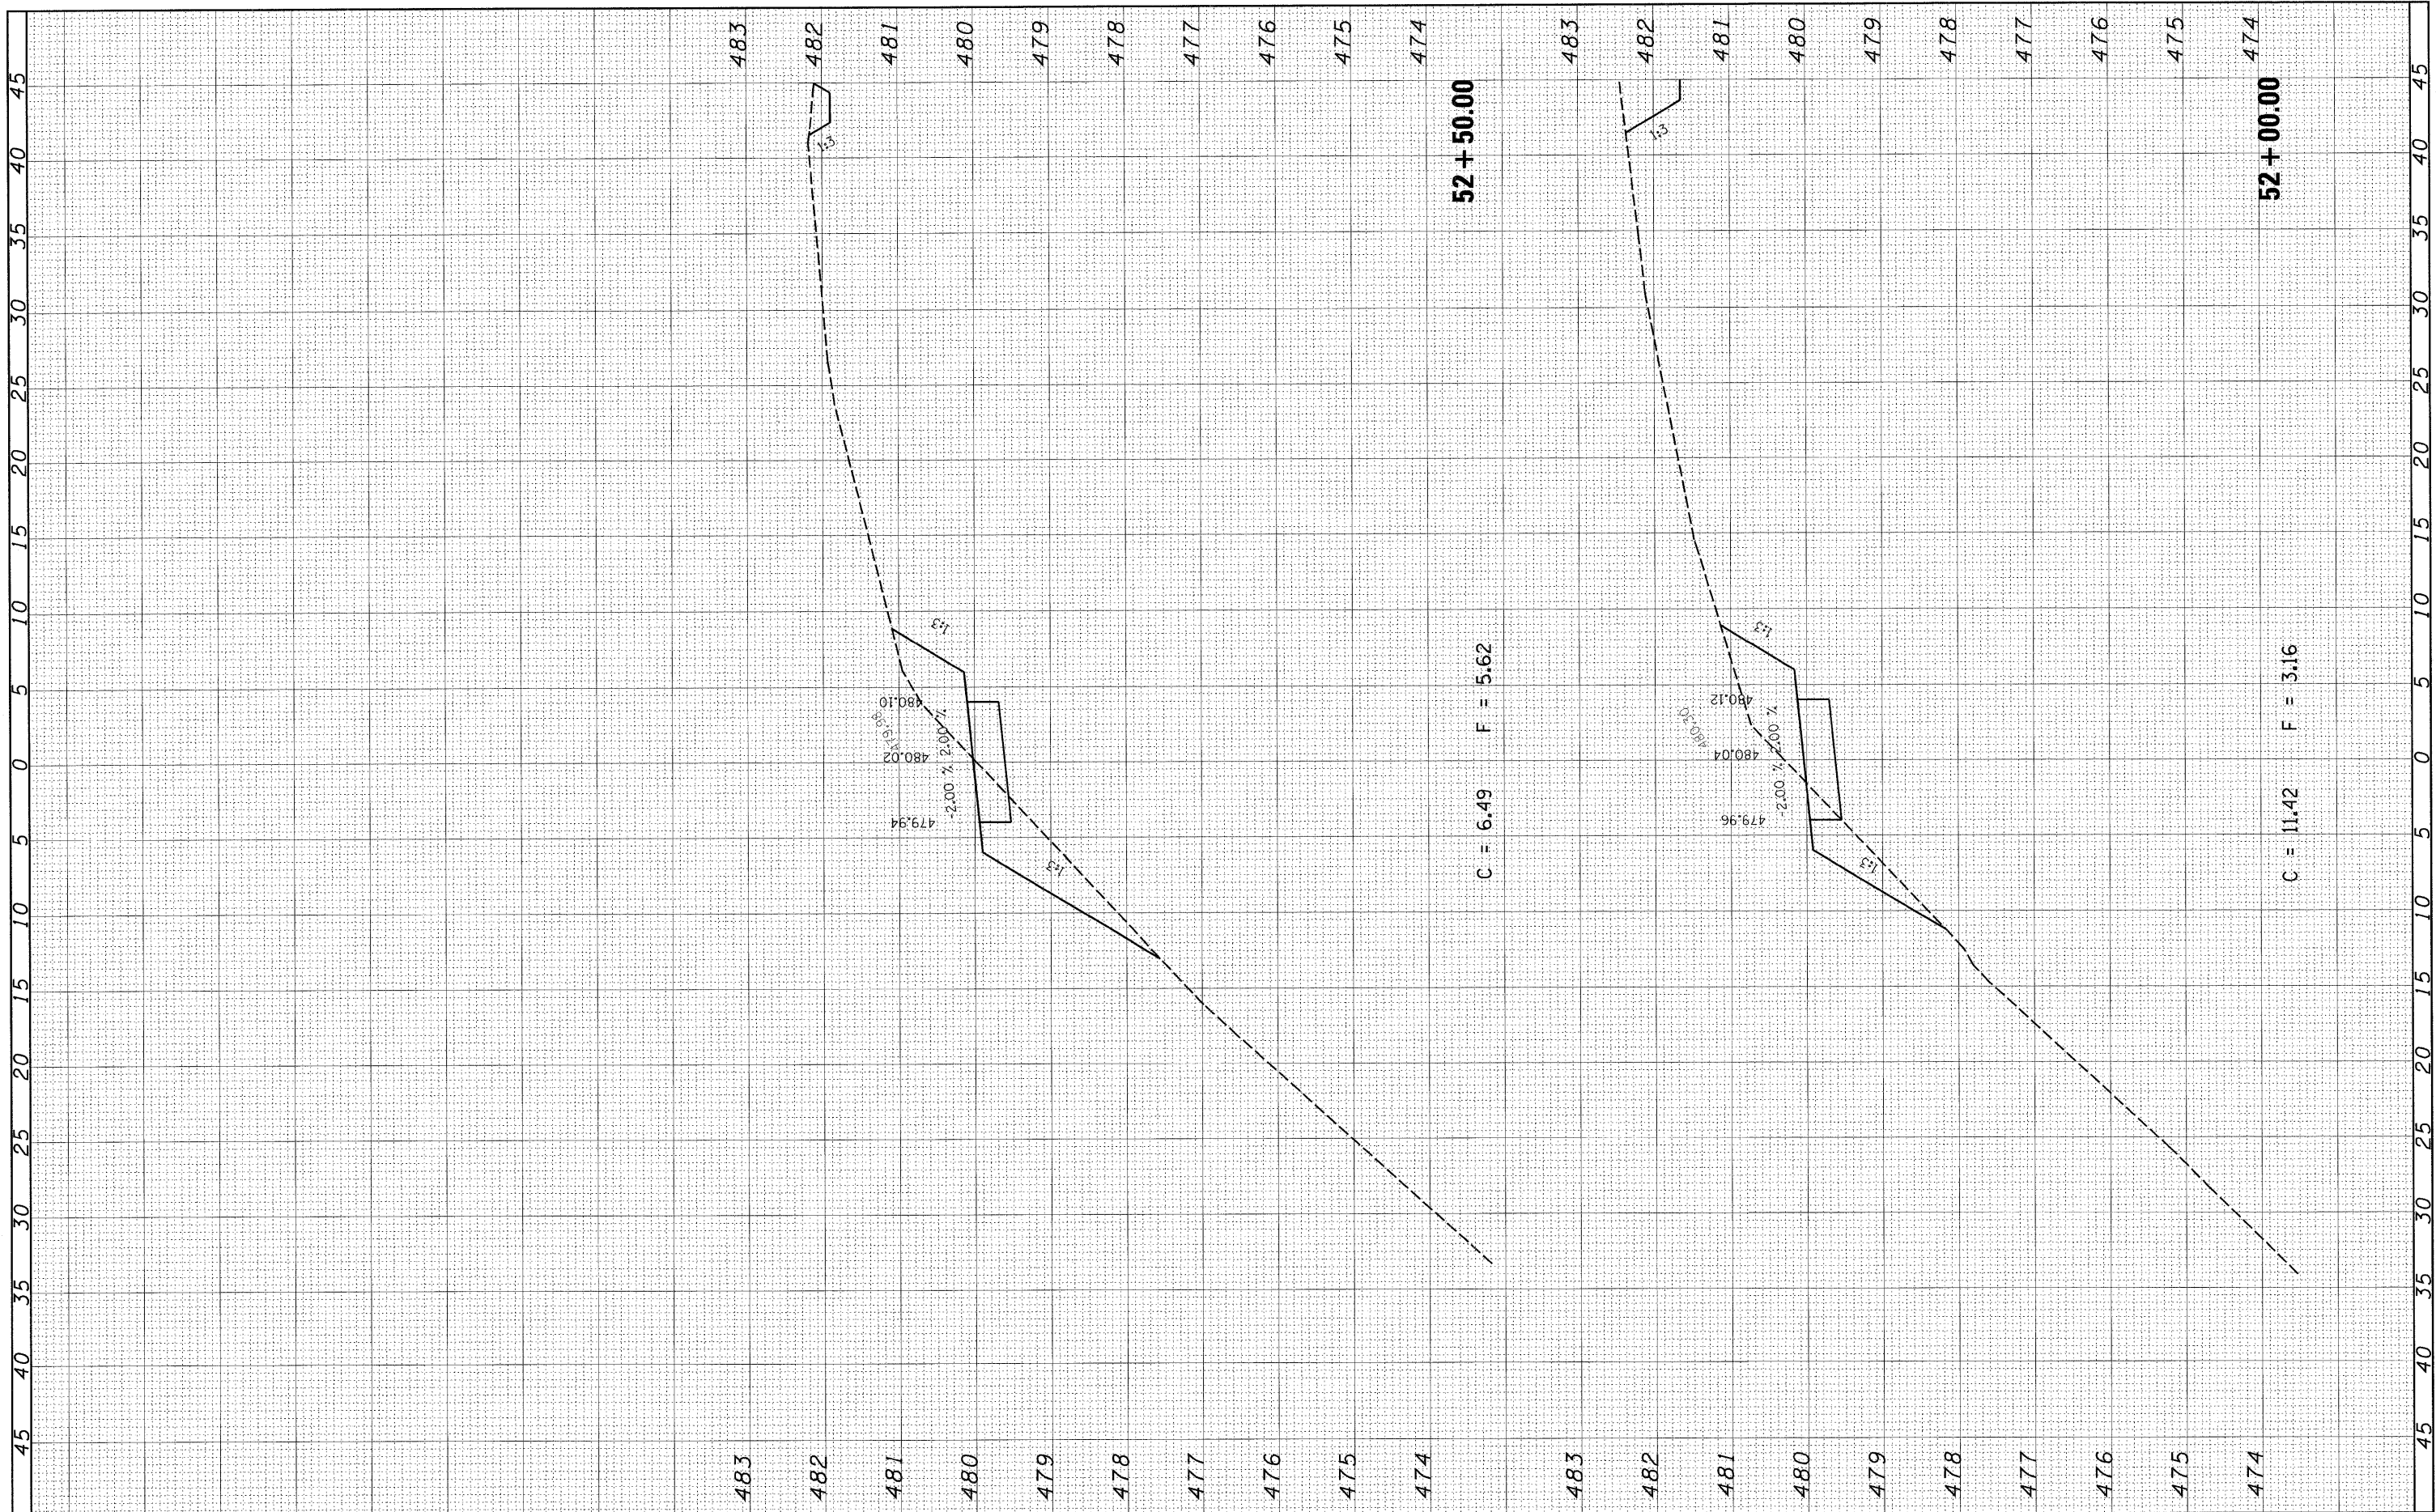

C = 6.49 F = 5.62

C = 11.42 F = 3.16

FILE NAME = H:\5819\C.XS.F_5819.dgn	USER NAME = _USERDESCR_	DESIGNED - DLD	REVISED -	STATE OF ILLINOIS DEPARTMENT OF TRANSPORTATION	SCALE:	SHEET NO. OF SHEETS	STA. 52+00.00 TO STA. 52+50.00	F.A. RTE.	SECTION	COUNTY	TOTAL SHEETS	SHEET NO.
	PLOT SCALE = 5.0000' / IN.	DRAWN - KOJ	REVISED -		FED. ROAD DIST. NO.	ILLINOIS	FED. AID PROJECT	06-00025-00-BT	CLINTON	54	50	
	PLOT DATE = 7/14/2008	CHECKED -	REVISED -		CONTRACT NO. 97357							
		DATE	REVISED -									