


FINAL SURVEY	SURVEYED	BY	DATE
NOTE BOOK	PLOTTED		
NO.	AREAS CHECKED		

ORIGINAL SURVEY	SURVEYED	BY	DATE
NOTE BOOK	PLOTTED		
NO.	AREAS CHECKED		

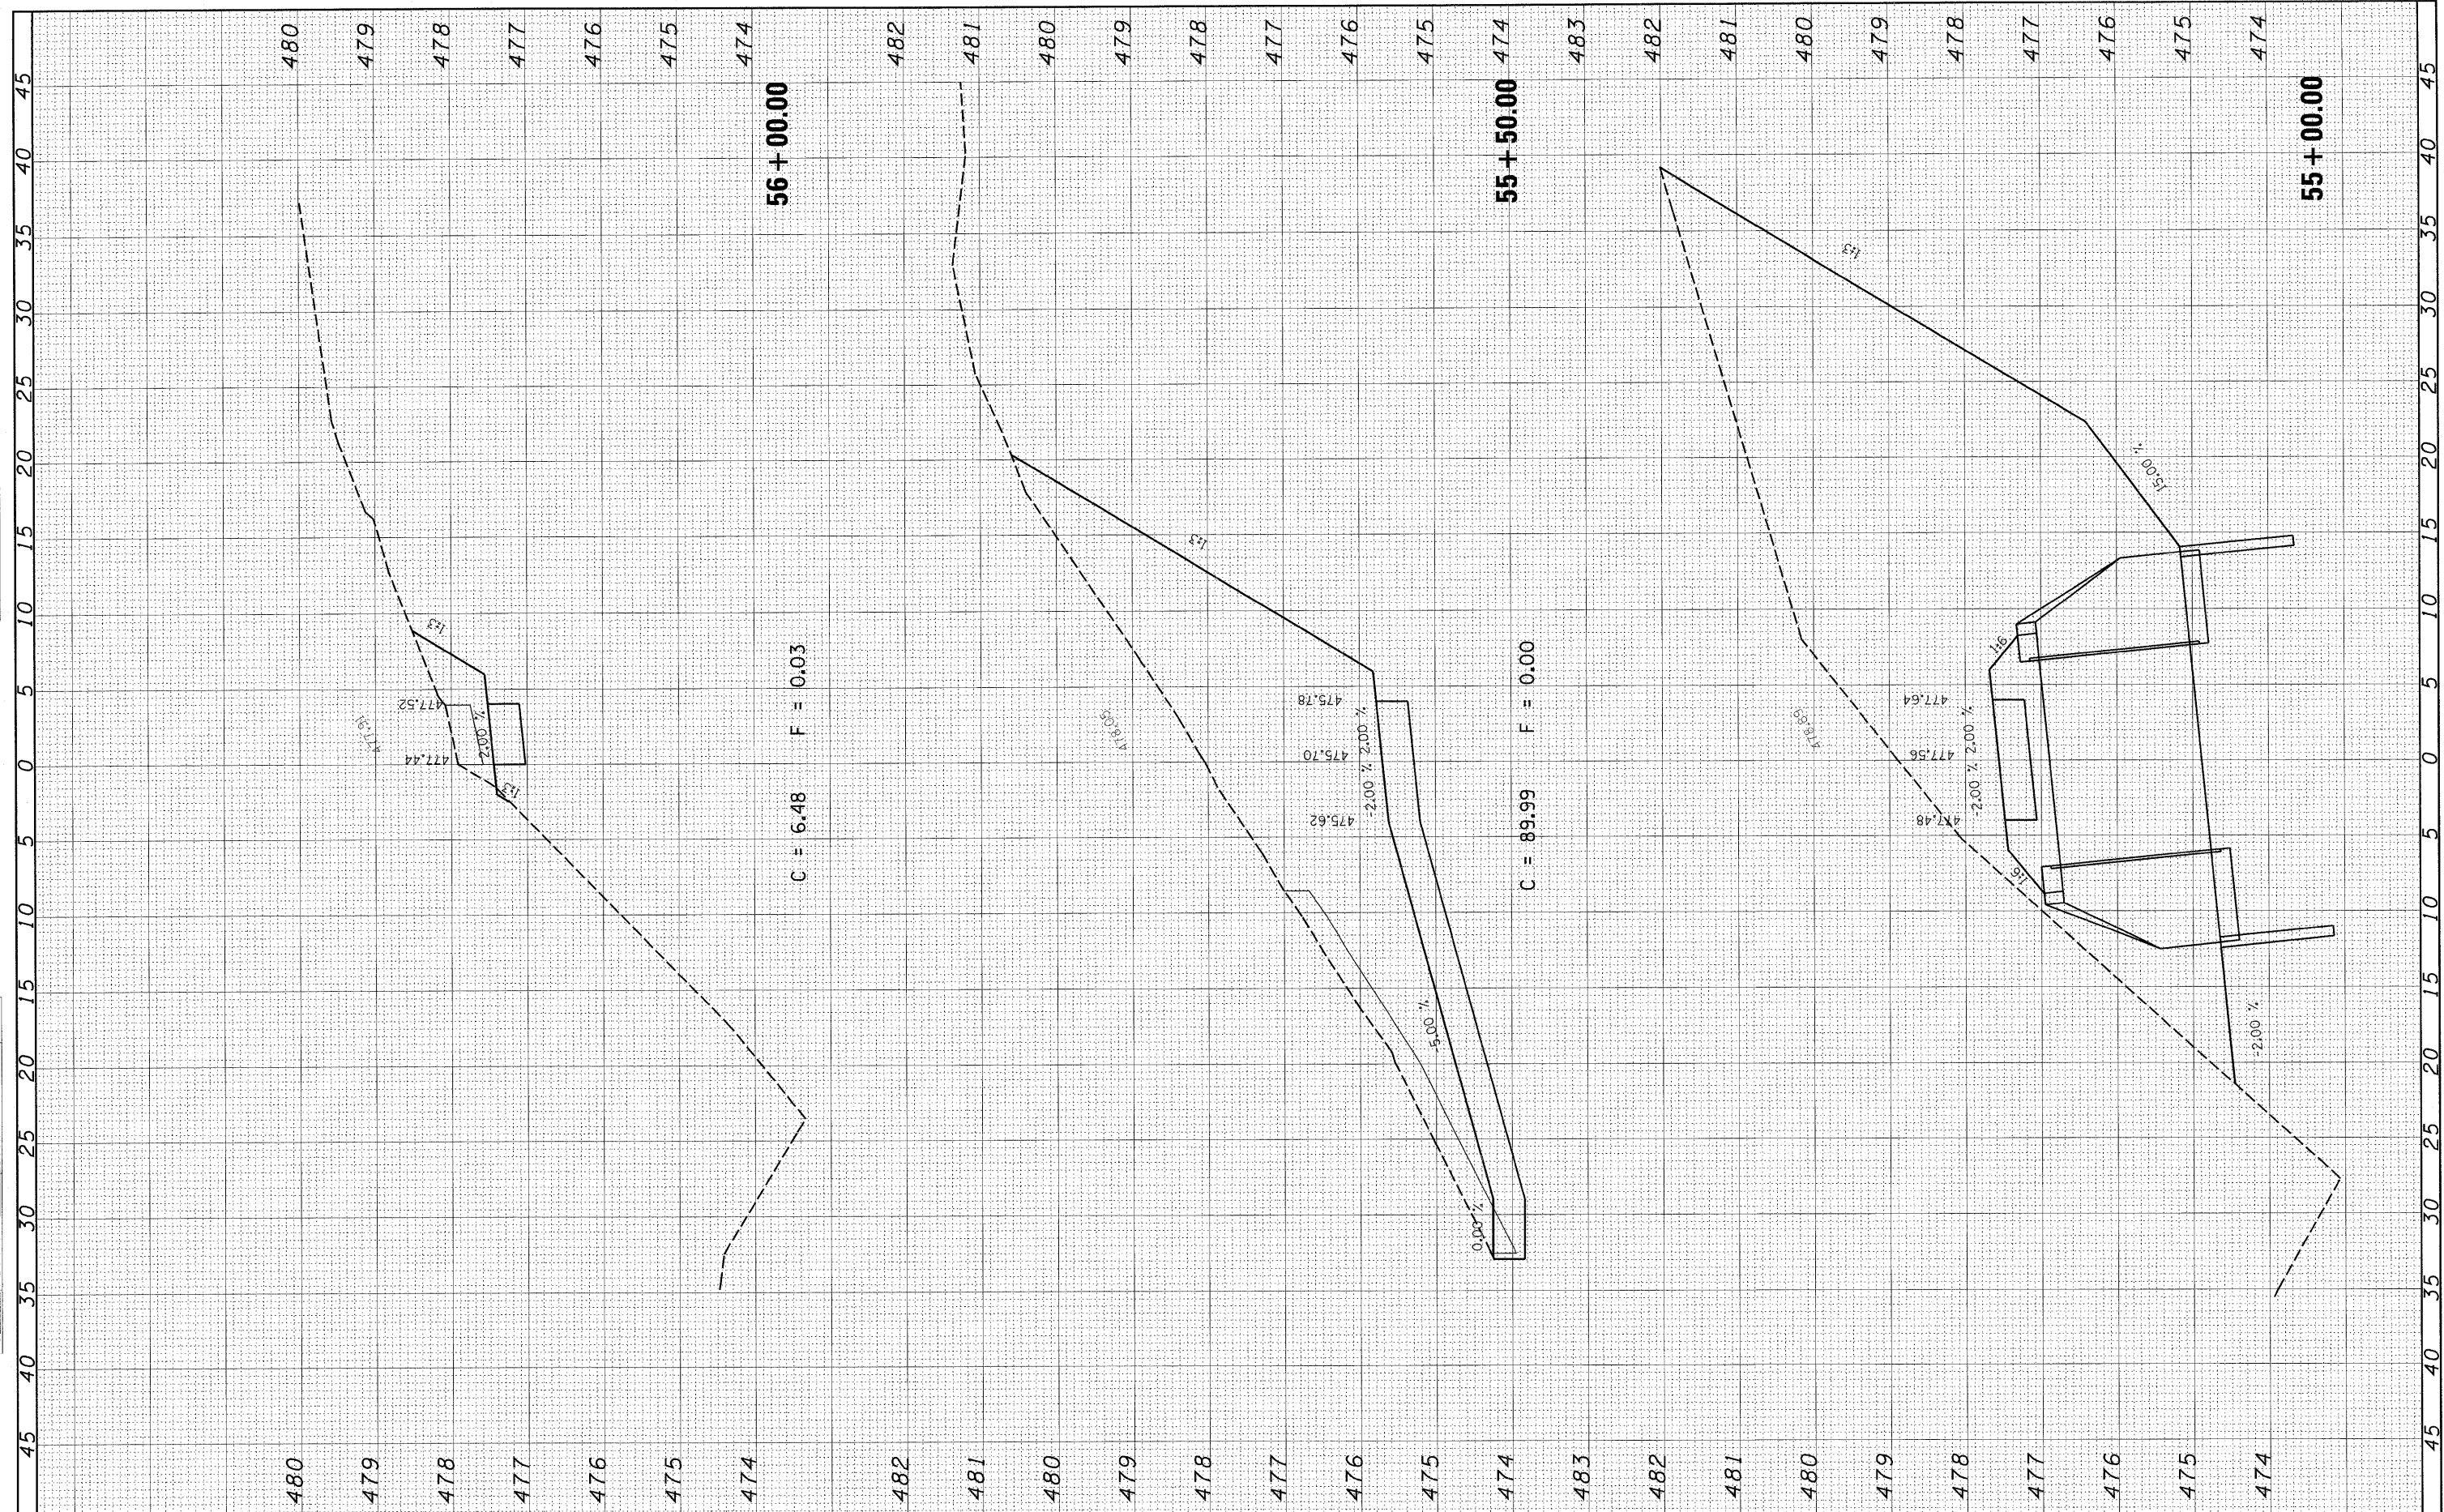

FILE NAME = H:\5819\AC_XS_F_5819.dgn	USER NAME = _USERDESCR_	DESIGNED - DLD	REVISED -	STATE OF ILLINOIS DEPARTMENT OF TRANSPORTATION	SCALE:	SHEET NO. OF SHEETS	STA. 55+00.00 TO STA. 56+00.00	F.A. RTE.	SECTION	COUNTY	TOTAL SHEETS	SHEET NO.
PLOT SCALE = 5.00000' / IN.	CHECKED - KOJ	REVISOR -	REVISOR -		FED. ROAD DIST. NO.	ILLINOIS FED. AID PROJECT	CLINTON	54	53			
PLOT DATE = 7/14/2008	DATE -	REVISOR -	REVISOR -		CONTRACT NO. 97357							