


FINAL	SURVEYED	DATE
SURVEY	BY	
NOTE BOOK	NO.	
AREAS	CHECKED	

ORIGINAL	SURVEYED	DATE
SURVEY	BY	
NOTE BOOK	NO.	
AREAS	CHECKED	

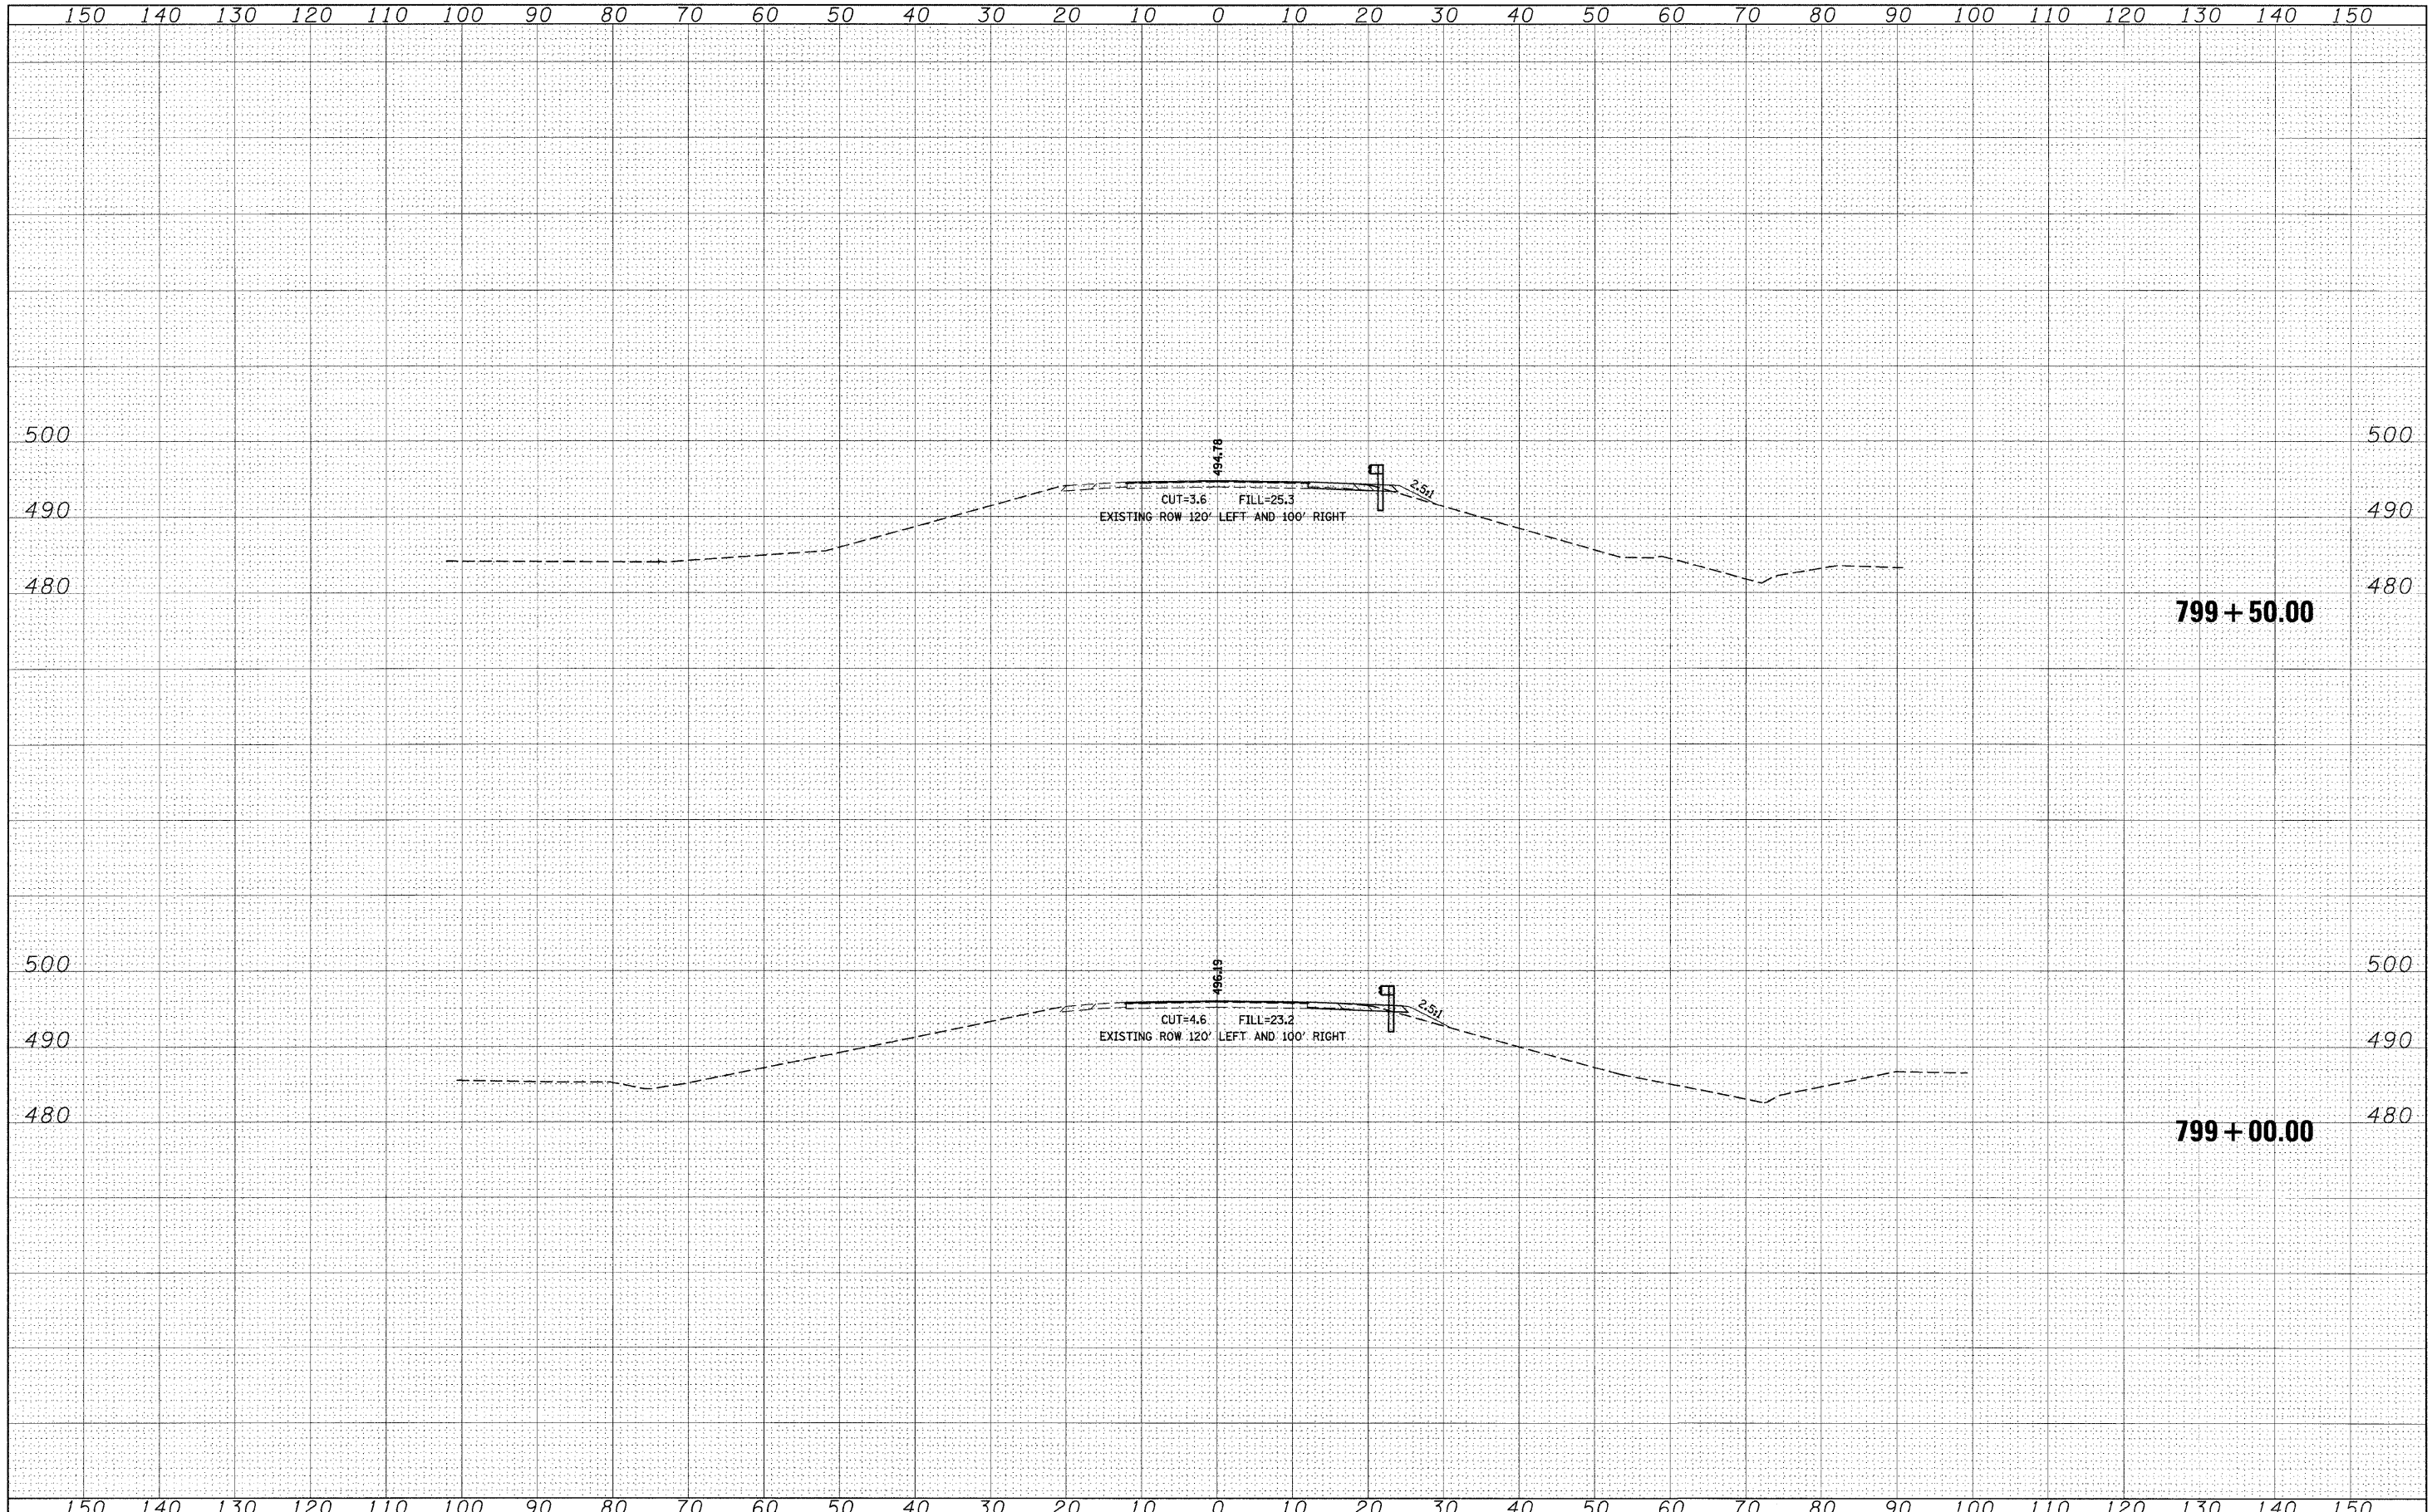

FILE NAME =	USER NAME = shepardgd	DESIGNED -	REVISIED -	STATE OF ILLINOIS DEPARTMENT OF TRANSPORTATION	CROSS SECTIONS		F.A.P. RTE. =	SECTION	COUNTY	TOTAL SHEETS	SHEET NO.
as\projects\p\902904\902904\sshd.dgn		DRAWN -	REVISIED -		SCALE: _____	SHEET NO. 41 OF 48 SHEETS	322	12-1, BR	UNION	48	41
		CHECKED -	REVISIED -		STA. 799+00.00_ TO STA. 799+50.00_		FED. ROAD DIST. NO. _ ILLINOIS FED. AID PROJECT				
		DATE -	REVISIED -				CONTRACT NO. 98886				