


FINAL SURVEY	DATE
BY	
NOTE BOOK	
NO.	
AREAS CHECKED	

ORIGINAL SURVEY	DATE
BY	
NOTE BOOK	
NO.	
AREAS CHECKED	

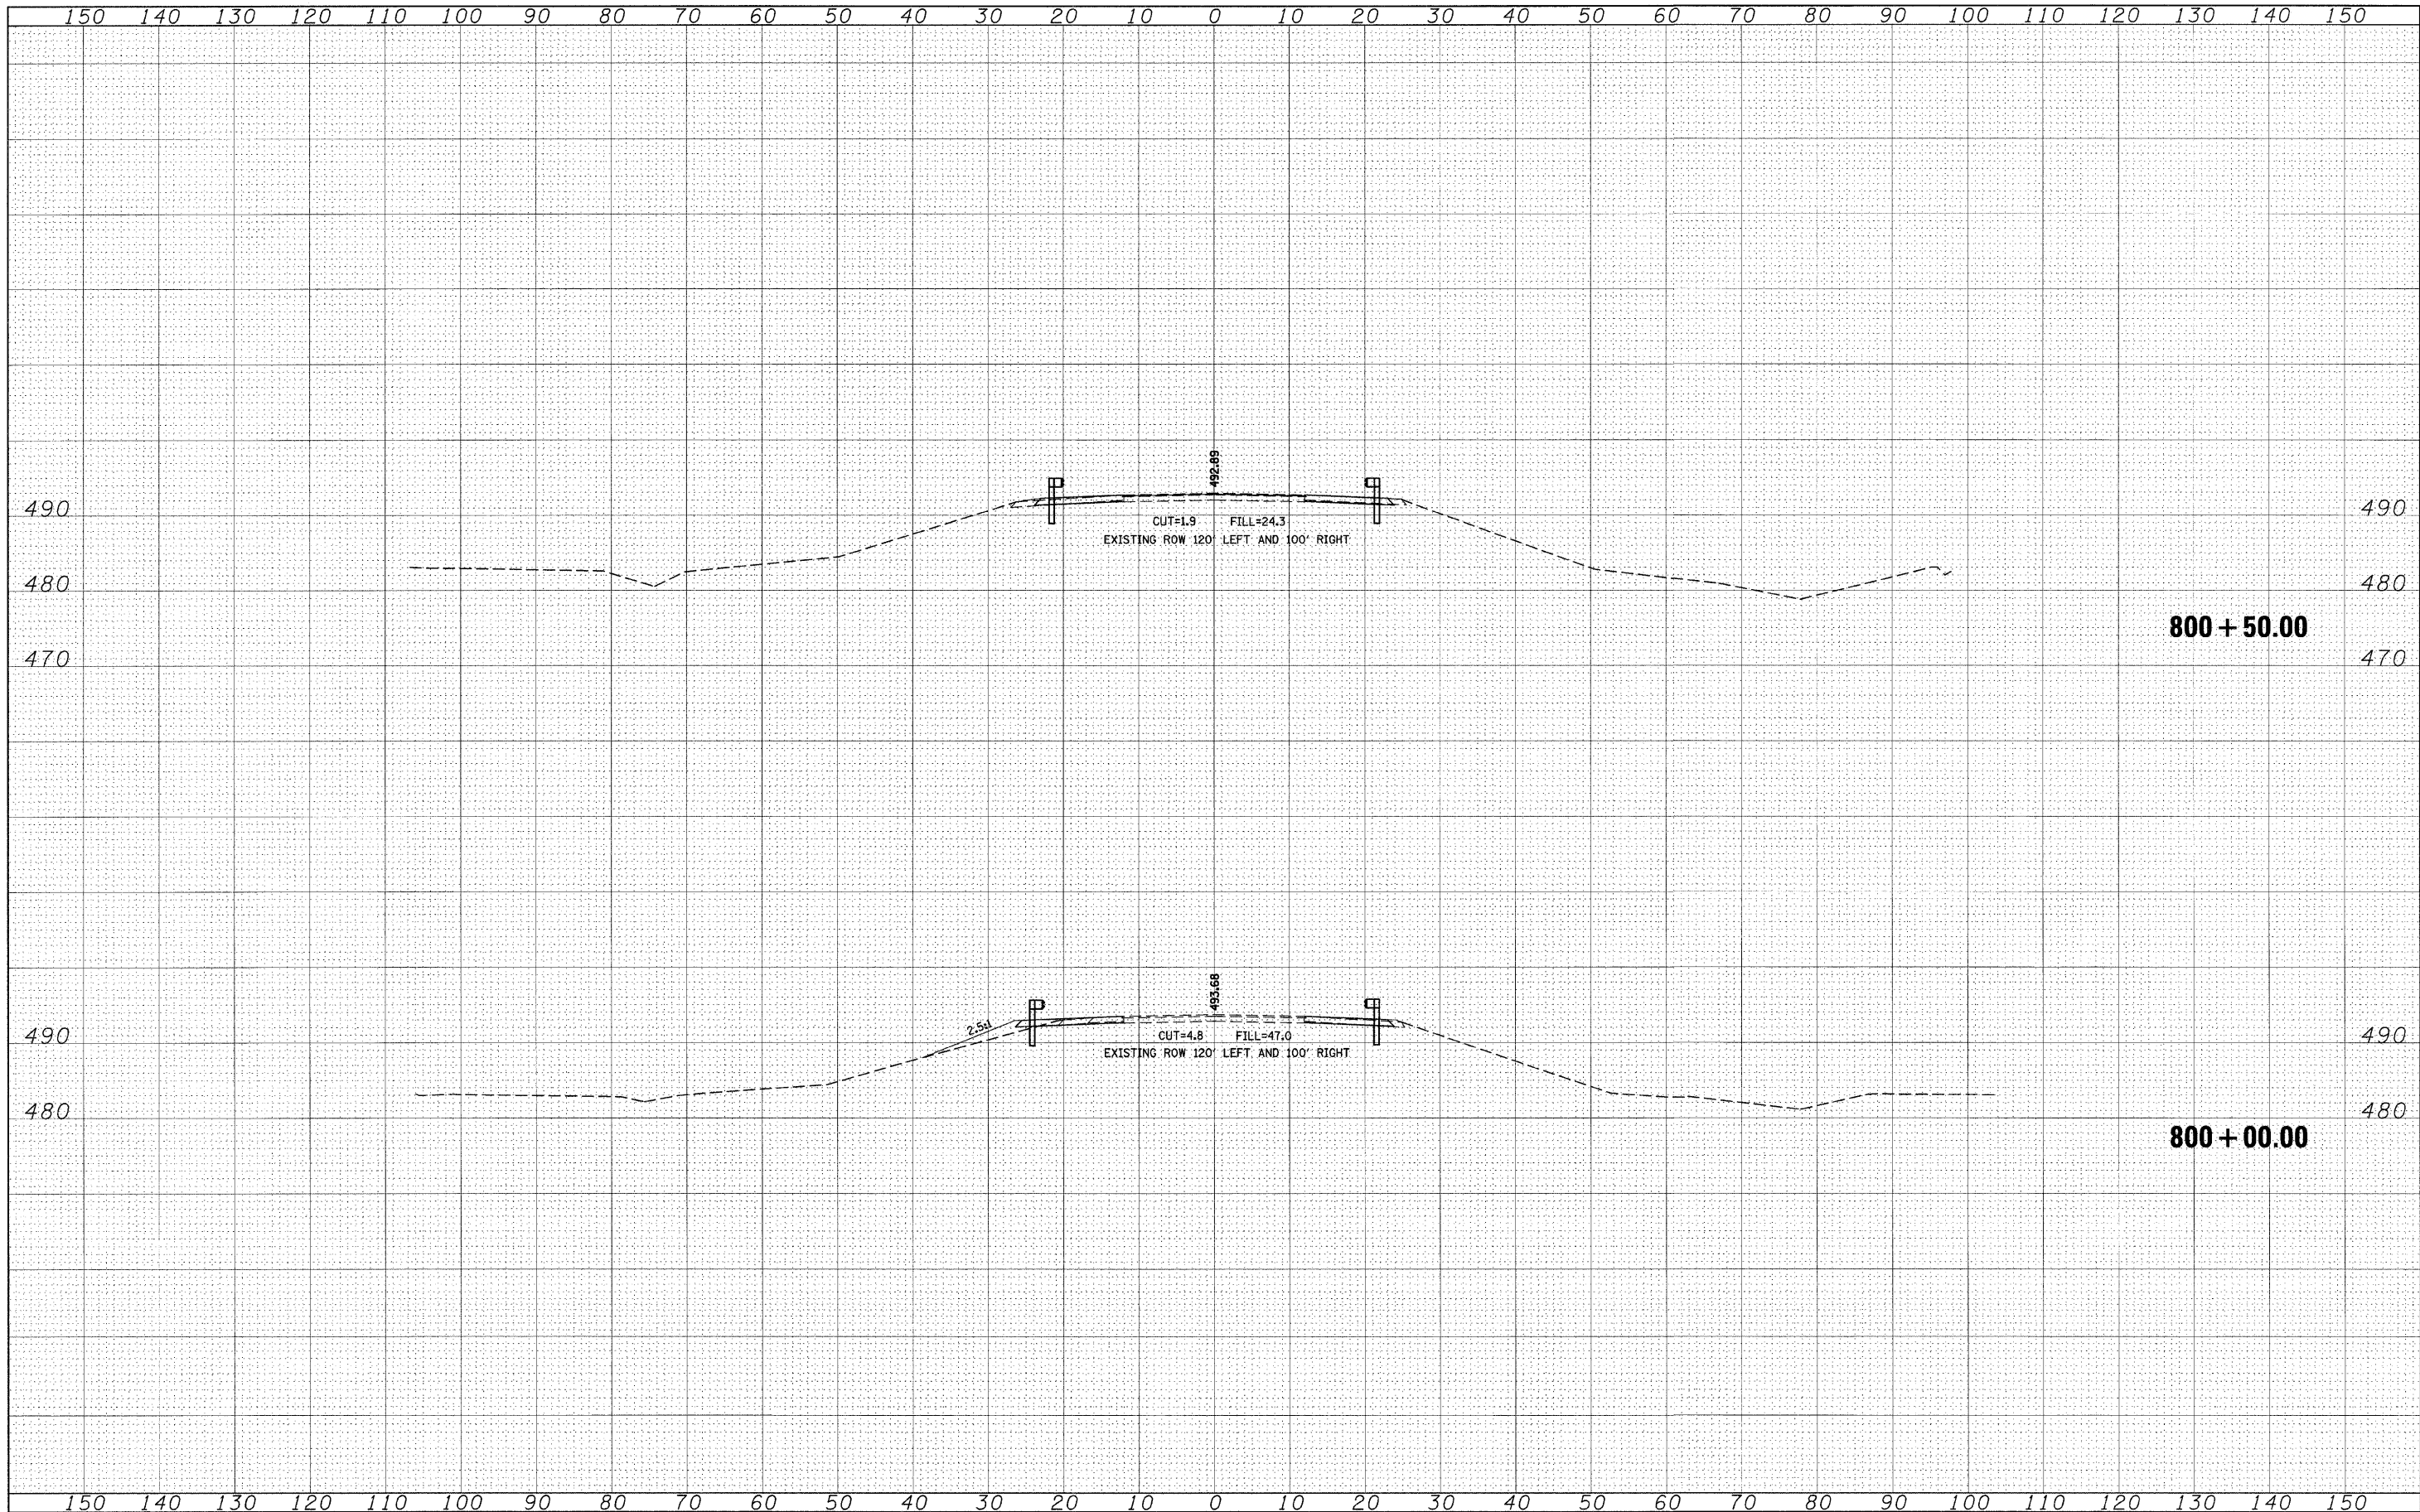

FILE NAME = c:\projects\d902924\d902904xsant.dgn

USER NAME = shepardgd	DESIGNED - ---	REVISED - ---
	DRAWN - ---	REVISED - ---
PLOT SCALE = 10,0000' / IN.	CHECKED - ---	REVISED - ---
PLOT DATE = 6/18/2008	DATE - ---	REVISED - ---

**STATE OF ILLINOIS
DEPARTMENT OF TRANSPORTATION**

CROSS SECTIONS

SCALE: _____ SHEET NO. 42 OF 48 SHEETS STA. 800+00.00 TO STA. 800+50.00

F.A.P. RTE.	SECTION	COUNTY	TOTAL SHEETS	SHEET NO.
322	12-1, BR	UNION	48	42
		CONTRACT NO. 98886		
FED. ROAD DIST. NO. _____		ILLINOIS FED. AID PROJECT		