


DATE	
BY	
FINAL SURVEY	
SURVEYED	
NOTE BOOK	
NO.	
AREAS CHECKED	
AREAS	
TEMP. DATE	

DATE	
BY	
ORIGINAL SURVEY	
SURVEYED	
NOTE BOOK	
NO.	
AREAS CHECKED	
AREAS	
TEMP. DATE	

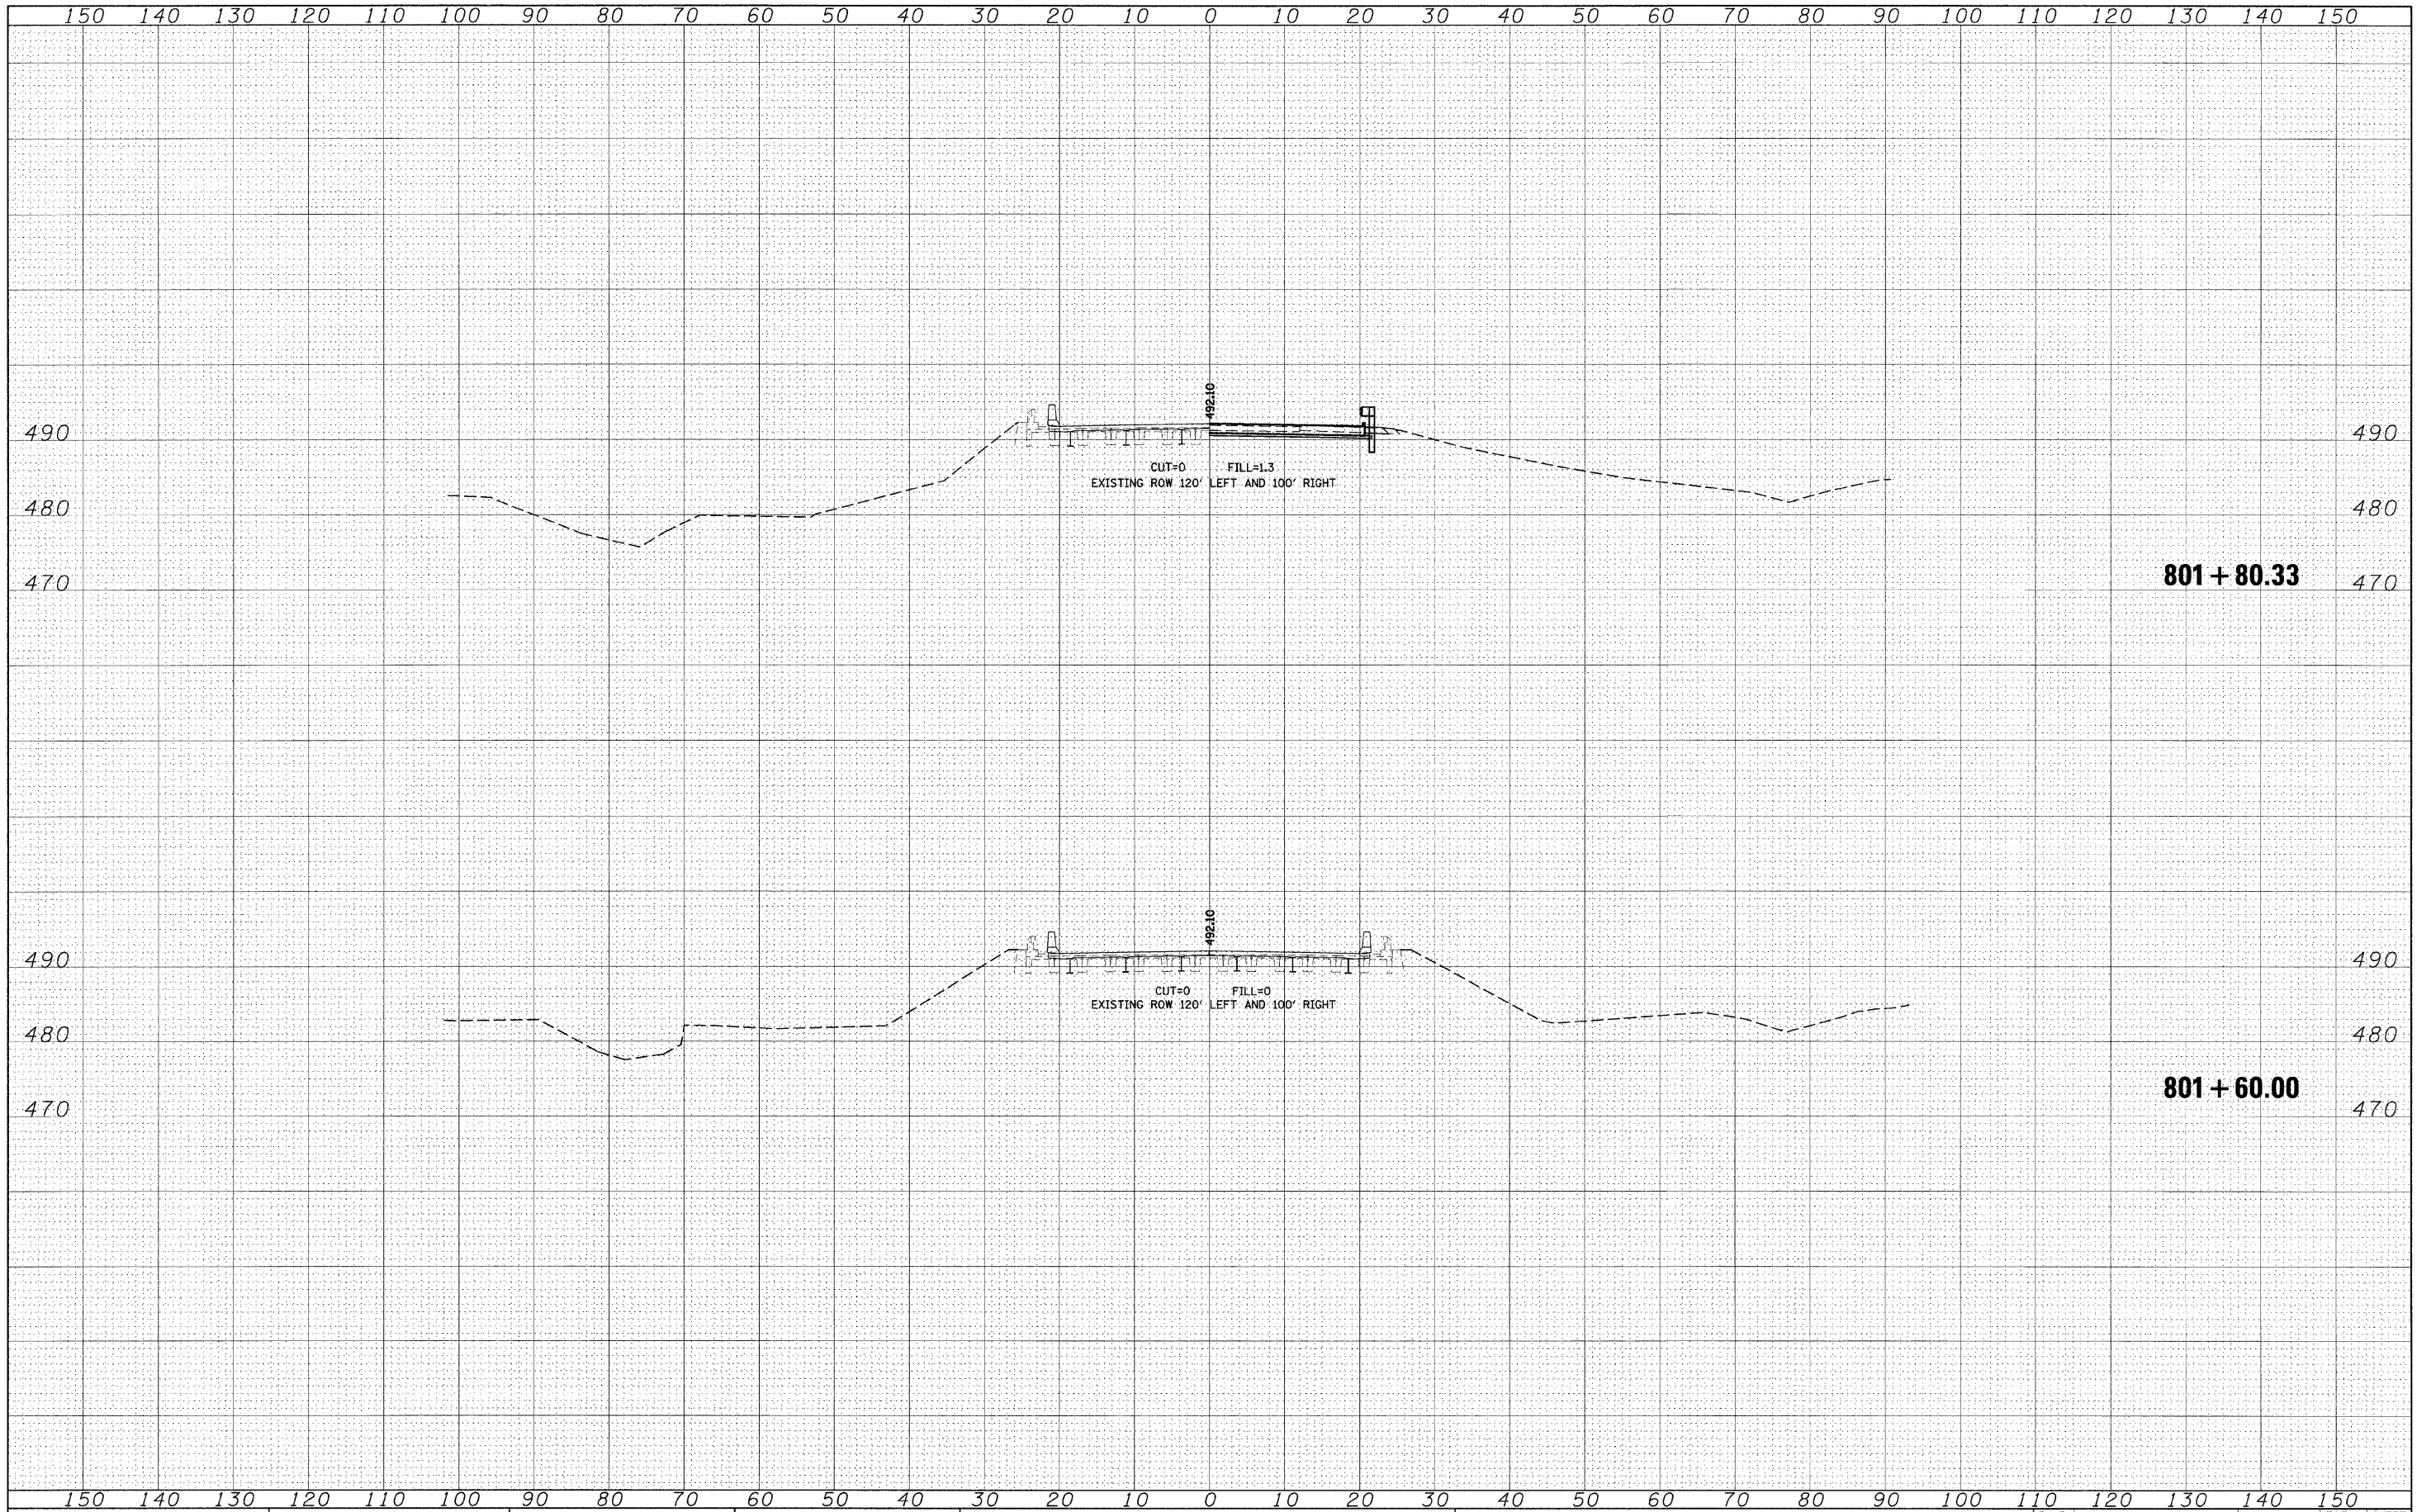

FILE NAME = c:\projects\902904\d902904xssht.dgn

USER NAME = shepardgd  
 DESIGNED - ---  
 DRAWN - ---  
 CHECKED - ---  
 DATE - ---  
 PLOT SCALE = 10.0000' / 1"  
 PLOT DATE = 6/18/2008

DESIGNED - ---  
 DRAWN - ---  
 CHECKED - ---  
 DATE - ---

REVISED - ---  
 REVISED - ---  
 REVISED - ---  
 REVISED - ---

**STATE OF ILLINOIS  
 DEPARTMENT OF TRANSPORTATION**

**CROSS SECTIONS**

SCALE: \_\_\_\_\_ SHEET NO. 44 OF 48 SHEETS STA. 801+60.00 TO STA. 801+80.33

F.A.P. RTE.	SECTION	COUNTY	TOTAL SHEETS	SHEET NO.
322	12-1, BR	UNION	48	44
FED. ROAD DIST. NO. ILLINOIS FED. AID PROJECT			CONTRACT NO. 98886	