


FINAL	SURVEYED	DATE
SURVEY	DATE	BY
NOTE BOOK	TEMPLATE	
AREAS	CHECKED	
NO.		

ORIGINAL	SURVEYED	DATE
SURVEY	DATE	BY
NOTE BOOK	TEMPLATE	
AREAS	CHECKED	
NO.		

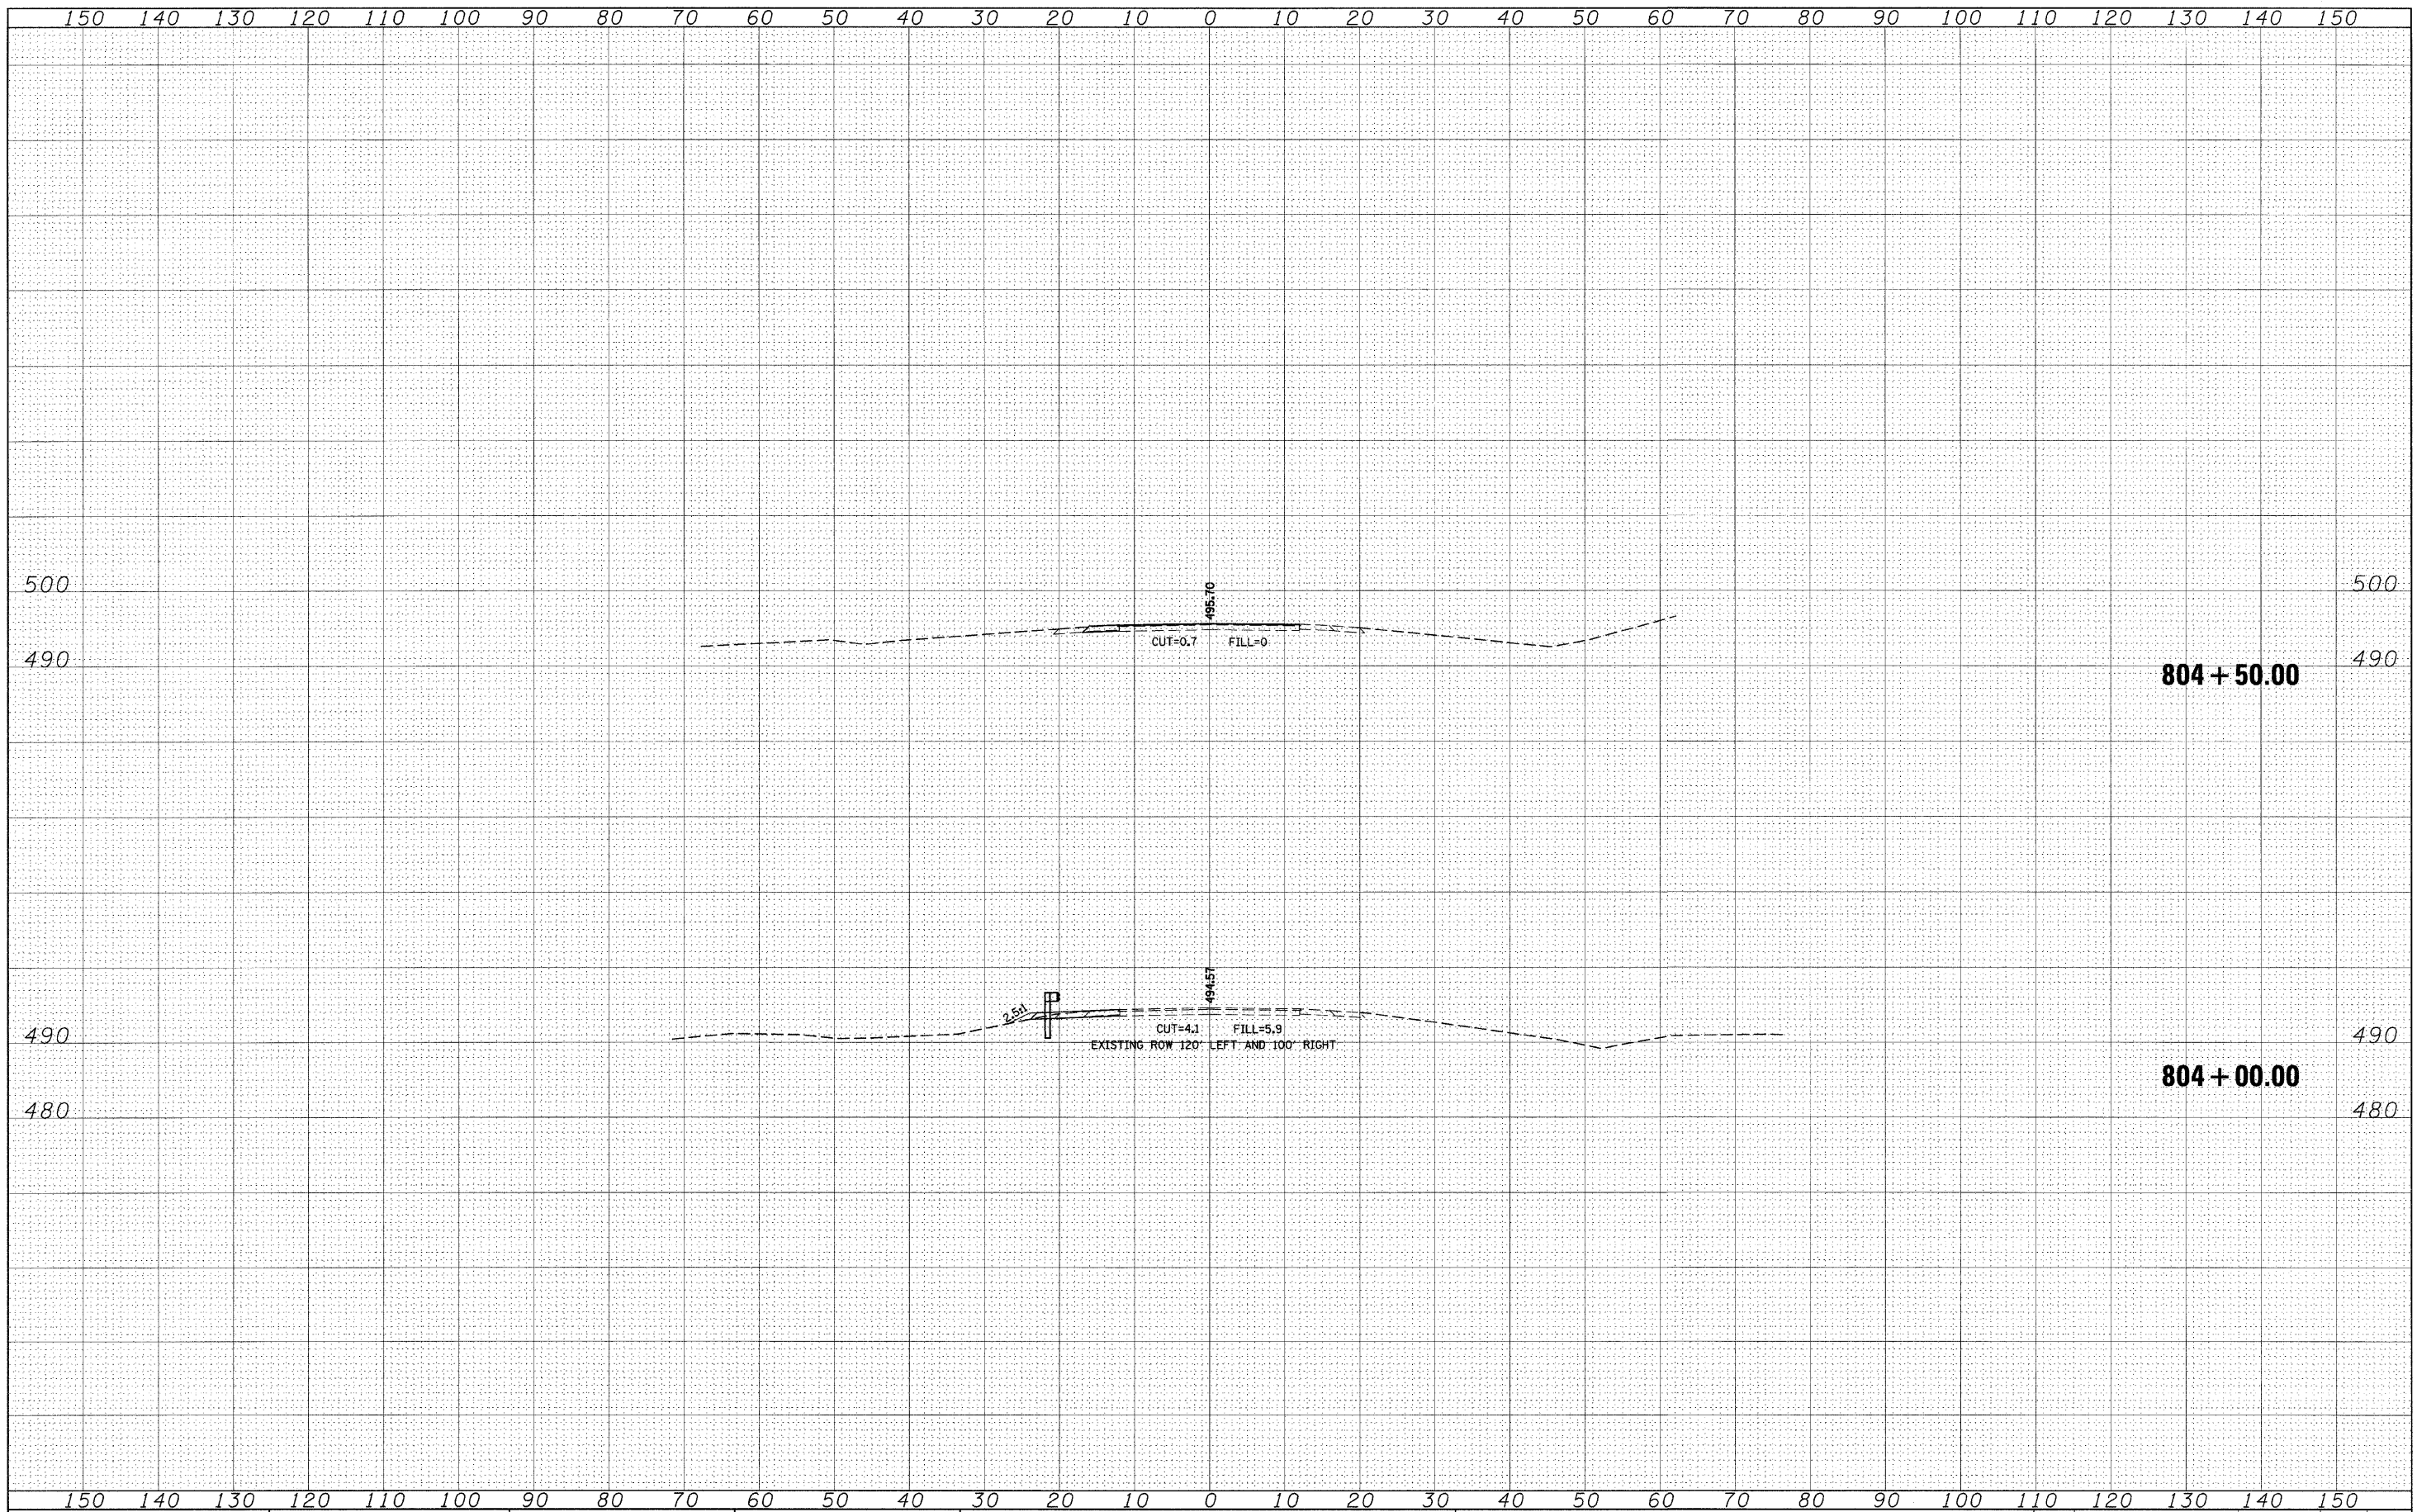

FILE NAME = c:\projects\1202484\1202484\ssht.dgn

USER NAME = shepardgd  
 DESIGNED - ---  
 DRAWN - ---  
 CHECKED - ---  
 DATE - ---  
 PLOT SCALE = 10.0000' / IN.  
 PLOT DATE = 6/19/2008

DESIGNED - ---  
 DRAWN - ---  
 CHECKED - ---  
 DATE - ---

REVISED - ---  
 REVISED - ---  
 REVISED - ---  
 REVISED - ---

**STATE OF ILLINOIS  
 DEPARTMENT OF TRANSPORTATION**

**CROSS SECTIONS**

SCALE: \_\_\_\_\_ SHEET NO. 47 OF 48 SHEETS STA. 804+00.00 TO STA. 804+50.00

F.A.P. RTE.	SECTION	COUNTY	TOTAL SHEETS	SHEET NO.
322	12-1BR	UNION	48	47
CONTRACT NO. 98886			ILLINOIS FED. AID PROJECT	