


150 140 130 120 110 100 90 80 70 60 50 40 30 20 10 0 10 20 30 40 50 60 70 80 90 100 110 120 130 140 150

FINAL SURVEY SURVEYED BY DATE
 NOTE BOOK NO. _____
 TEMPLATE AREAS CHECKED _____

ORIGINAL SURVEY SURVEYED BY DATE
 NOTE BOOK NO. _____
 TEMPLATE AREAS CHECKED _____

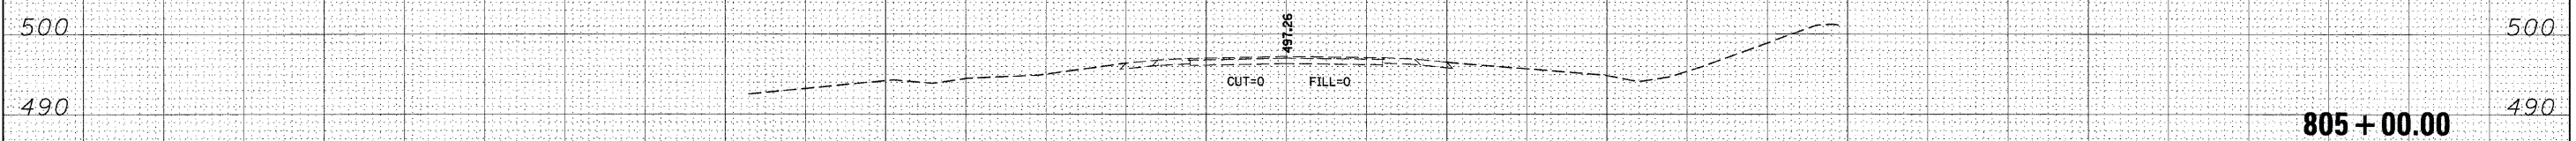

150 140 130 120 110 100 90 80 70 60 50 40 30 20 10 0 10 20 30 40 50 60 70 80 90 100 110 120 130 140 150

FILE NAME = c:\projects\d982984\d982984xsht.dgn
 USER NAME = shepardgd

DESIGNED - ---	REVISED - ---
DRAWN - ---	REVISED - ---
CHECKED - ---	REVISED - ---
DATE - ---	REVISED - ---

**STATE OF ILLINOIS
 DEPARTMENT OF TRANSPORTATION**

SCALE: _____ SHEET NO. 47 OF 48 SHEETS STA. 805+00.00 TO STA. 805+00.00 FED. ROAD DIST. NO. ILLINOIS FED. AID PROJECT

F.A.P.	SECTION	COUNTY	TOTAL SHEETS	SHEET NO.
322	12-1, BR	UNION	48	48
CONTRACT NO. 98886				