



F.A.P. RTE.	SECTION	COUNTY	TOTAL SHEETS	SHEET NO.
782	114B-2	GALLATIN	62	14
STA. 795+00		TO STA. 810+00		
FED. ROAD DIST. NO. ILLINOIS FED. AID PROJECT				

DETOUR STATION	CROSS SLOPE OF PAVEMENT	COMMENT
+72	-0.70%	TANGENT RUNOUT BEGINS
1+45	0.00%	TANGENT RUNOUT ENDS/SUPERELEVATION RUNOFF BEGINS
2+17	1.34%	ATTAIN 67% OF SUPERELEVATION
2+47	2.00%	FULLY SUPERELEVATED PAVEMENT
6+74	2.00%	FULLY SUPERELEVATED PAVEMENT
6+94	1.34%	ATTAIN 67% OF SUPERELEVATION
7+39	0.00%	TANGENT RUNOUT ENDS/SUPERELEVATION RUNOFF BEGINS
8+04	-1.42%	TANGENT RUNOUT BEGINS

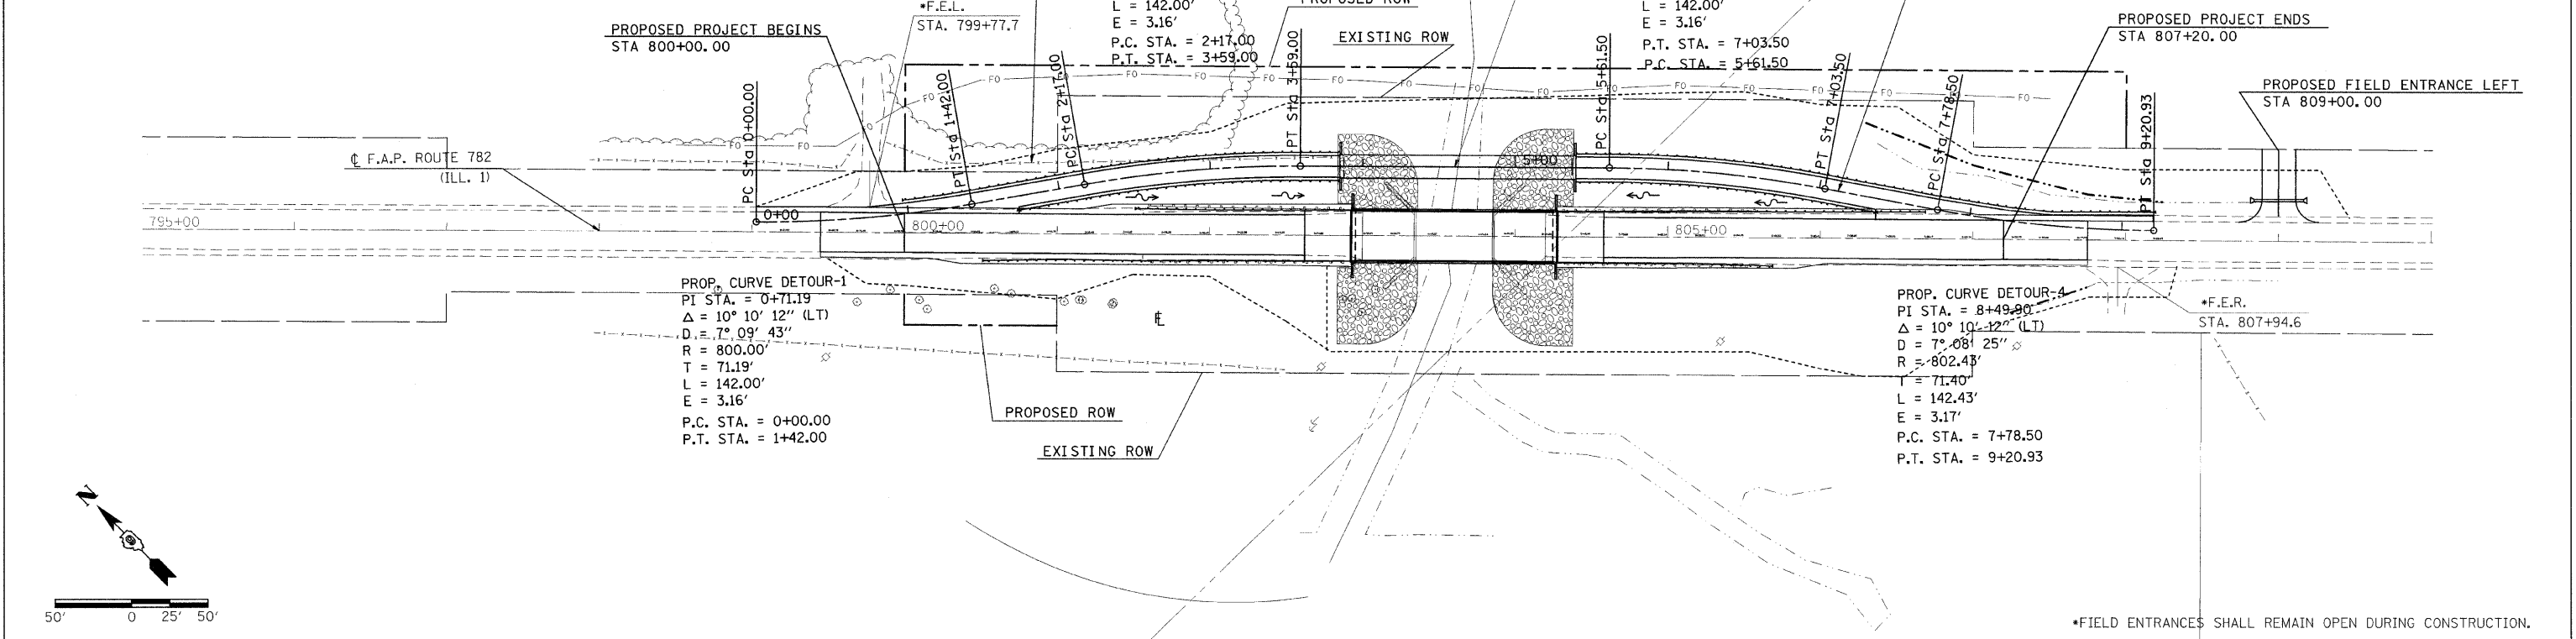

*FIELD ENTRANCES SHALL REMAIN OPEN DURING CONSTRUCTION.

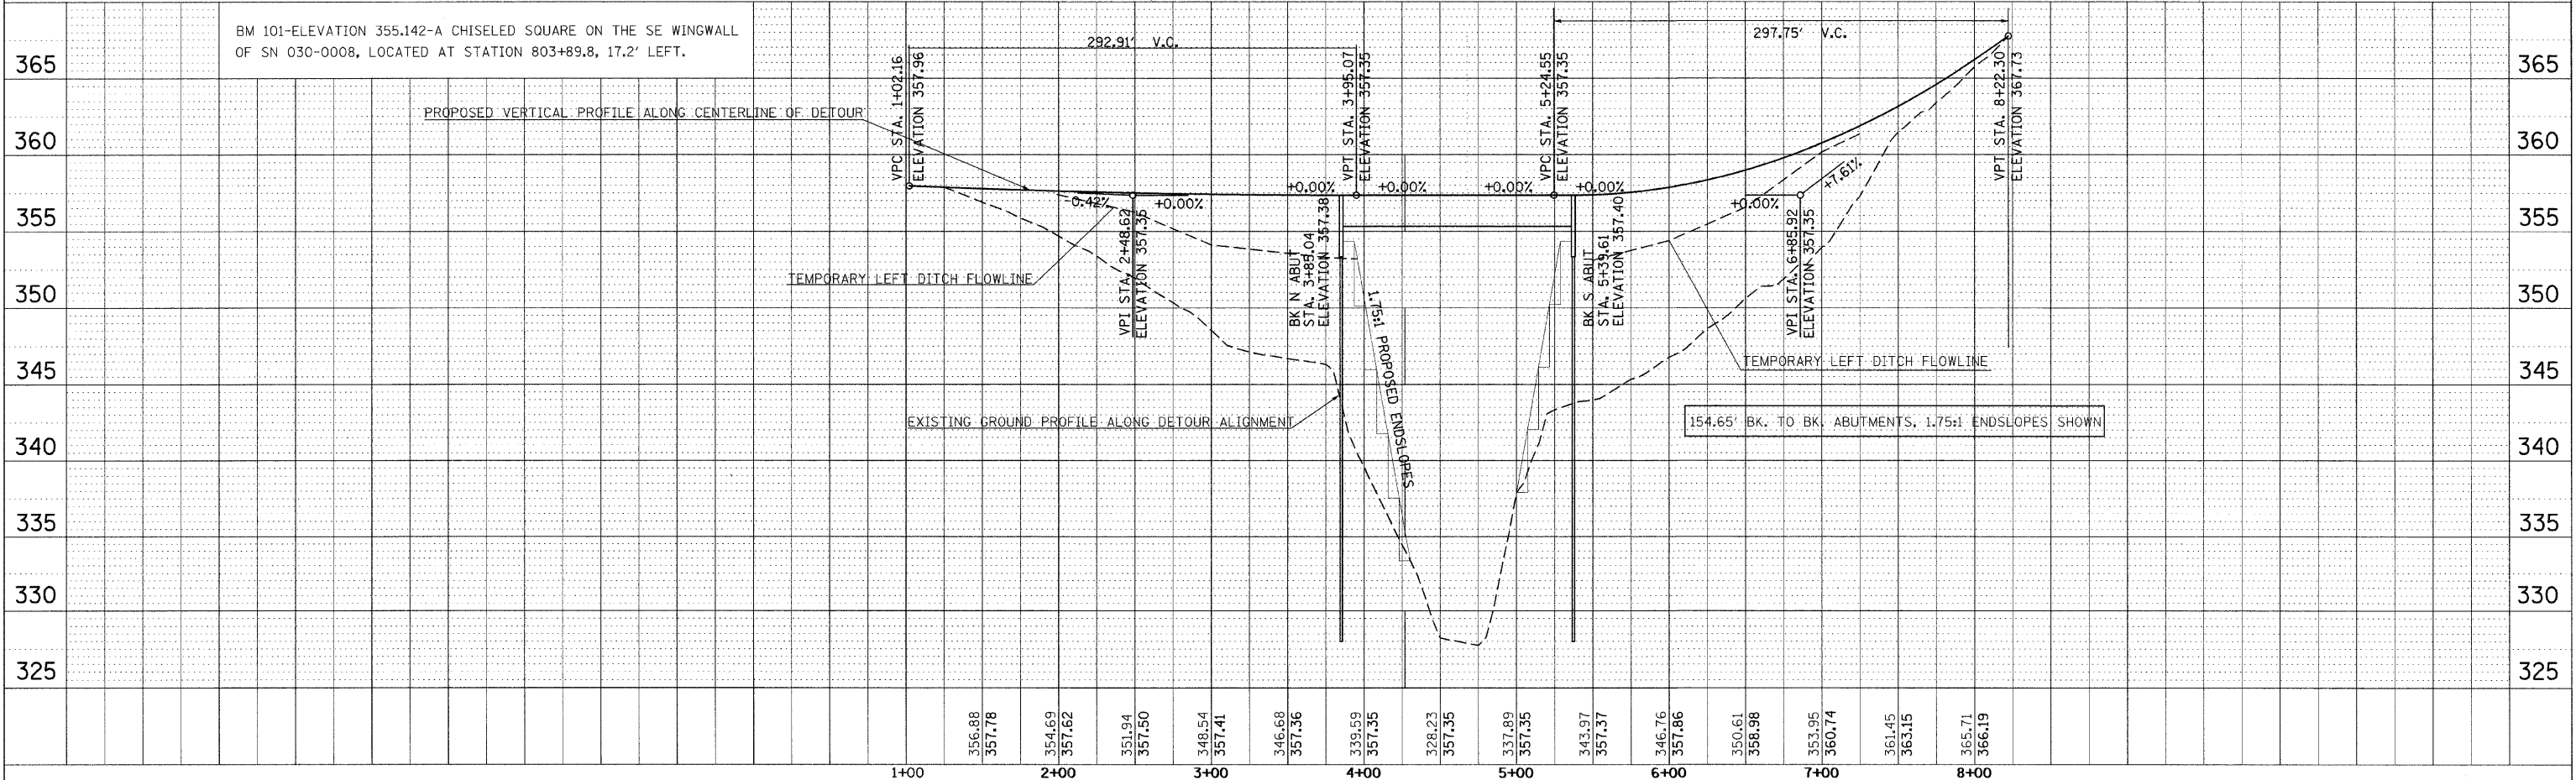

PLANPROFILE TEMPORARY RUNAROUND

DATE: _____ BY: _____
 SURVEYED: _____
 PLAN: _____
 NOTE BOOK: _____
 NO. _____
 ALIGNMENT CHECKED: _____
 ROAD FILE CHECKED: _____
 ROAD FILE NAME: _____

DATE: _____ BY: _____
 SURVEYED: _____
 PROFILE: _____
 NOTE BOOK: _____
 NO. _____
 GRADES CHECKED: _____
 STRUCTURE NOTATION CHECKED: _____

PLOT DATE = 6/17/2008
 FILE NAME = c:\pco\pco\pco\98887\14\98887\98887.dwg
 PLOT SCALE = 50.0000 / 1 IN.
 USER NAME = hndpdrdgd