


F.A.P. RTE.	SECTION	COUNTY	TOTAL SHEETS	SHEET NO.
782	114B-2	GALLATIN	62	37
STA.		TO STA.		
FED. ROAD DIST. NO.		ILLINOIS	FED. AID PROJECT	


SEEDING & MULCHING (WITH DETOUR ROAD)

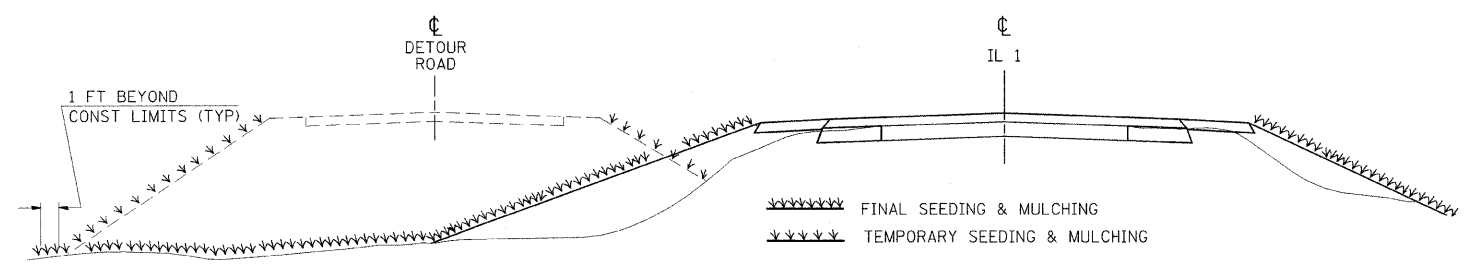

BUTT JOINT PAVEMENT CROSS SLOPES



	BUTT JOINT PAVEMENT CROSS SLOPES			
	NB EXISTING (PERCENT)	NB PROPOSED (PERCENT)	SB EXISTING (PERCENT)	SB PROPOSED (PERCENT)
799+25.0	1.23	1.23	0.98	0.98
799+50.0	1.33	1.32	1.02	1.15
799+75.0	1.23	1.41	1.08	1.33
800+00.0	1.15	1.50	1.18	1.50
807+00.0	2.41	1.50	1.66	1.50
807+20.0	2.50	1.50	1.61	1.50
807+25.0	2.51	1.61	1.58	1.50
807+50.0	2.62	2.16	1.62	1.59
807+75.0	2.72	2.72	1.66	1.66

NORTH BUTT JOINT

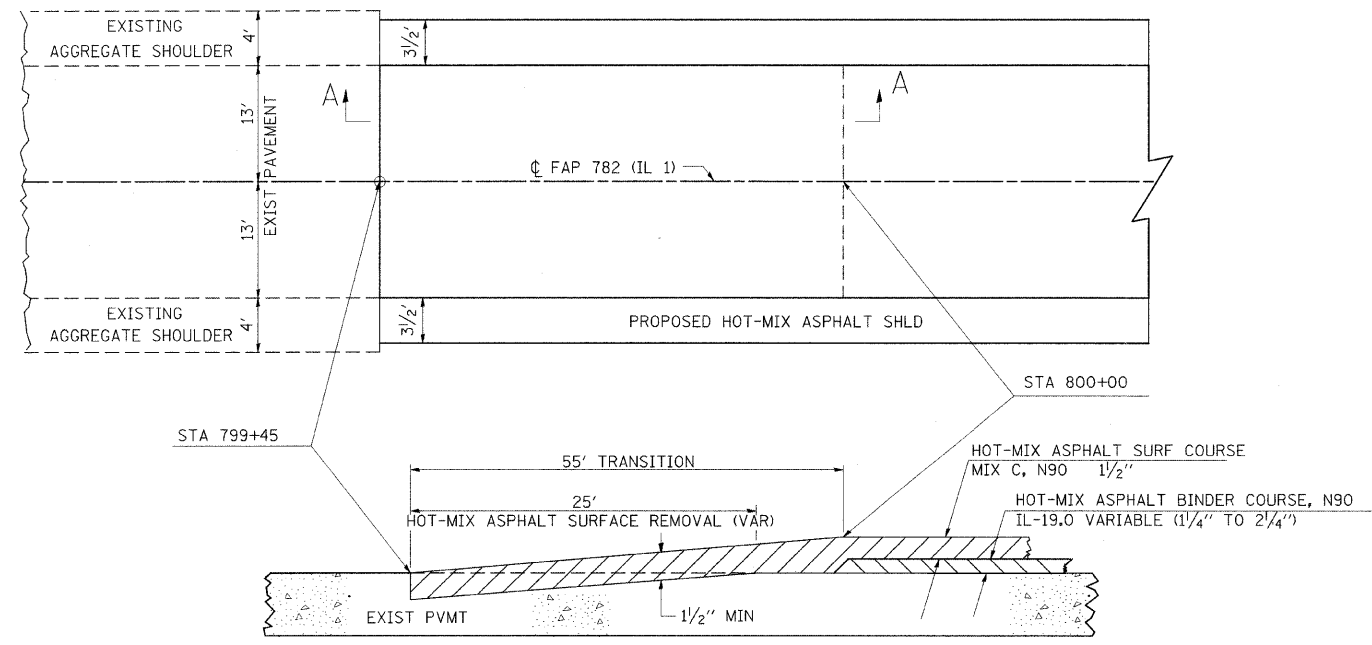

SECTION A-A

SOUTH BUTT JOINT

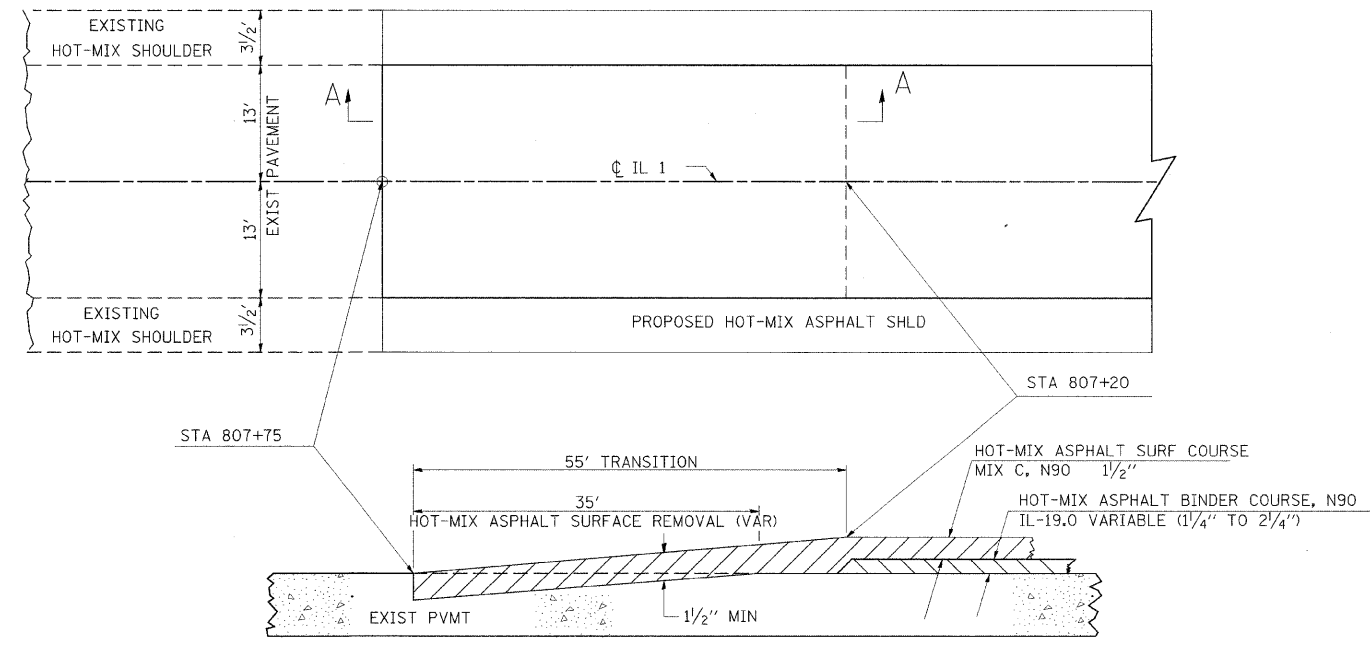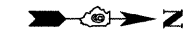

SECTION A-A