


DATE	
BY	
FINAL SURVEY	
NOTE BOOK	
NO.	
AREAS CHECKED	

DATE	
BY	
ORIGINAL SURVEY	
NOTE BOOK	
NO.	
AREAS CHECKED	

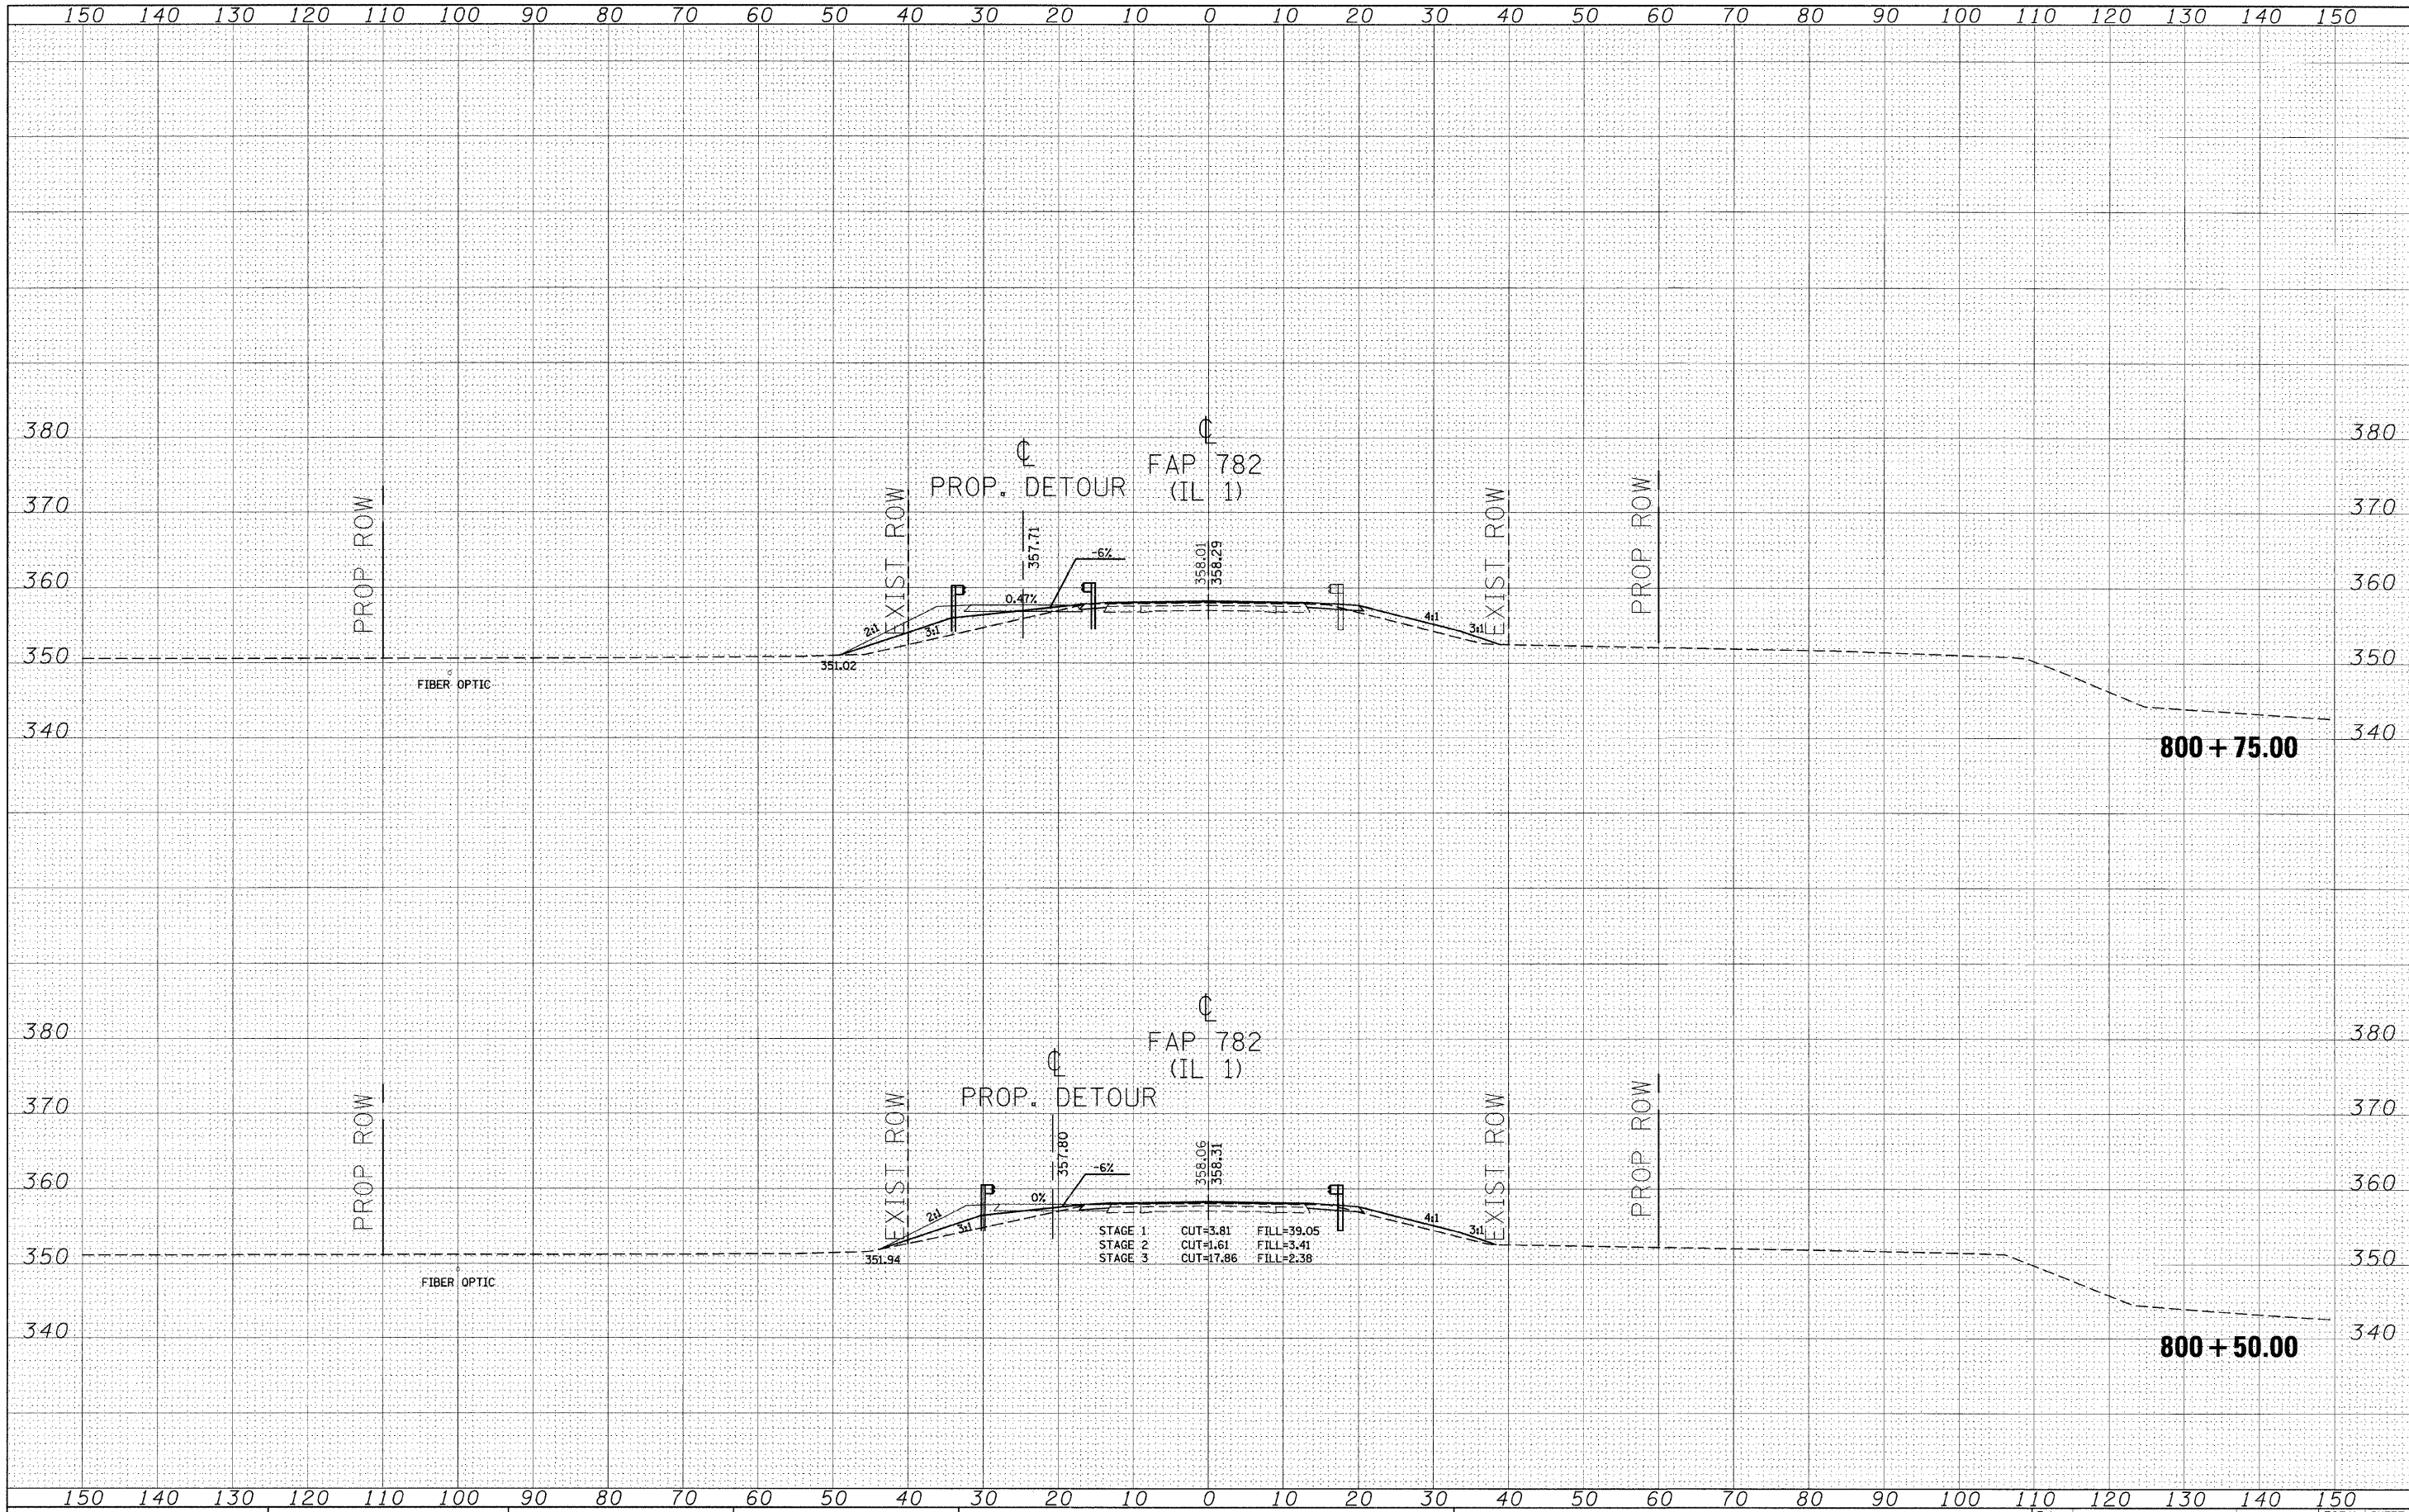

FILE NAME =
 c:\pr\projects\103004\ssht\11m32

USER NAME = shepardgd	DESIGNED -	REVISED -
	DRAWN -	REVISED -
PLOT SCALE = 1/8" = 100' / IN.	CHECKED -	REVISED -
PLOT DATE = 6/18/2008	DATE -	REVISED -

**STATE OF ILLINOIS
 DEPARTMENT OF TRANSPORTATION**

SCALE: SHEET NO. 46 OF 62 SHEETS STA. 800+50.00 TO STA. 800+75.00

F.A. RTE.	SECTION	COUNTY	TOTAL SHEETS	SHEET NO.
782	114B-2	98887	62	46
FED. ROAD DIST. NO.			ILLINOIS FED. AID PROJECT	
			CONTRACT NO. 98887	