


FINAL SURVEY	DATE
SUBMITTED	BY
NOTE BOOK	NO.
TEMPLATE	
AREAS CHECKED	

ORIGINAL SURVEY	DATE
SUBMITTED	BY
NOTE BOOK	NO.
TEMPLATE	
AREAS CHECKED	

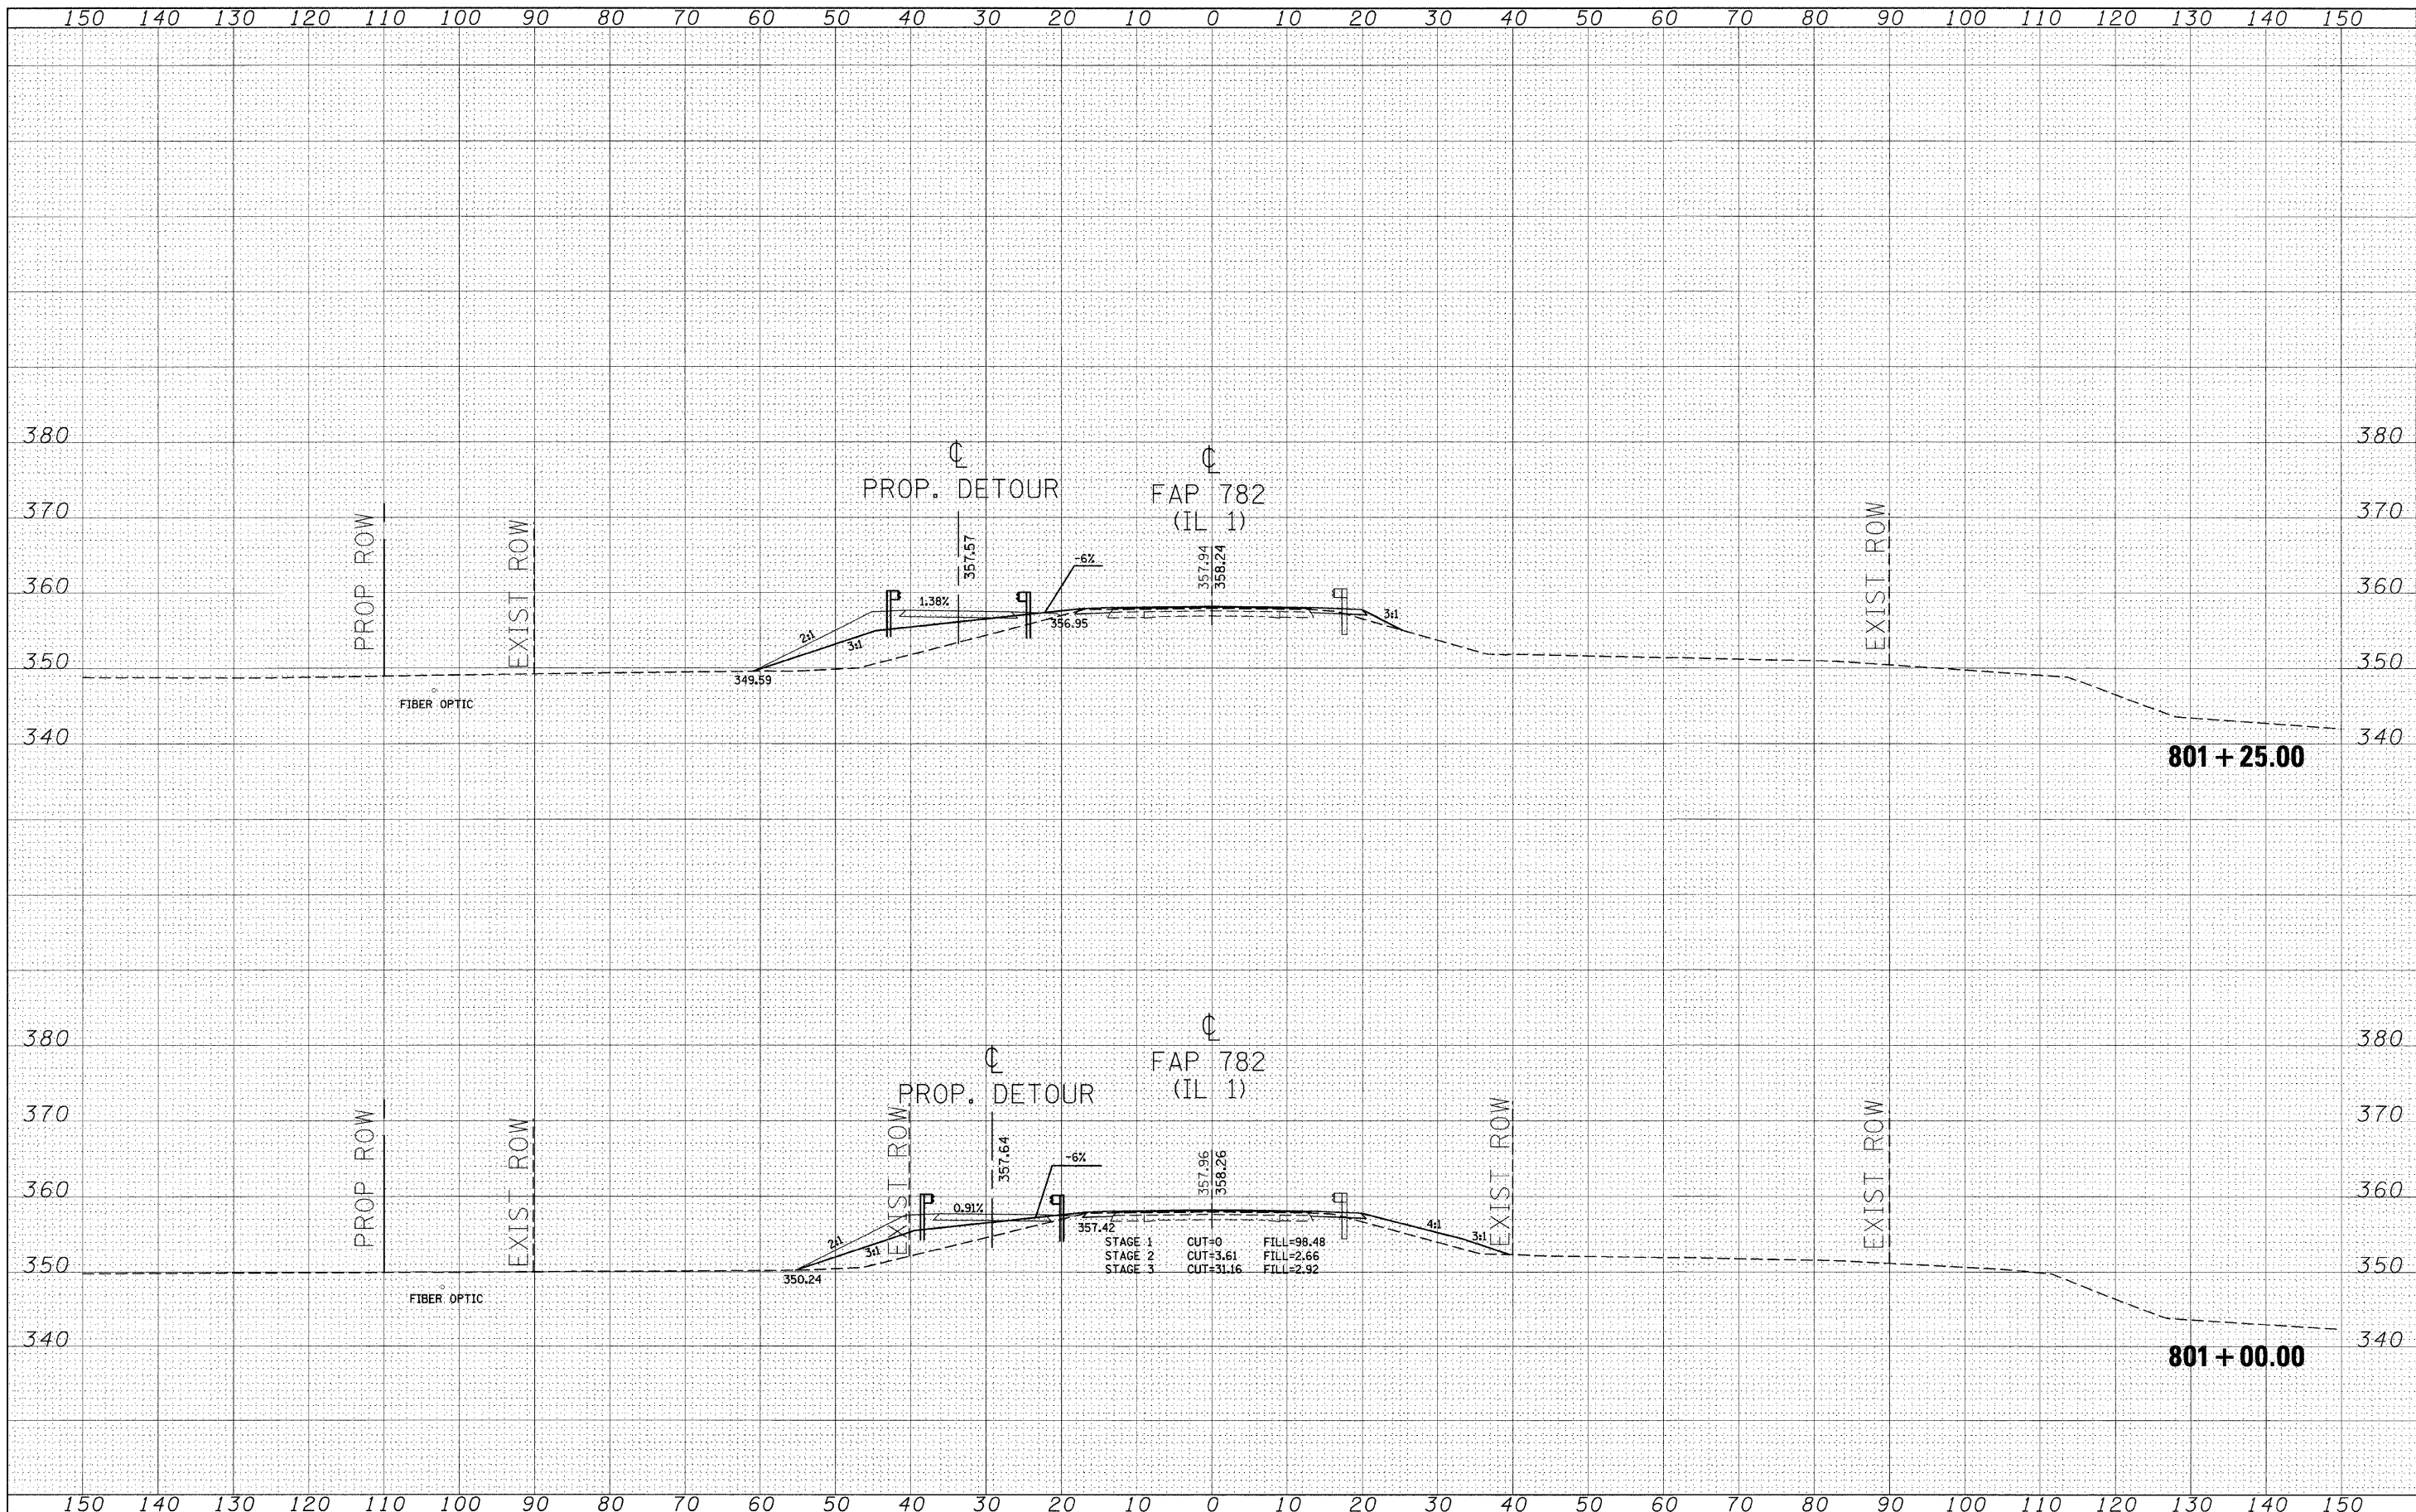

FILE NAME =	USER NAME = shepardgd	DESIGNED -	REVISED -	<b>STATE OF ILLINOIS</b> <b>DEPARTMENT OF TRANSPORTATION</b>	F.A. RTE.	SECTION	COUNTY	TOTAL SHEETS	SHEET NO.
c:\projects\903804\sshr-tl.m32		DRAWN -	REVISED -		782	114B-2	98887	62	47
		PLOT SCALE = 1/2" = 100' / IN.	CHECKED -		REVISED -	CONTRACT NO. 98887			
		PLOT DATE = 6/18/2008	DATE -		REVISED -	FED. ROAD DIST. NO.	ILLINOIS FED. AID PROJECT		
					SCALE:	SHEET NO. 47 OF 62 SHEETS		STA. 801+00.00 TO STA. 801+25.00	