
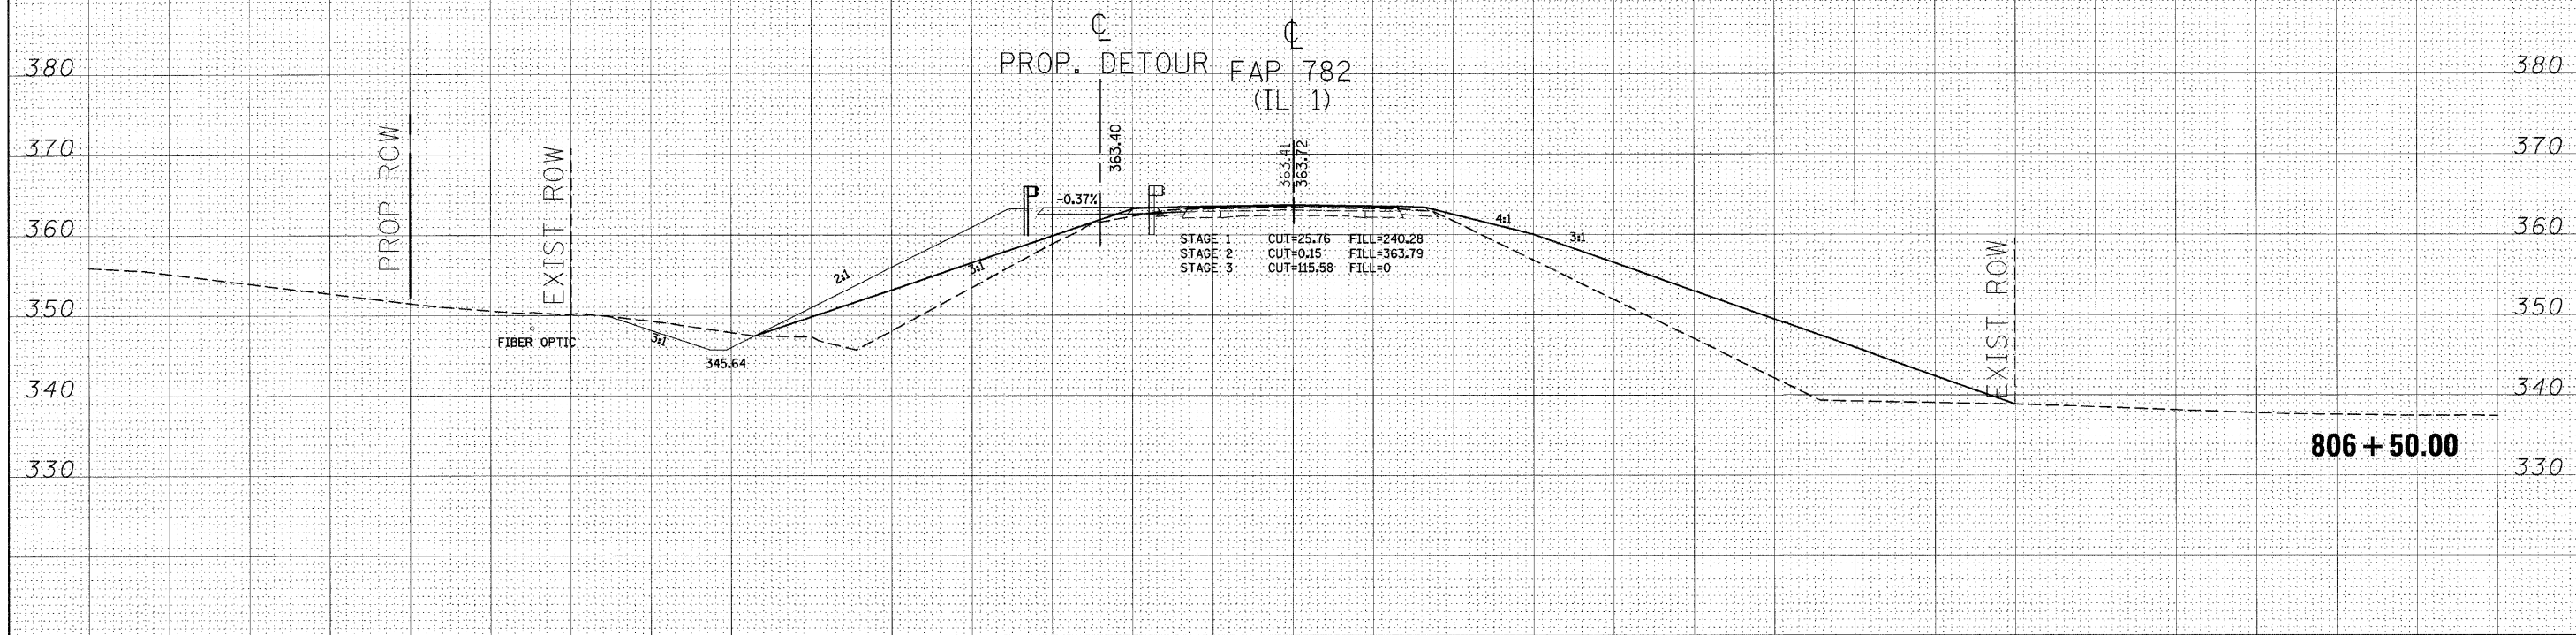


DATE	
BY	
FINAL SURVEY	
SUPERVISED	
NOTE BOOK	
NO.	
AREAS CHECKED	

DATE	
BY	
ORIGINAL SURVEY	
SUPERVISED	
NOTE BOOK	
NO.	
AREAS CHECKED	

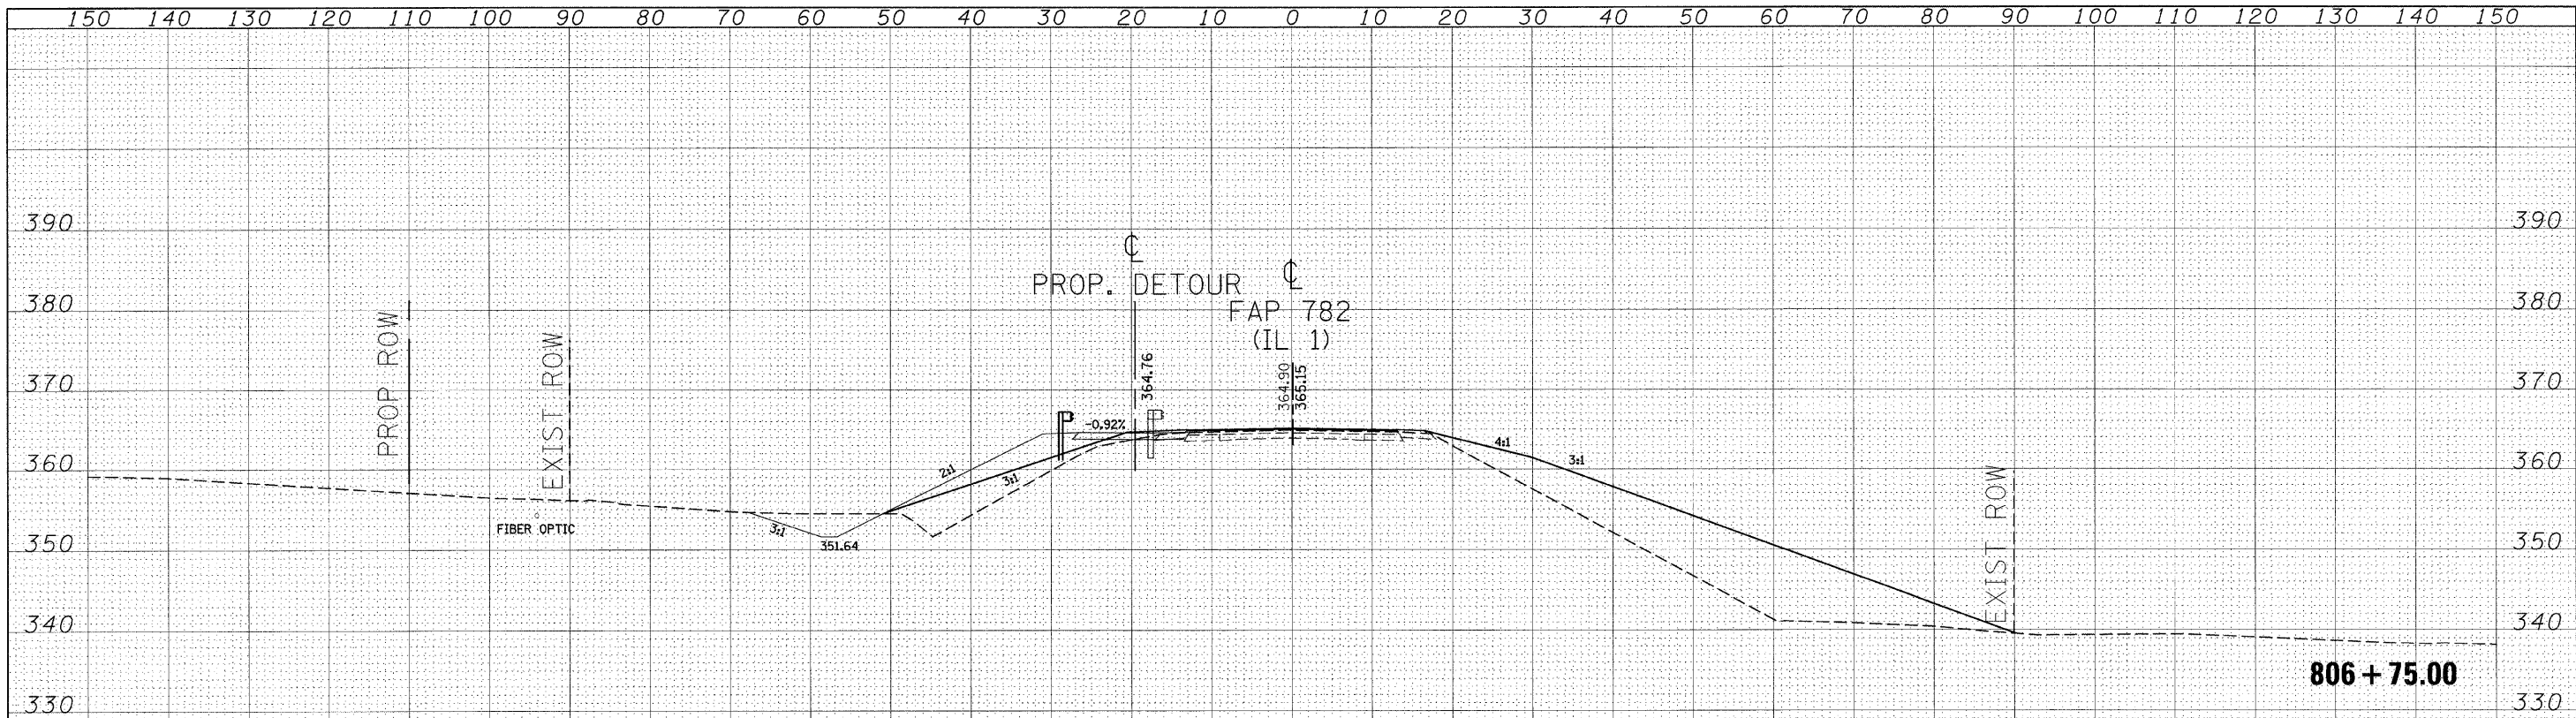

FILE NAME = c:\projects\903004\sshr-tl.m32	USER NAME = shepardgd	DESIGNED -	REVISED -	STATE OF ILLINOIS DEPARTMENT OF TRANSPORTATION	F.A. RTE.	SECTION	COUNTY	TOTAL SHEETS	SHEET NO.
		DRAWN -	REVISED -		782	114B-2	98887	62	58
		CHECKED -	REVISED -		CONTRACT NO. 98887				
		DATE -	REVISED -		SCALE:	SHEET NO. 58 OF 62 SHEETS	STA. 806+50.00 TO STA. 806+75.00	FED. ROAD DIST. NO.	ILLINOIS FED. AID PROJECT