


DATE	
BY	
SURVEYED	
NOTE BOOK	
NO.	
AREAS CHECKED	

DATE	
BY	
SURVEYED	
NOTE BOOK	
NO.	
AREAS CHECKED	

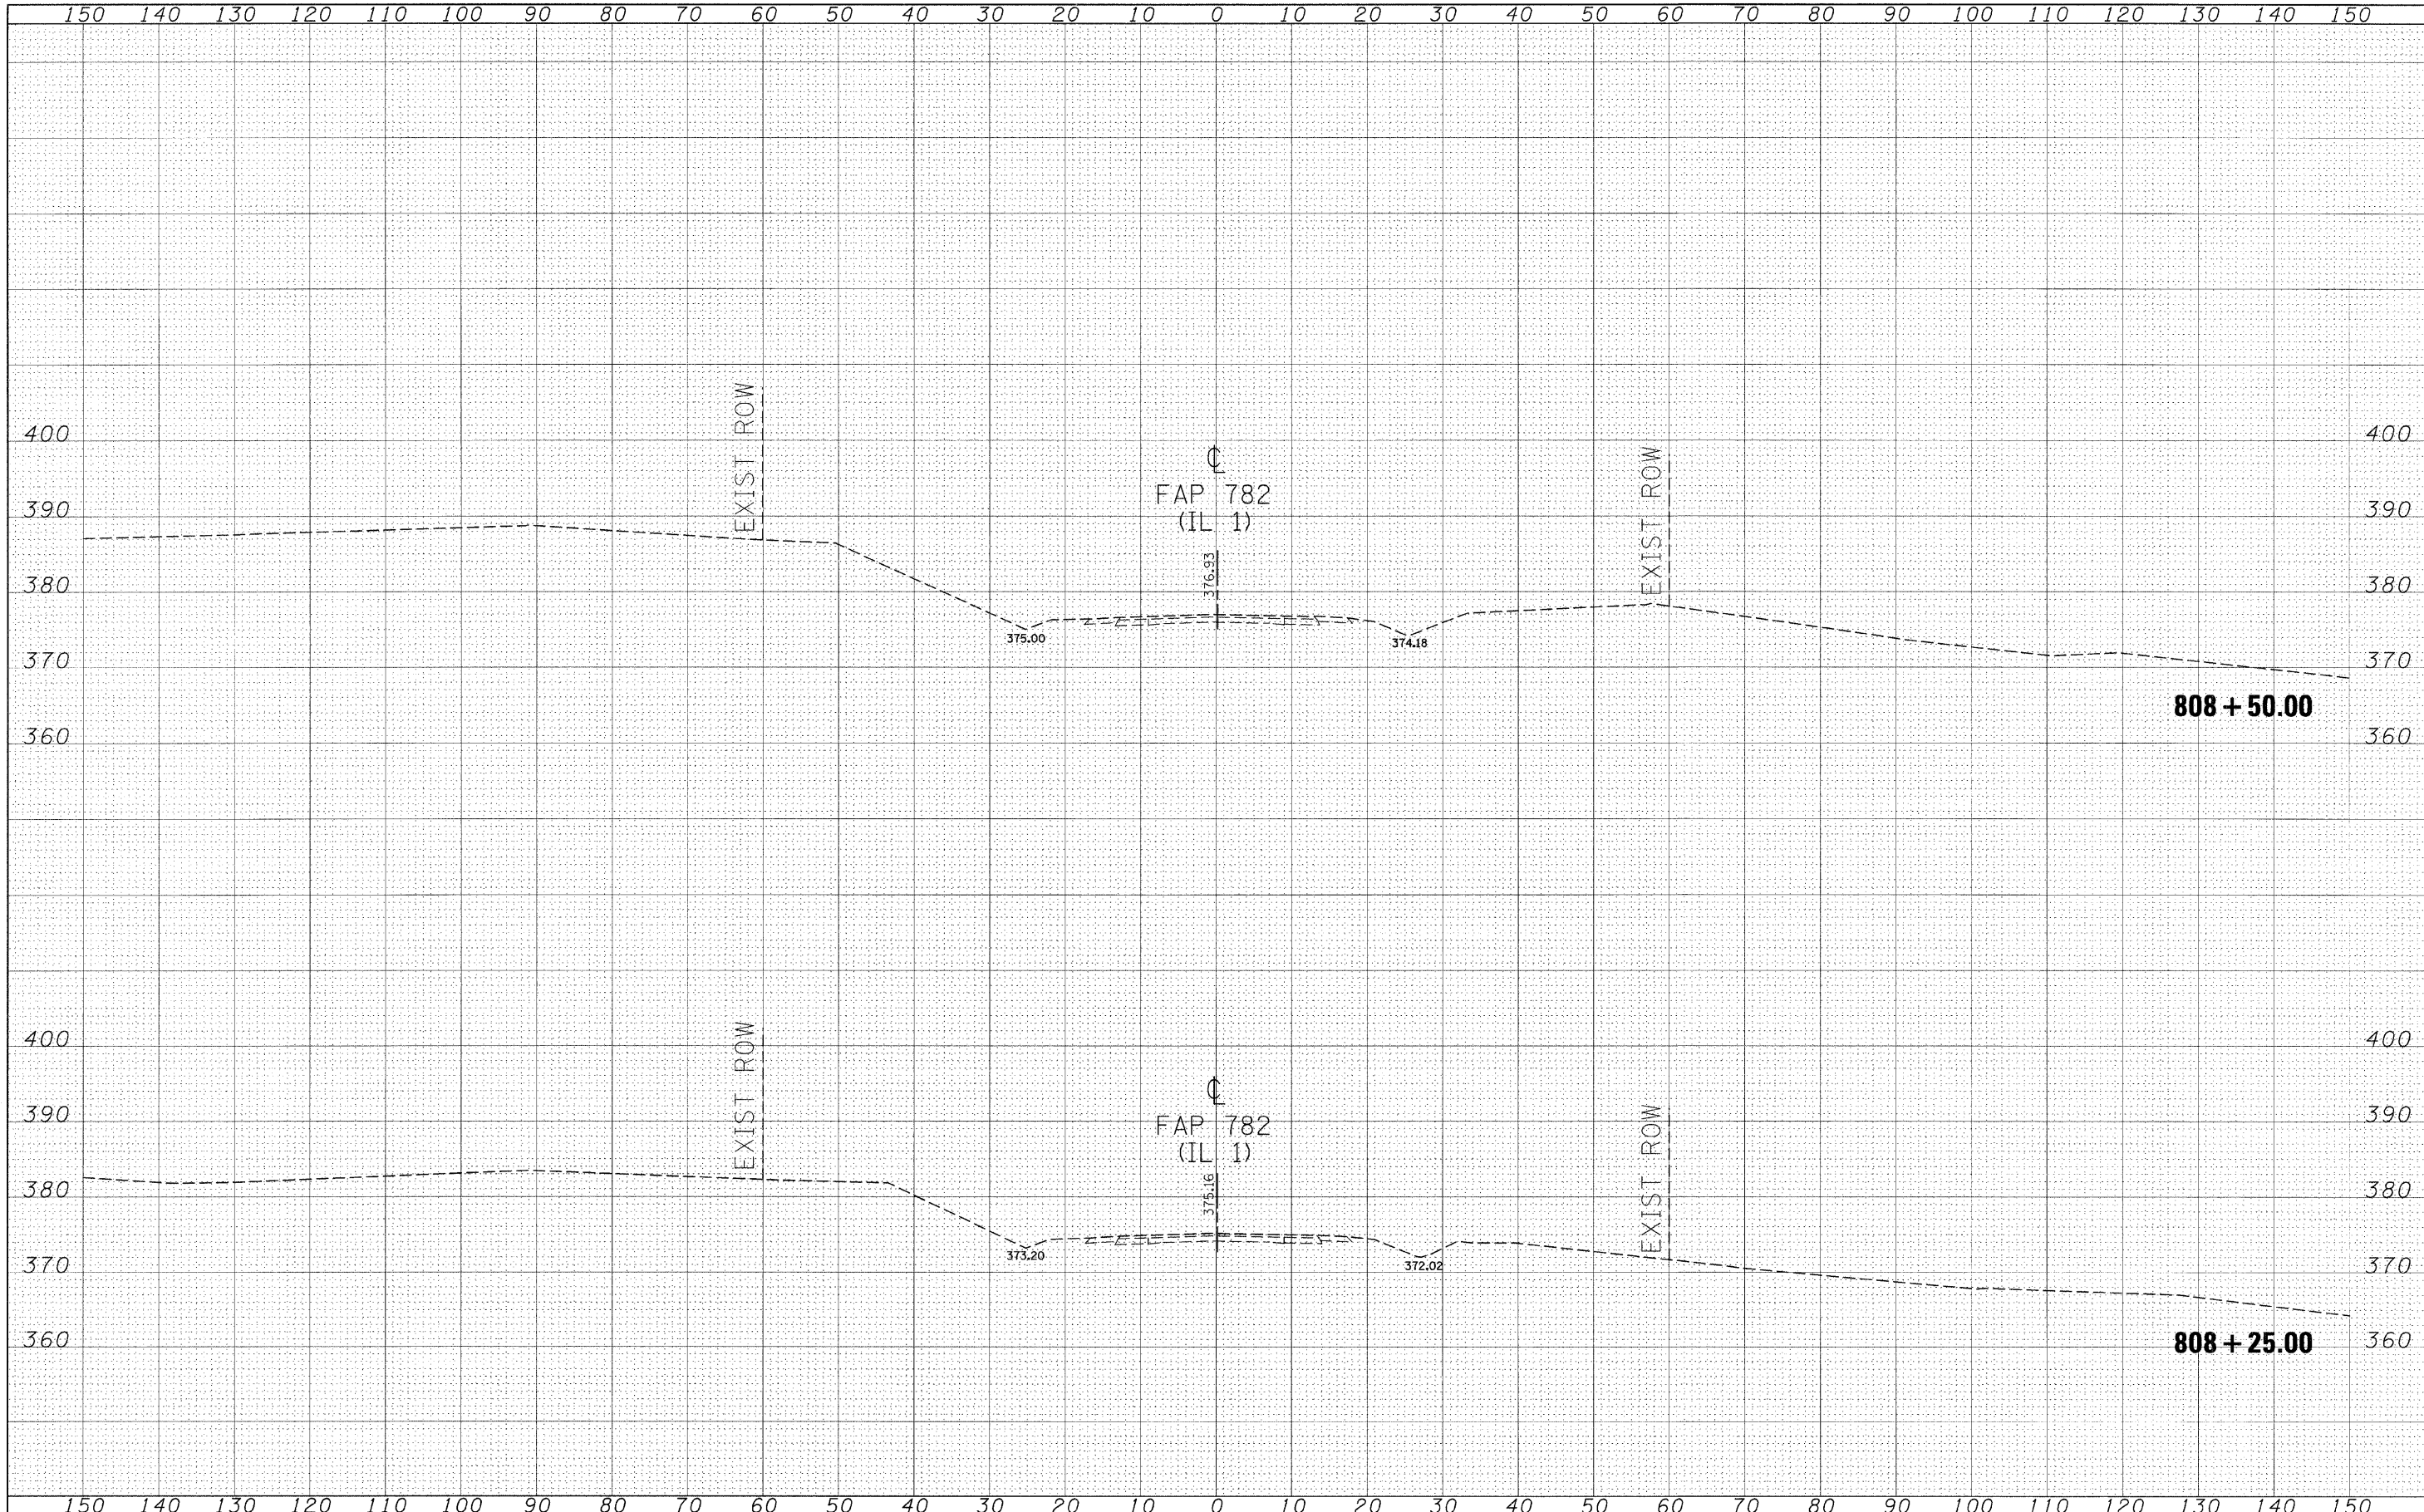

FILE NAME = c:\projects\d903004\ssht-tlm32

USER NAME = shepardgd
 DESIGNED -
 DRAWN -
 CHECKED -
 DATE -

REVISIED -
 REVISIED -
 REVISIED -
 REVISIED -

**STATE OF ILLINOIS
 DEPARTMENT OF TRANSPORTATION**

SCALE: SHEET NO. 61 OF 62 SHEETS STA. 808+25.00 TO STA. 808+50.00

F.A. RTE.	SECTION	COUNTY	TOTAL SHEETS	SHEET NO.
782	114B-2	98887	62	61
FED. ROAD DIST. NO.			ILLINOIS FED. AID PROJECT	
			CONTRACT NO. 98887	