
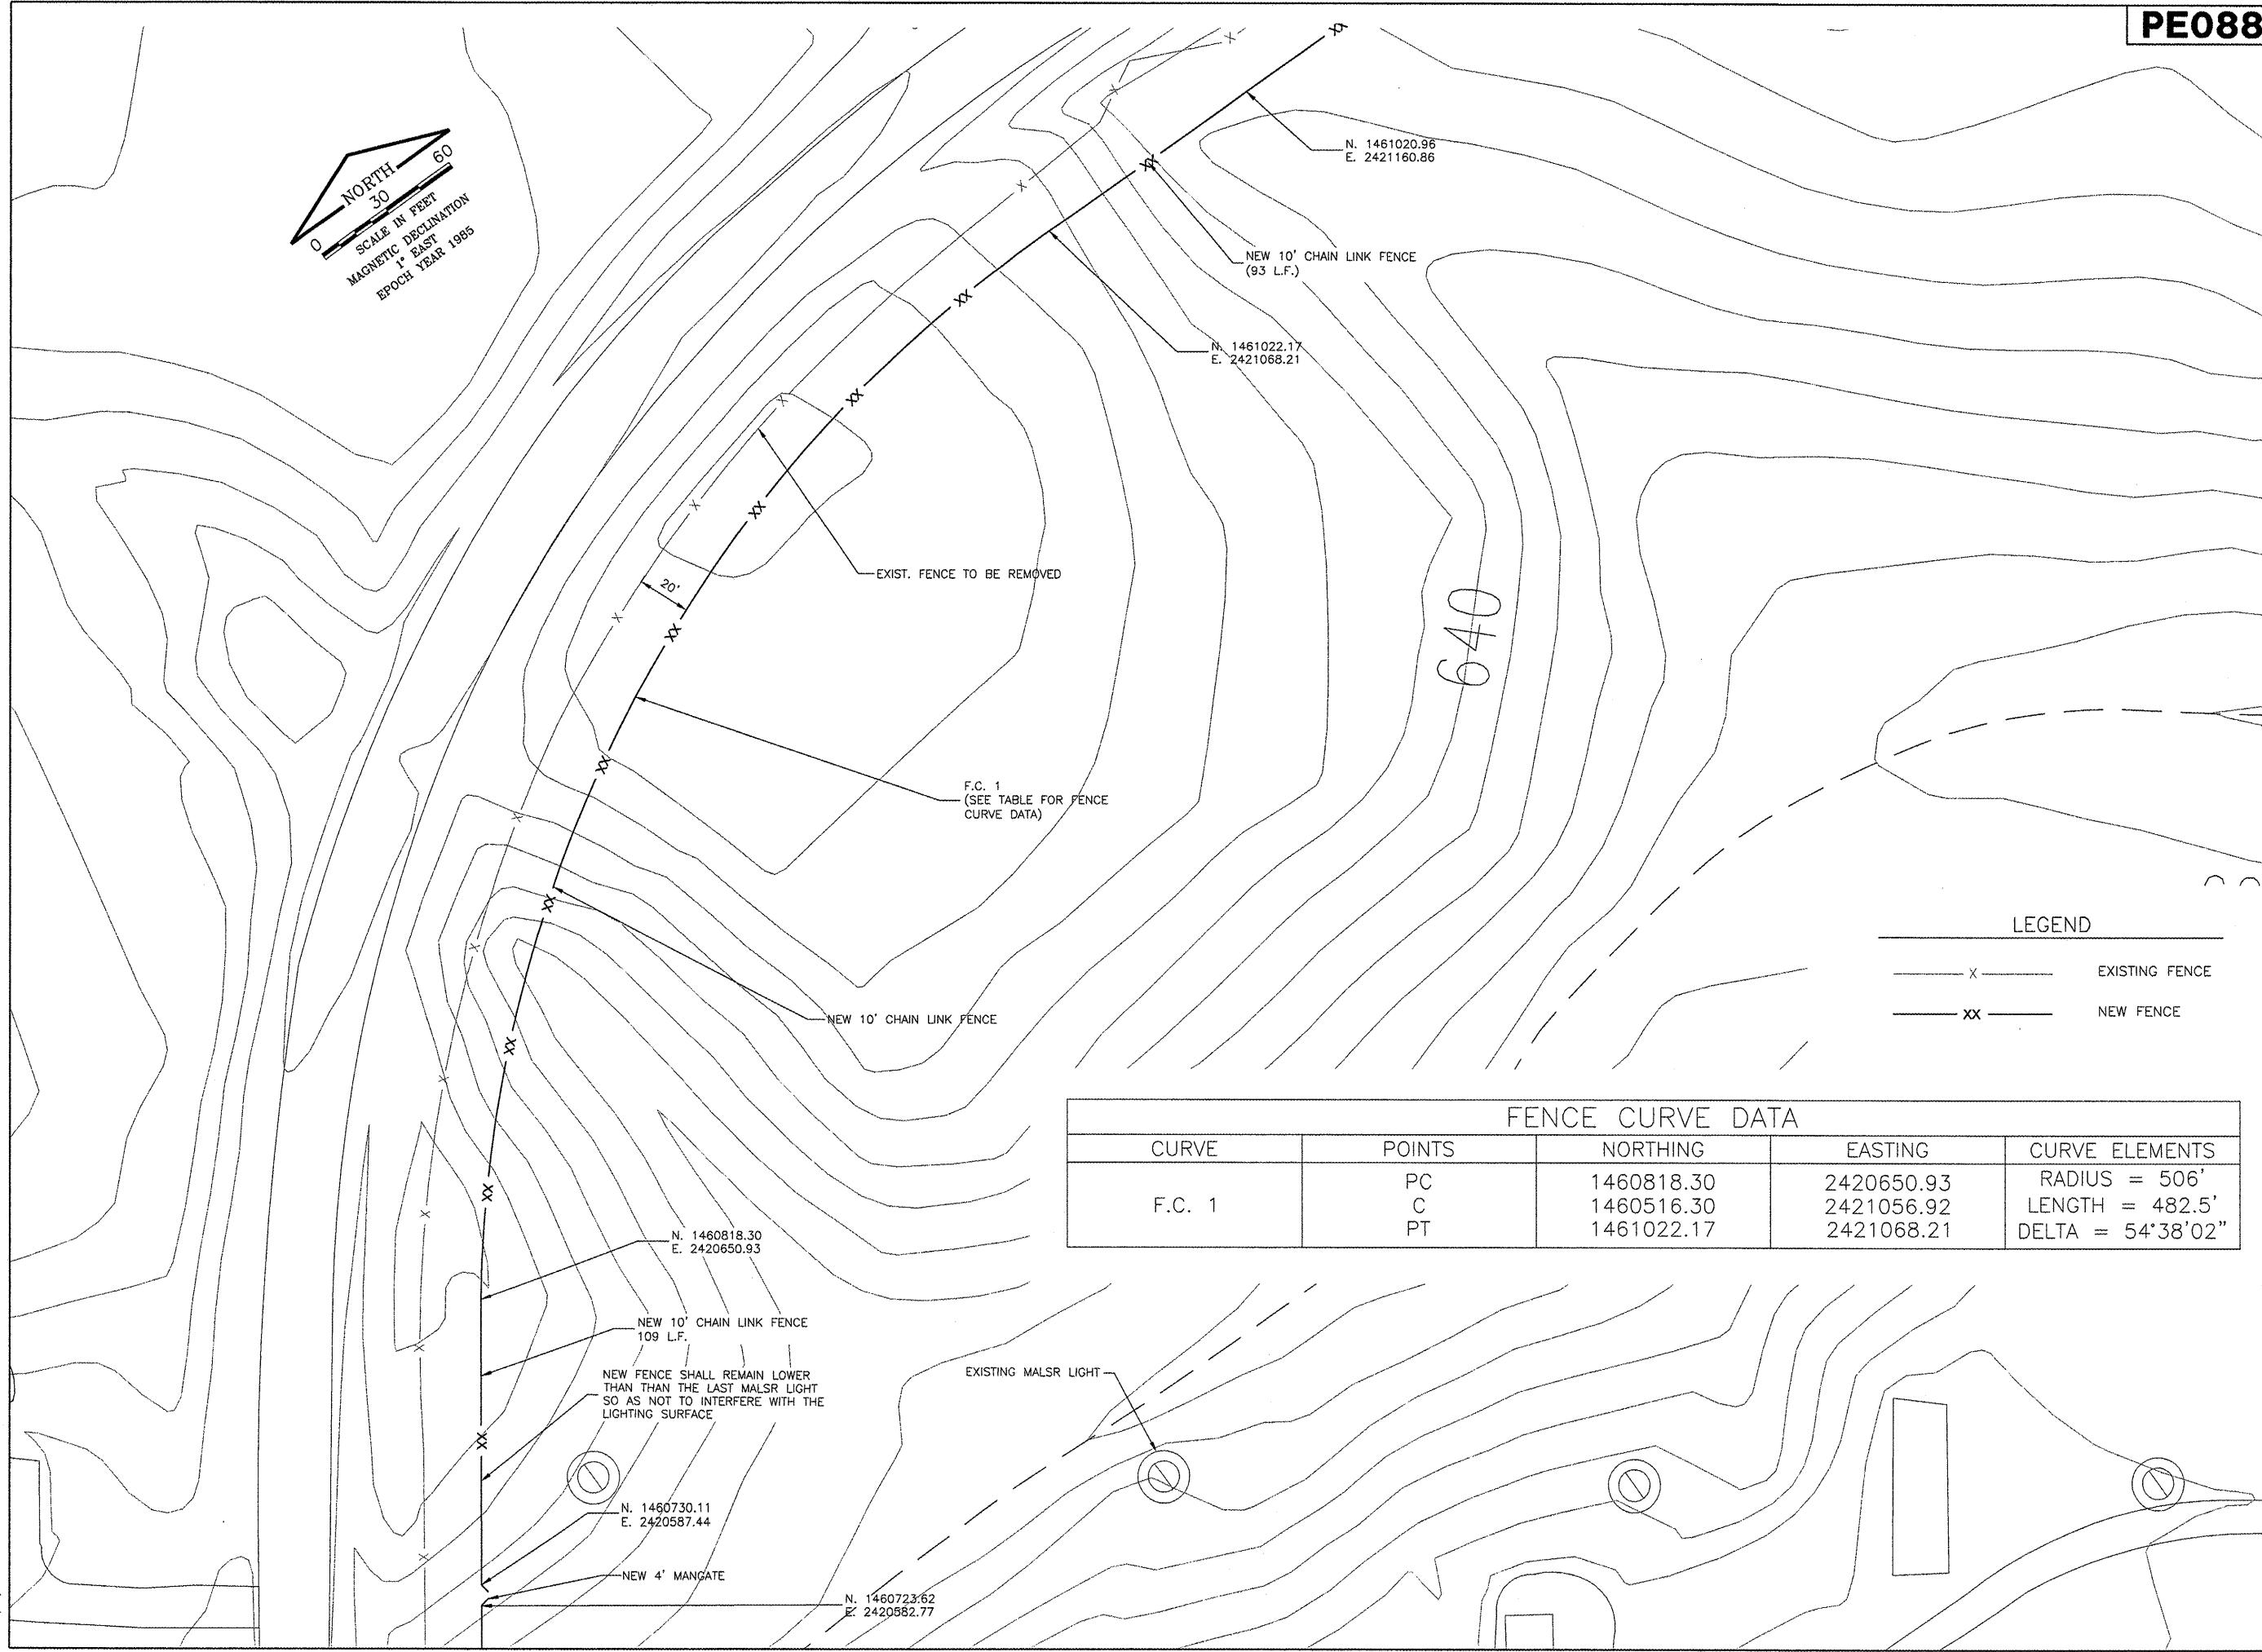


PE088

REVISIONS		
NUMBER	BY	DATE

0 1 2
THIS BAR IS EQUAL TO 2"
AT FULL SCALE (34X22).
PLOT 1

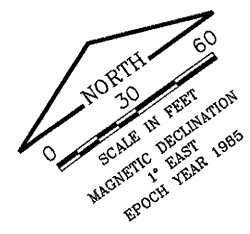

LEGEND

— x —	EXISTING FENCE
— xx —	NEW FENCE

FENCE CURVE DATA				
CURVE	POINTS	NORTHING	EASTING	CURVE ELEMENTS
F.C. 1	PC	1460818.30	2420650.93	RADIUS = 506'
	C	1460516.30	2421056.92	LENGTH = 482.5'
	PT	1461022.17	2421068.21	DELTA = 54°38'02"

GREATER Peoria REGIONAL Airport

CONSTRUCT NEW PERIMETER ROAD AND PERIMETER FENCE — PROJECT 2

CMT
CRAWFORD, MURPHY & TILLY, INC.
CONSULTING ENGINEERS
©Copyright CMT, Inc.

IL PROJECT: PIA-3811
AIP PROJ. 3-17-0080-45

DESIGN BY:	CET
DRAWN BY:	CMT
CHECKED BY:	CET
APPROVED BY:	CET
DATE:	08-21-2008
JOB No:	0706104
NORTHWEST FENCE PLAN 05	
SHEET 9 OF 21 SHEETS	

K:\Peoria\070610400\Draw\Sheets\1_West_South_Fence\Phase 2_Sheets
 FILE: FENCE_PLANS.dwg
 DATE: 8/21/2008 12:08 PM