


EXISTING TYPICAL CROSS SECTION

IL ROUTE 58

STA. 9+04 TO STA. 16+68

LEGEND

- ① EXISTING P.C.C. BASE COURSE, 9" (±)
- ② EXISTING HOT- MIX ASPHALT SURFACE (BEFORE MILLING) 6" (±)
- ③ EXISTING STABILIZED SUB-BASE, 4"
- ④ EXISTING AGGREGATE SHOULDER TYPE B
- ⑤ EXISTING CONCRETE MEDIAN, TYPE VARIES
- ⑥ EXISTING COMB. CONCRETE CURB & GUTTER, TYPE VARIES
- ⑦ PROPOSED HOT-MIX ASPHALT SURFACE REMOVAL - 2 1/2"
- ⑧ PROPOSED POLYMERIZED LEVELING BINDER (MACHINE METHOD), IL-4.75, N50, 3/4"
- ⑨ PROPOSED POLYMERIZED HOT-MIX ASPHALT SURFACE COURSE, SMA, N80, 1 3/4"
- ⑩ PROPOSED AGGREGATE WEDGE SHOULDER, TYPE B
- ⑪ PROPOSED GRADING AND SHAPING SHOULDERS

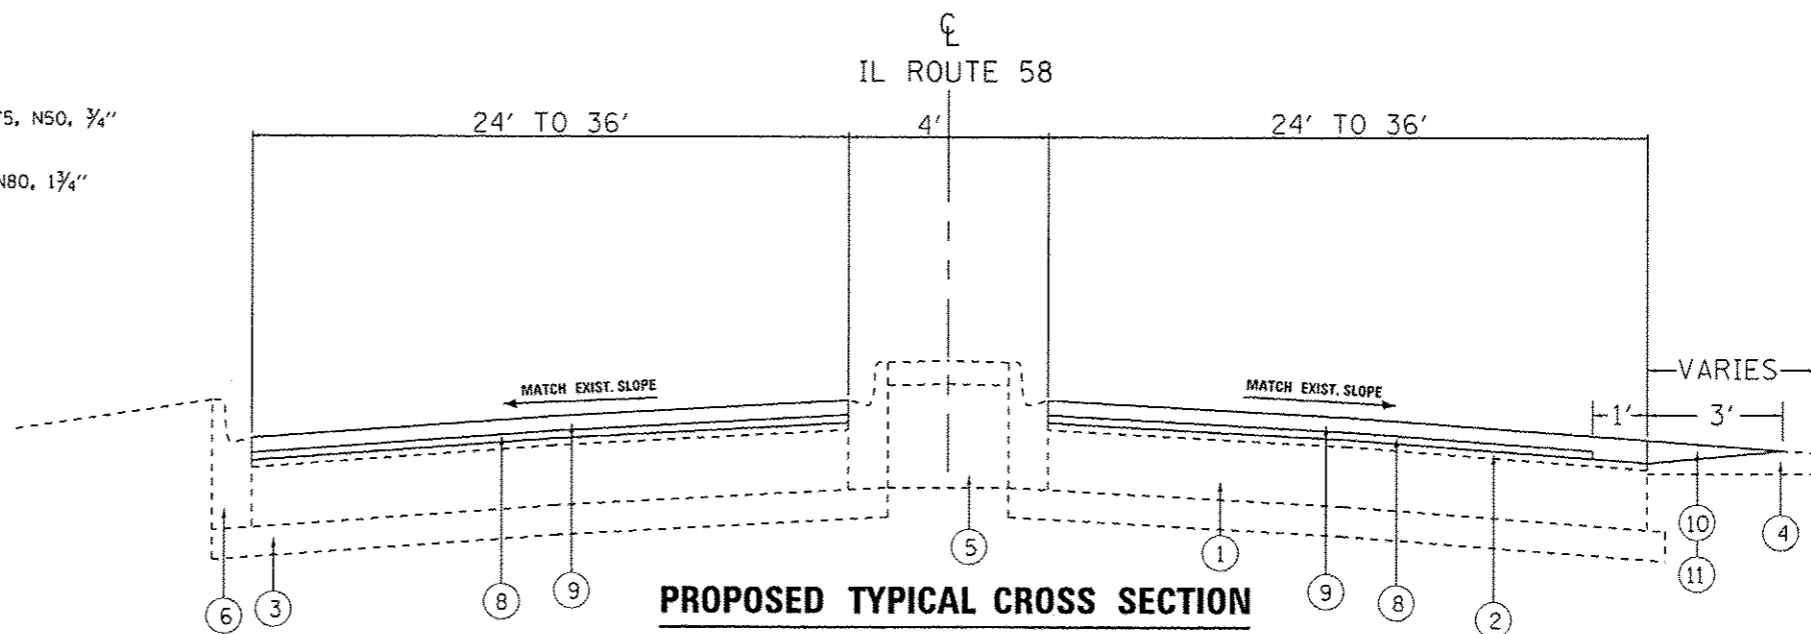

PROPOSED TYPICAL CROSS SECTION

IL ROUTE 58

STA. 9+04 TO STA. 16+68

Rev. Sheet 9-4-14

FILE NAME =	USER NAME = PencoPL	DESIGNED -	REVISED - PLP 08/21/2014	STATE OF ILLINOIS DEPARTMENT OF TRANSPORTATION	IL 58 (WEST OF POTTER RD. TO LINCOLN ST.) TYPICAL SECTIONS	F.A.P. RTE.	SECTION	COUNTY	TOTAL SHEETS	SHEET NO.	
c:\pwork\pwork\penco\1\02230794\0107	11-sh1-plan.dgn	DRAWN -	REVISED -			339	584Y-RS-2	COOK	37	7	
	PLOT SCALE = 100.0000' / 1"	CHECKED -	REVISED -			CONTRACT NO. 60M09					
	PLOT DATE = 8/21/2014	DATE -	REVISED -			ILLINOIS FED. AID PROJECT					