


**NOTES:**

LIMIT OF RESURFACING ON SIDE-STREETS SHALL BE AS SHOWN ON THE PLANS OR AS DIRECTED BY THE ENGINEER.

ALL FINAL PAVEMENT MARKINGS SHALL BE THERMOPLASTIC (OF THE EXTRUDED TYPE) AND SHOULD BE PLACED IN ACCORDANCE WITH "DISTRICT ONE TYPICAL PAVEMENT MARKINGS"


ALL RAISED REFLECTIVE PAVEMENT MARKERS SHALL BE PLACED IN ACCORDANCE WITH THE DISTRICT ONE "TYPICAL APPLICATIONS RAISED REFLECTIVE PAVEMENT MARKER DETAIL" (TC-11).

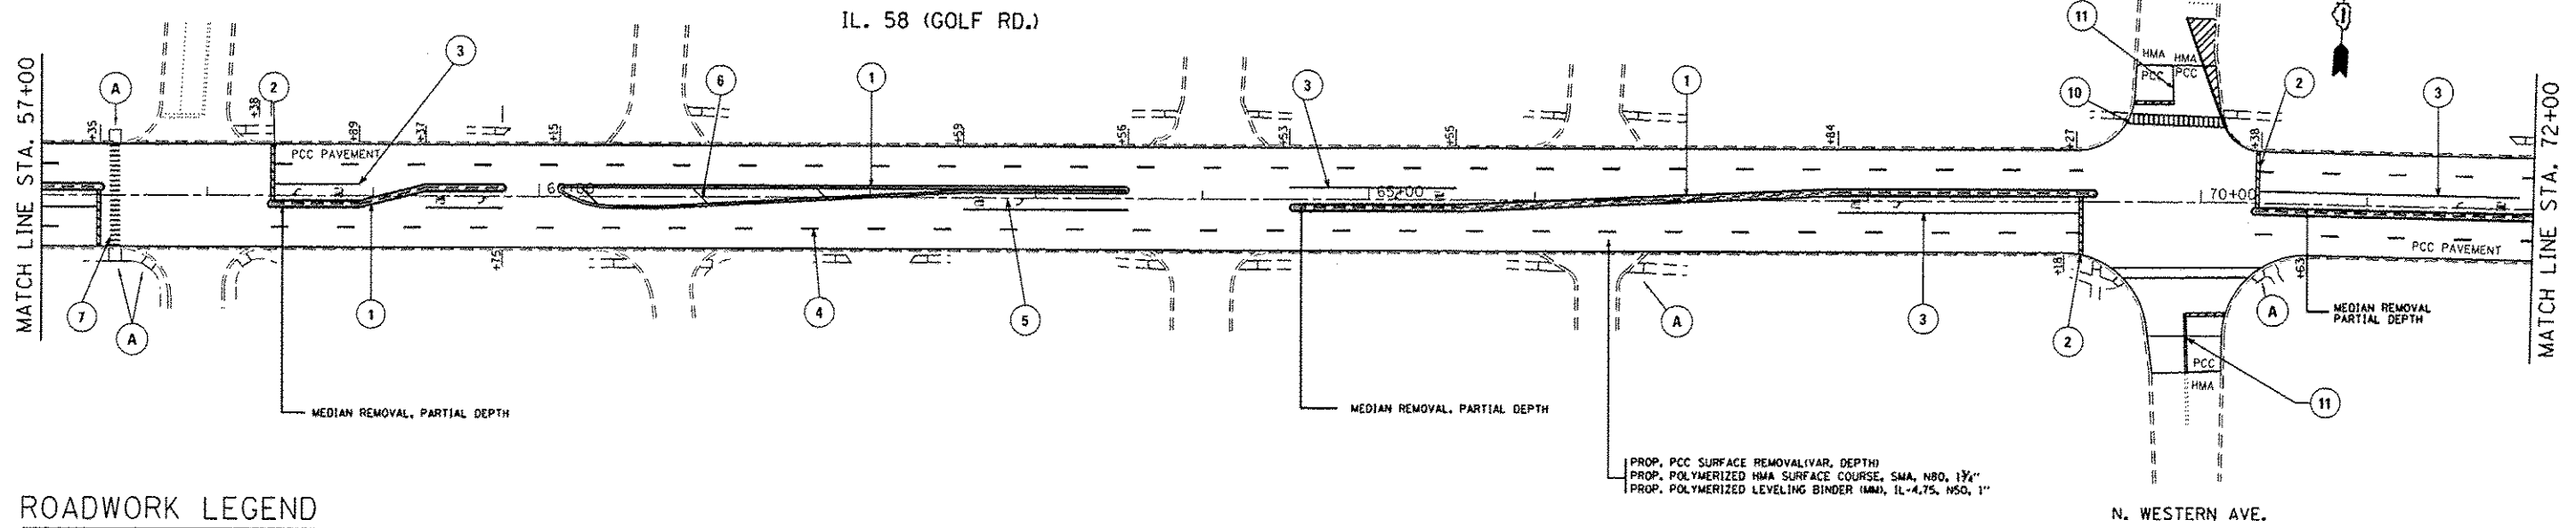

**ROADWORK LEGEND**

- (A) PROP. SIDEWALK REMOVAL
- PROP. PCC SIDEWALK RAMP 5"
- PROP. DETECTABLE WARNINGS
- PROP. REMOVAL & DISPOSAL OF UNSUITABLE MATERIALS
- \* SEE GENERAL NOTES

PROP. PCC SURFACE REMOVAL (VAR. DEPTH)  
 PROP. POLYMERIZED HMA SURFACE COURSE, SMA, N80, 1 3/4"  
 PROP. POLYMERIZED LEVELING BINDER (MM), IL-4.75, N50, 1"

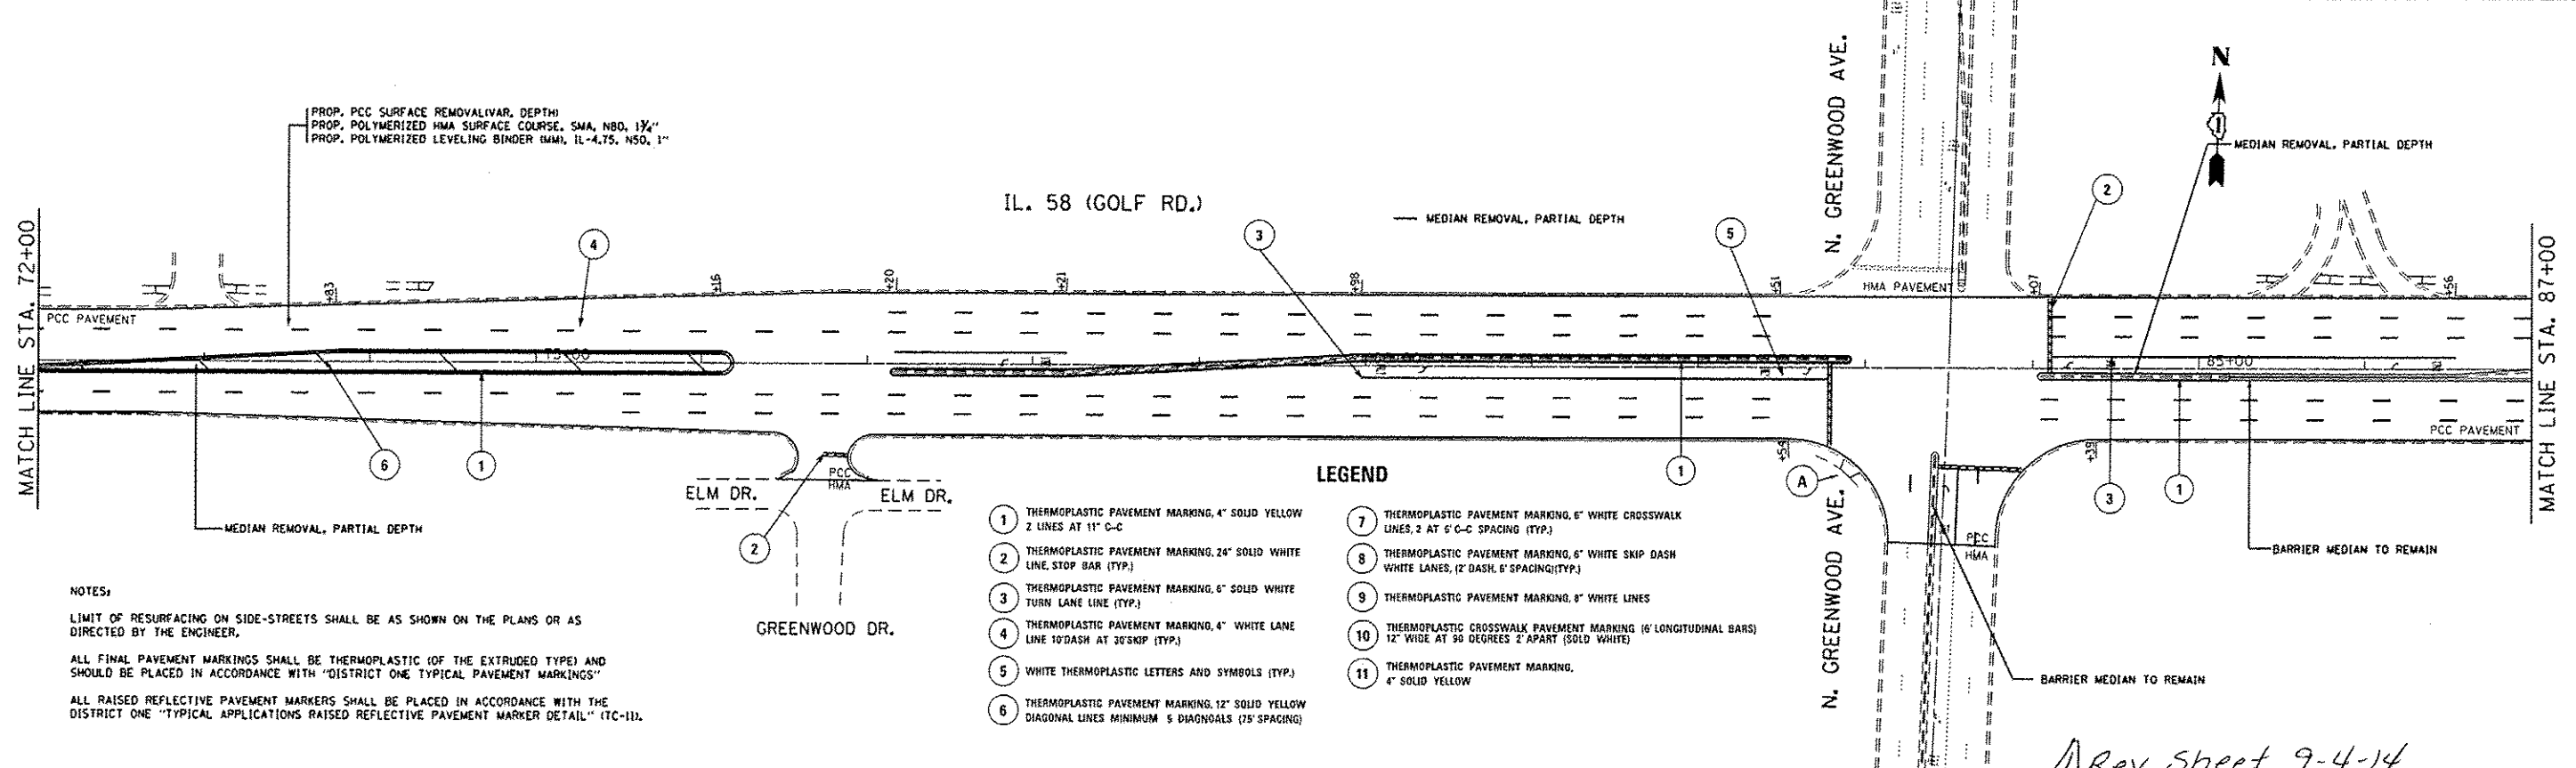

**LEGEND**

- (1) THERMOPLASTIC PAVEMENT MARKING, 4" SOLID YELLOW 2 LINES AT 11" C-C
- (2) THERMOPLASTIC PAVEMENT MARKING, 24" SOLID WHITE LINE, STOP BAR (TYP.)
- (3) THERMOPLASTIC PAVEMENT MARKING, 6" SOLID WHITE TURN LANE LINE (TYP.)
- (4) THERMOPLASTIC PAVEMENT MARKING, 4" WHITE LANE LINE 10 DASH AT 30' SKIP (TYP.)
- (5) WHITE THERMOPLASTIC LETTERS AND SYMBOLS (TYP.)
- (6) THERMOPLASTIC PAVEMENT MARKING, 12" SOLID YELLOW DIAGONAL LINES MINIMUM 5' DIAGONALS (25' SPACING)
- (7) THERMOPLASTIC PAVEMENT MARKING, 6" WHITE CROSSWALK LINES, 2 AT 6' C-C SPACING (TYP.)
- (8) THERMOPLASTIC PAVEMENT MARKING, 6" WHITE SKIP DASH WHITE LANES, (2' DASH, 6' SPACING) (TYP.)
- (9) THERMOPLASTIC PAVEMENT MARKING, 6" WHITE LINES
- (10) THERMOPLASTIC CROSSWALK PAVEMENT MARKING (6' LONGITUDINAL BARS) 12" WIDE AT 90 DEGREES 2' APART (SOLID WHITE)
- (11) THERMOPLASTIC PAVEMENT MARKING, 4" SOLID YELLOW

**NOTES:**

LIMIT OF RESURFACING ON SIDE-STREETS SHALL BE AS SHOWN ON THE PLANS OR AS DIRECTED BY THE ENGINEER.

ALL FINAL PAVEMENT MARKINGS SHALL BE THERMOPLASTIC (OF THE EXTRUDED TYPE) AND SHOULD BE PLACED IN ACCORDANCE WITH "DISTRICT ONE TYPICAL PAVEMENT MARKINGS"

ALL RAISED REFLECTIVE PAVEMENT MARKERS SHALL BE PLACED IN ACCORDANCE WITH THE DISTRICT ONE "TYPICAL APPLICATIONS RAISED REFLECTIVE PAVEMENT MARKER DETAIL" (TC-11).

Rev. Sheet 9-4-14

FILE NAME =	USER NAME = PencoPL	DESIGNED -	REVISOR - PLP	DATE - 08/21/2014	<b>STATE OF ILLINOIS DEPARTMENT OF TRANSPORTATION</b>	<b>IL 58 (WEST OF POTTER RD. TO LINCOLN ST.) EXISTING AND PROPOSED ROADWAY PLANS</b>	F.A.P. RTE. 339	SECTION 584Y-R5-2	COUNTY COOK	TOTAL SHEETS 37	SHEET NO. 11	
c:\pwork\pvidat\penco\pl\08238794\0107	11-sh1-plan.dgn	DRAWN -	CHECKED -	DATE -			SCALE: 1"=50'	SHEET NO. OF SHEETS STA. TO STA.	CONTRACT NO. 60M09			
	PLOT SCALE = 100.0000' / 1"						ILLINOIS FED. AID PROJECT					
	PLOT DATE = 8/21/2014											