


EXISTING TYPICAL CROSS SECTION

IL ROUTE 58

STA. 9+04 TO STA. 16+68

LEGEND

- ① EXISTING P.C.C BASE COURSE, 9" (±)
- ② EXISTING HOT- MIX ASPHALT SURFACE (BEFORE MILLING) 6"(±)
- ③ EXISTING STABILIZED SUB-BASE, 4"
- ④ EXISTING AGGREGATE SHOULDER TYPE B
- ⑤ EXISTING CONCRETE MEDIAN, TYPE VARIES
- ⑥ EXISTING COMB. CONCRETE CURB & GUTTER, TYPE VARIES
- ⑦ PROPOSED HOT-MIX ASPHALT SURFACE REMOVAL - 2½"
- ⑧ PROPOSED POLYMERIZED LEVELING BINDER, IL-4.75 (MM), N50, ¾"
- ⑨ PROPOSED POLYMERIZED HOT-MIX ASPHALT SURFACE COURSE, MIX "F", N90, 1¾"
- ⑩ PROPOSED AGGREGATE WEDGE SHOULDER, TYPE B
- ⑪ PROPOSED GRADING AND SHAPING SHOULDERS

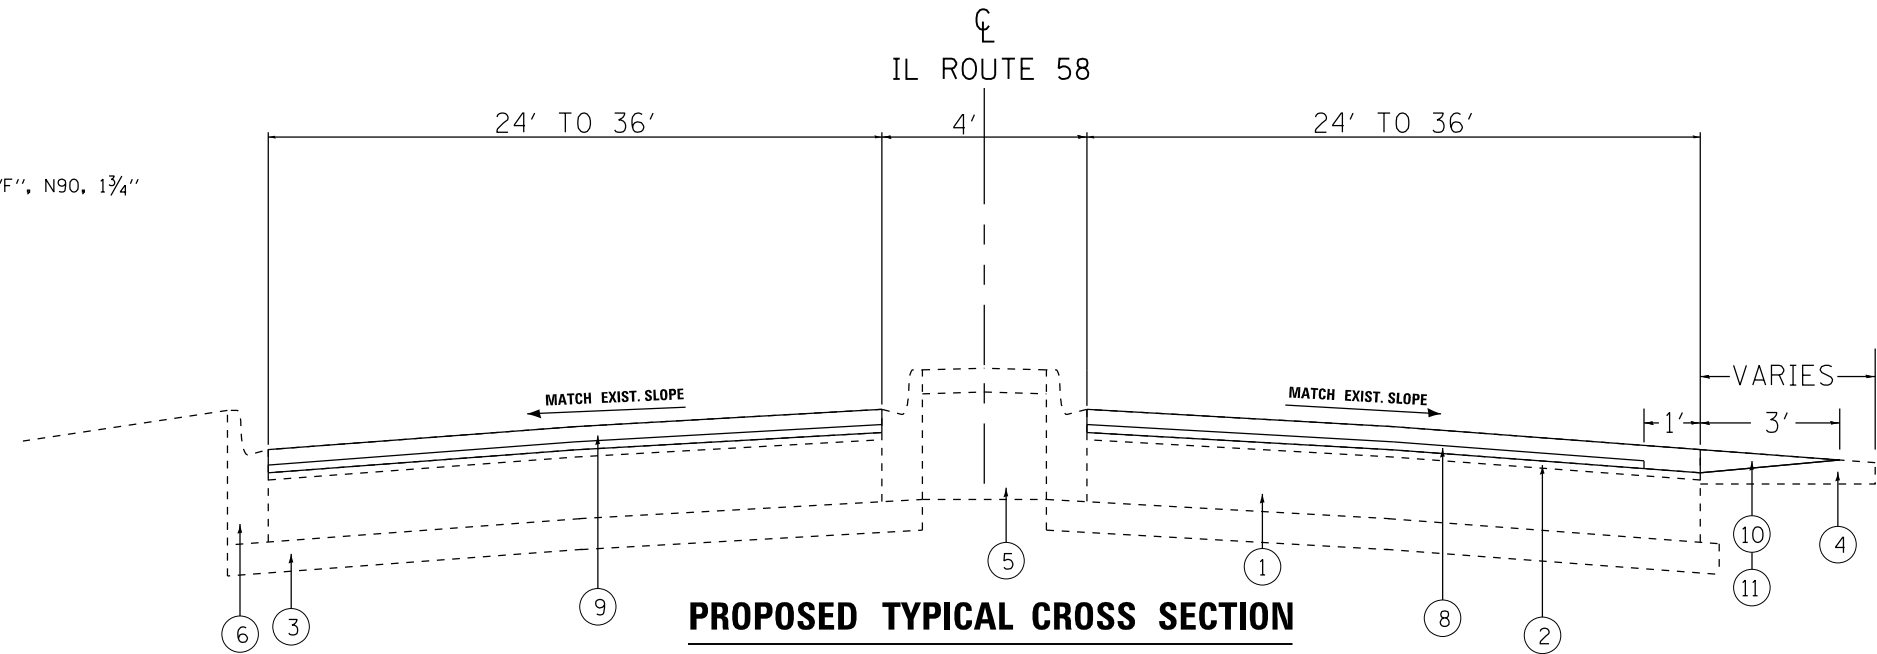

PROPOSED TYPICAL CROSS SECTION

IL ROUTE 58

STA. 9+04 TO STA. 16+68

FILE NAME = c:\pwwork\pwwork\phillipsdo\0238794\107611-sht-pln.dgn	USER NAME = phillipsdo	DESIGNED -	REVISED -	STATE OF ILLINOIS DEPARTMENT OF TRANSPORTATION	IL 58 (WEST OF POTTER RD. TO LINCOLN ST.) TYPICAL SECTIONS			F.A.P. RTE. = 339	SECTION = 584Y-RS-2	COUNTY = COOK	TOTAL SHEETS = 37	SHEET NO. = 7
	PLOT SCALE = 100.0000' / in.	CHECKED -	REVISED -					SCALE: 1"=50'	SHEET NO. OF SHEETS	STA. TO STA.	CONTRACT NO. 60M09	
PLOT DATE = 7/17/2014	DATE -	REVISED -	REVISED -	ILLINOIS FED. AID PROJECT								