


- ① PROP. SIDEWALK REMOVAL
- PROP. PCC SIDEWALK RAMP (SEE HWY STD. ON SHEET 2)
- PROP. DETECTABLE WARNINGS

PROP. HMA SURFACE REMOVAL, 2 1/2 \"

PROP. POLY. HOT-MIX ASPHALT SURFACE COURSE, STONE MATRIX ASPHALT, N80, 1 3/4 \"

PROP. POLYMERIZED LEVELING BINDER (MM), IL-4.75, N50, 3/4 \"

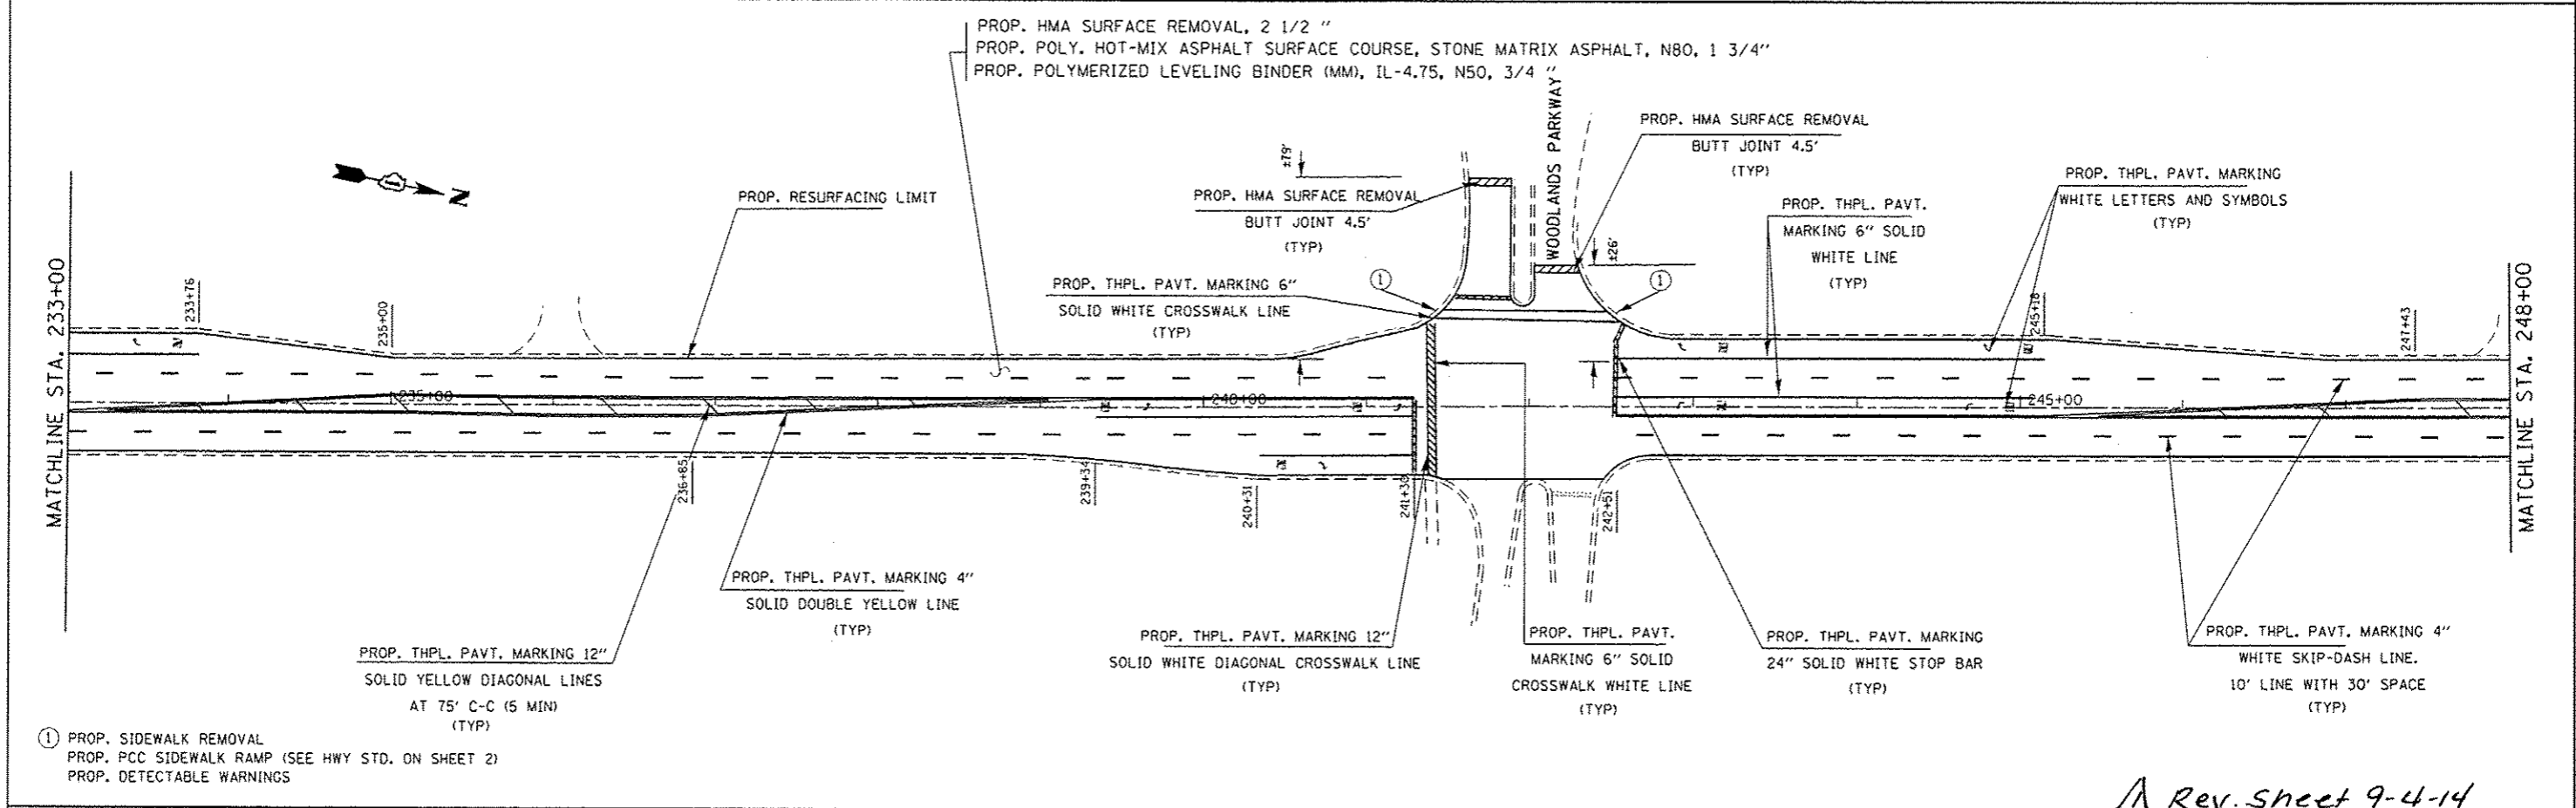

- ① PROP. SIDEWALK REMOVAL
- PROP. PCC SIDEWALK RAMP (SEE HWY STD. ON SHEET 2)
- PROP. DETECTABLE WARNINGS

Rev. Sheet 9-4-14

FILE NAME = c:\p\work\pavdot\hardnet\108337694\0	USER NAME = hardnetbr	DESIGNED -	REVISED -	STATE OF ILLINOIS DEPARTMENT OF TRANSPORTATION	PROPOSED ROADWAY PLAN IL. RTE. 21 (MILWAUKEE RD.)	F.A.P. RTE.	SECTION	COUNTY	TOTAL SHEETS	SHEET NO.
	PLT SCALE = 1/8\"/>									
Default	PLT DATE = 8/22/2014	DATE -	REVISED -	SCALE:	SHEET OF SHEETS	STA. TO STA.	ILLINOIS FED. AID PROJECT		CONTRACT NO. 60V03	