


- ① PROP. SIDEWALK REMOVAL
- PROP. PCC SIDEWALK RAMP (SEE HWY STD. ON SHEET 2)
- PROP. DETECTABLE WARNINGS

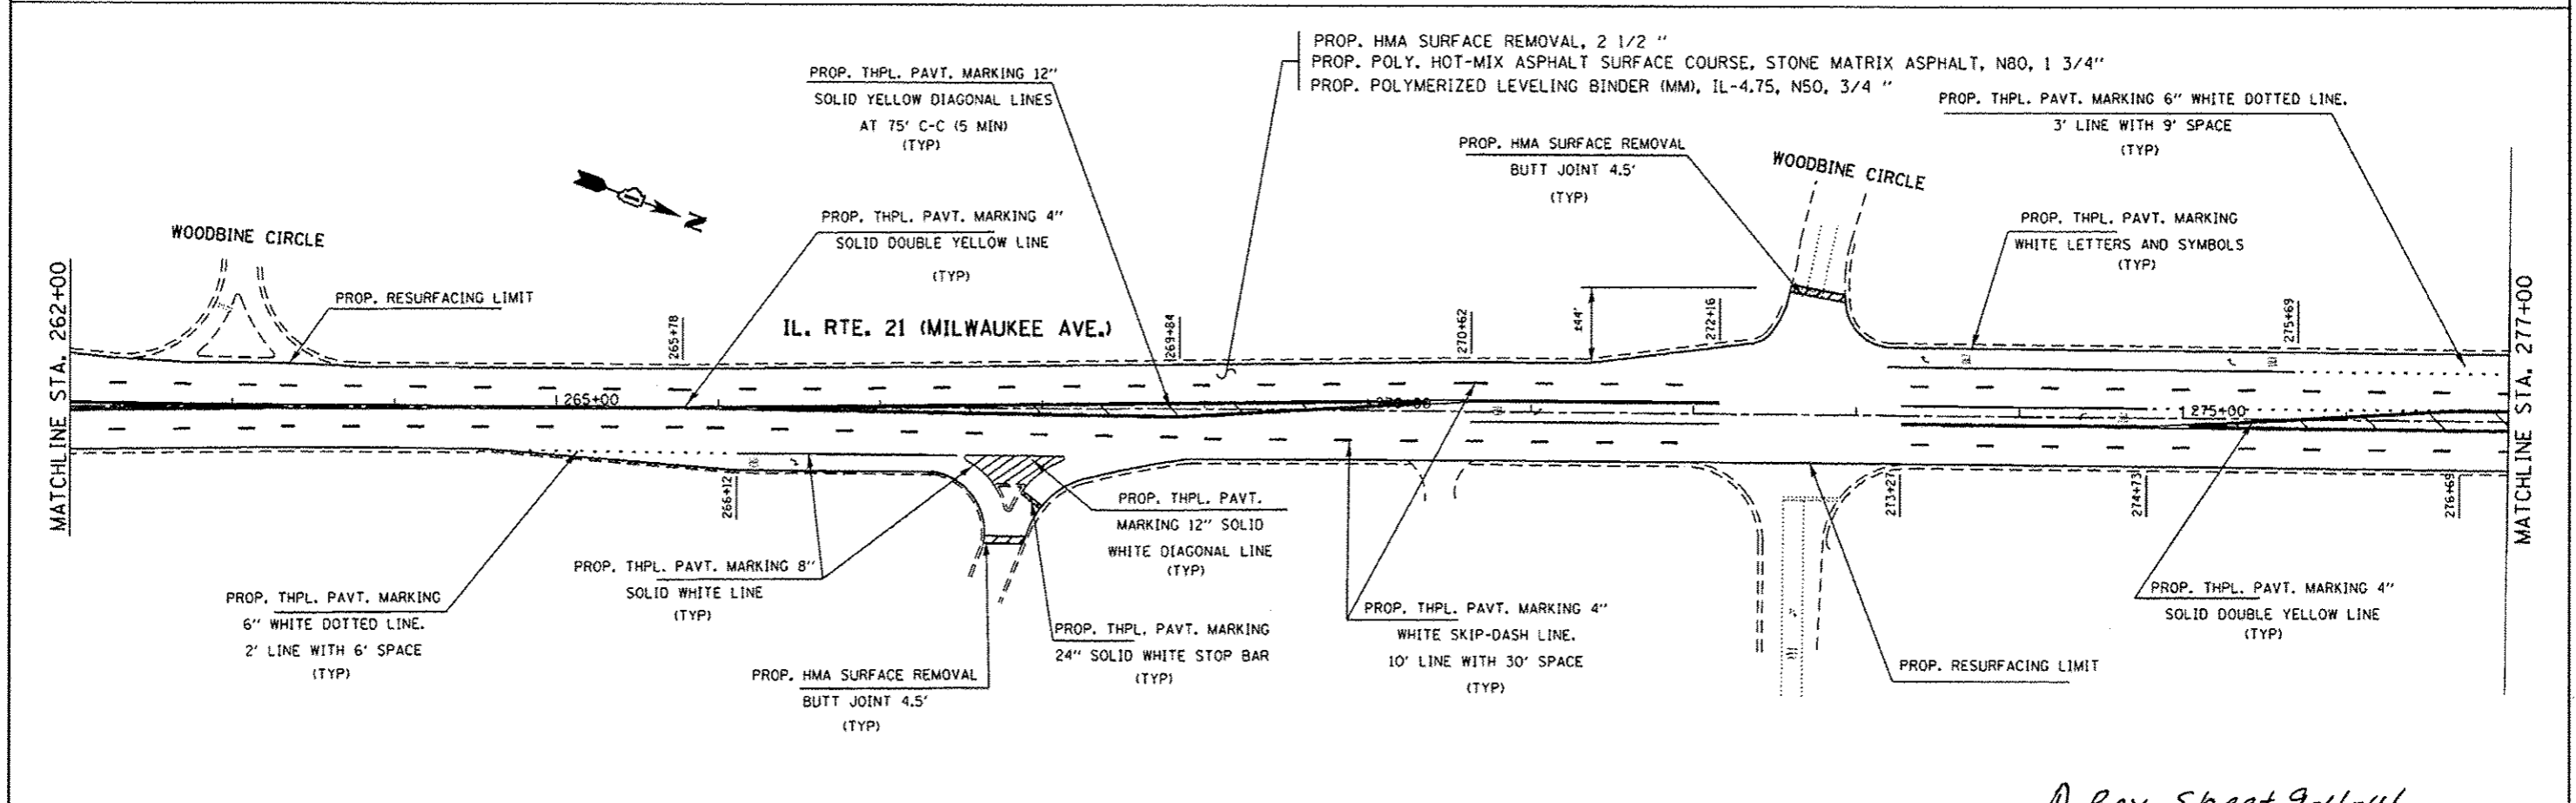

Rev. Sheet 9-4-14

| | | | | | | | | | | | |
|---------------------------------------------|-------------------------|------------|-----------|-----------------------------------------------------------|--------------------------------------------------------------|---------------------------|-----------|--------|--------------|-----------|--|
| FILE NAME = | USER NAME = hardnetstr | DESIGNED - | REVISED - | STATE OF ILLINOIS DEPARTMENT OF TRANSPORTATION | PROPOSED ROADWAY PLAN IL. RTE. 21 (MILWAUKEE RD.) | C.A.P. RTE. | SECTION | COUNTY | TOTAL SHEETS | SHEET NO. | |
| cr:\pvc\work\pvc\dot\hardnetstr\08337694\10 | 51812-shr-plandgn | DRAWN - | REVISED - | | | 330 | (1&1)RS-3 | LAKE | 60 | 17 | |
| Default | PLOT SCALE = 1/8"=1'-0" | CHECKED - | REVISED - | | | CONTRACT NO. 60V03 | | | | | |
| | PLOT DATE = 8/25/2014 | DATE - | REVISED - | | | ILLINOIS FED. AID PROJECT | | | | | |