


**U.S. ROUTE 45
(96TH AVENUE/LAGRANGE ROAD)**

LA PORTE ROAD

MATCHLINE STA. 79+00.00

MATCHLINE STA. 94+00.00

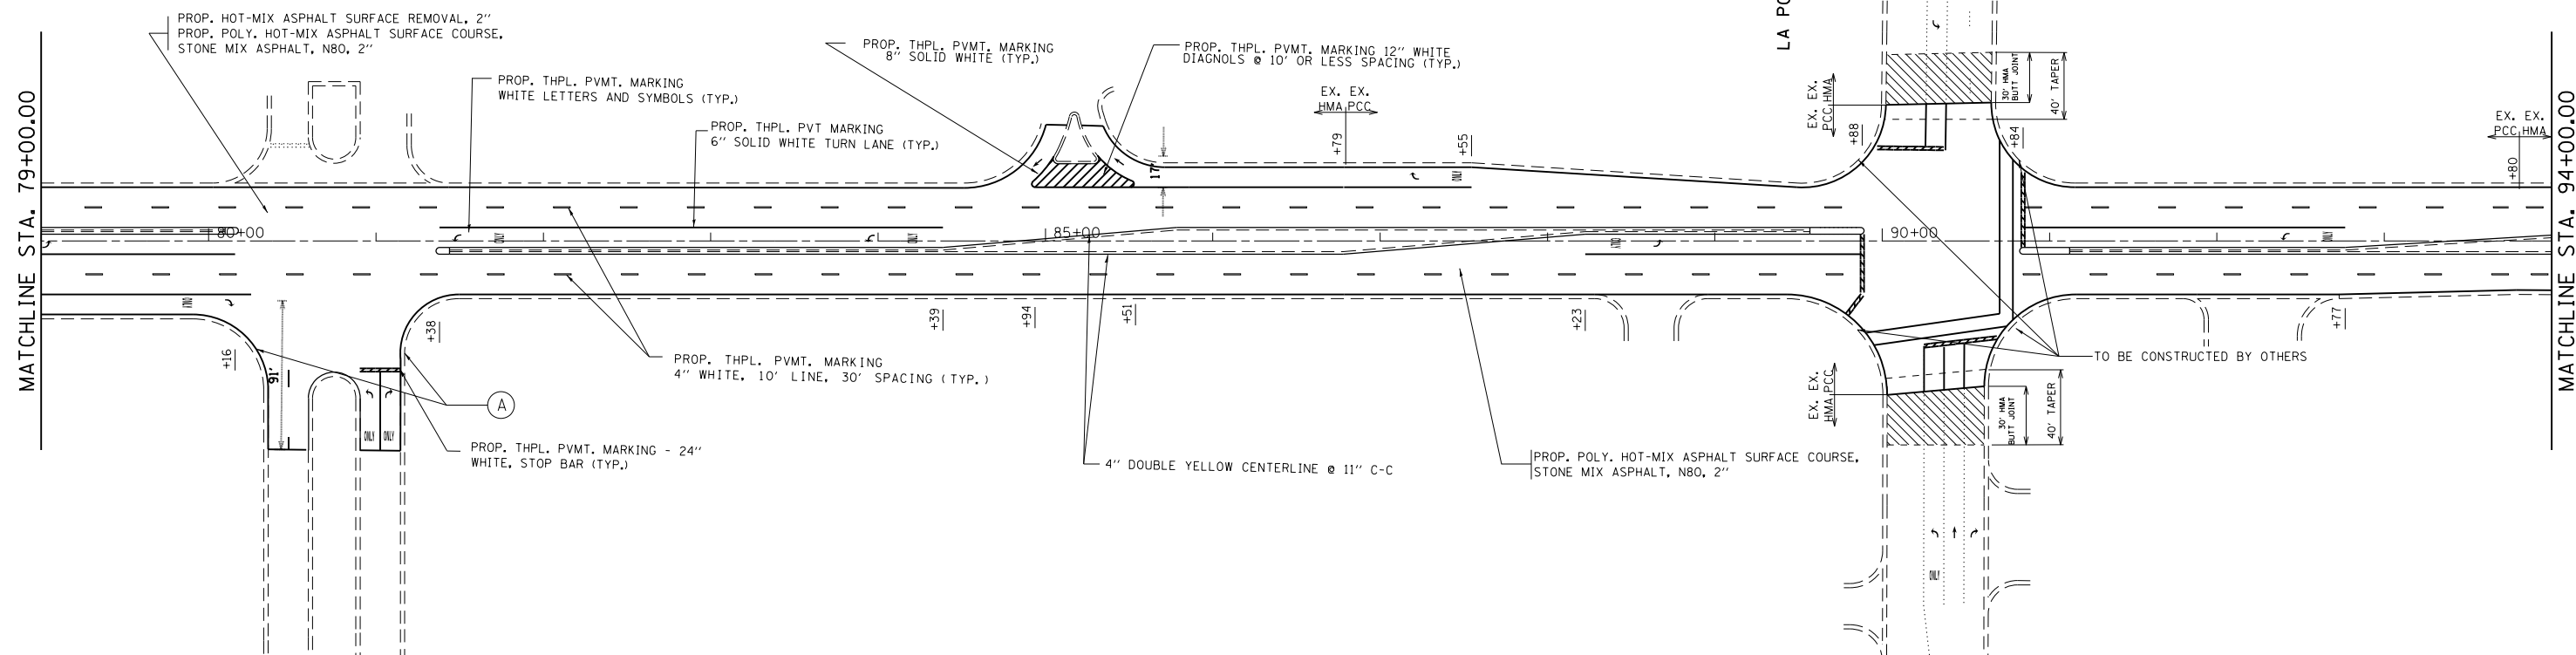


**U.S. ROUTE 45
(96TH AVENUE/LAGRANGE ROAD)**

197TH STREET

MATCHLINE STA. 94+00.00

MATCHLINE STA. 109+00.00

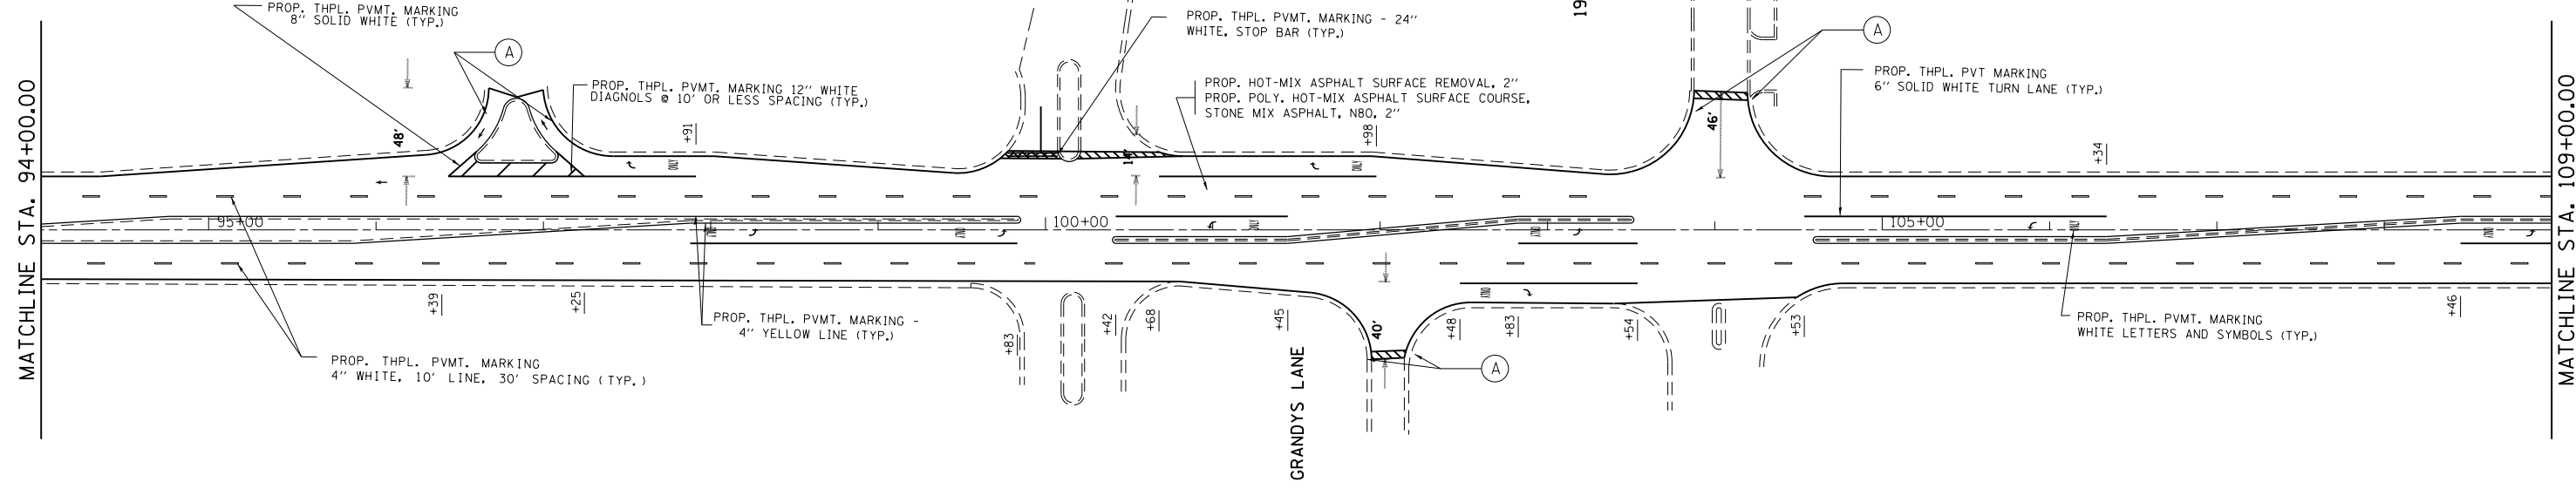

NOTE:

- (A) PROP. SIDEWALK REMOVAL
- PROP. PCC SIDEWALK (SEE HWY STD. ON SHEET 2)
- PROP. DETECTABLE WARNINGS

| | | | |
|--|-----------------------------|------------|-----------|
| FILE NAME = | USER NAME = osbornep | DESIGNED - | REVISED - |
| c:\pw_work\p\dot\osbornep\d0311016\015 | 612-sh-t-plan.dgn | DRAWN - | REVISED - |
| Default | PLOT SCALE = 100.011' / in. | CHECKED - | REVISED - |
| | PLOT DATE = 6/13/2014 | DATE - | REVISED - |

**STATE OF ILLINOIS
DEPARTMENT OF TRANSPORTATION**

**ROADWAY & PAVEMENT MARKINGS PLAN SHEET
U.S. ROUTE 45 (96TH AVENUE/LAGRANGE ROAD)
(BIRCH AVENUE TO COLORADO AVENUE)**

SCALE: 1" = 50' SHEET OF SHEETS STA. 79+00.00 TO STA. 109+00.00

| F.A.P. RTE. | SECTION | COUNTY | TOTAL SHEETS | SHEET NO. |
|--------------------|---------|--------|---------------------------|-----------|
| 330 | (104)RS | WILL | 26 | 9 |
| CONTRACT NO. 60V09 | | | ILLINOIS FED. AID PROJECT | |