
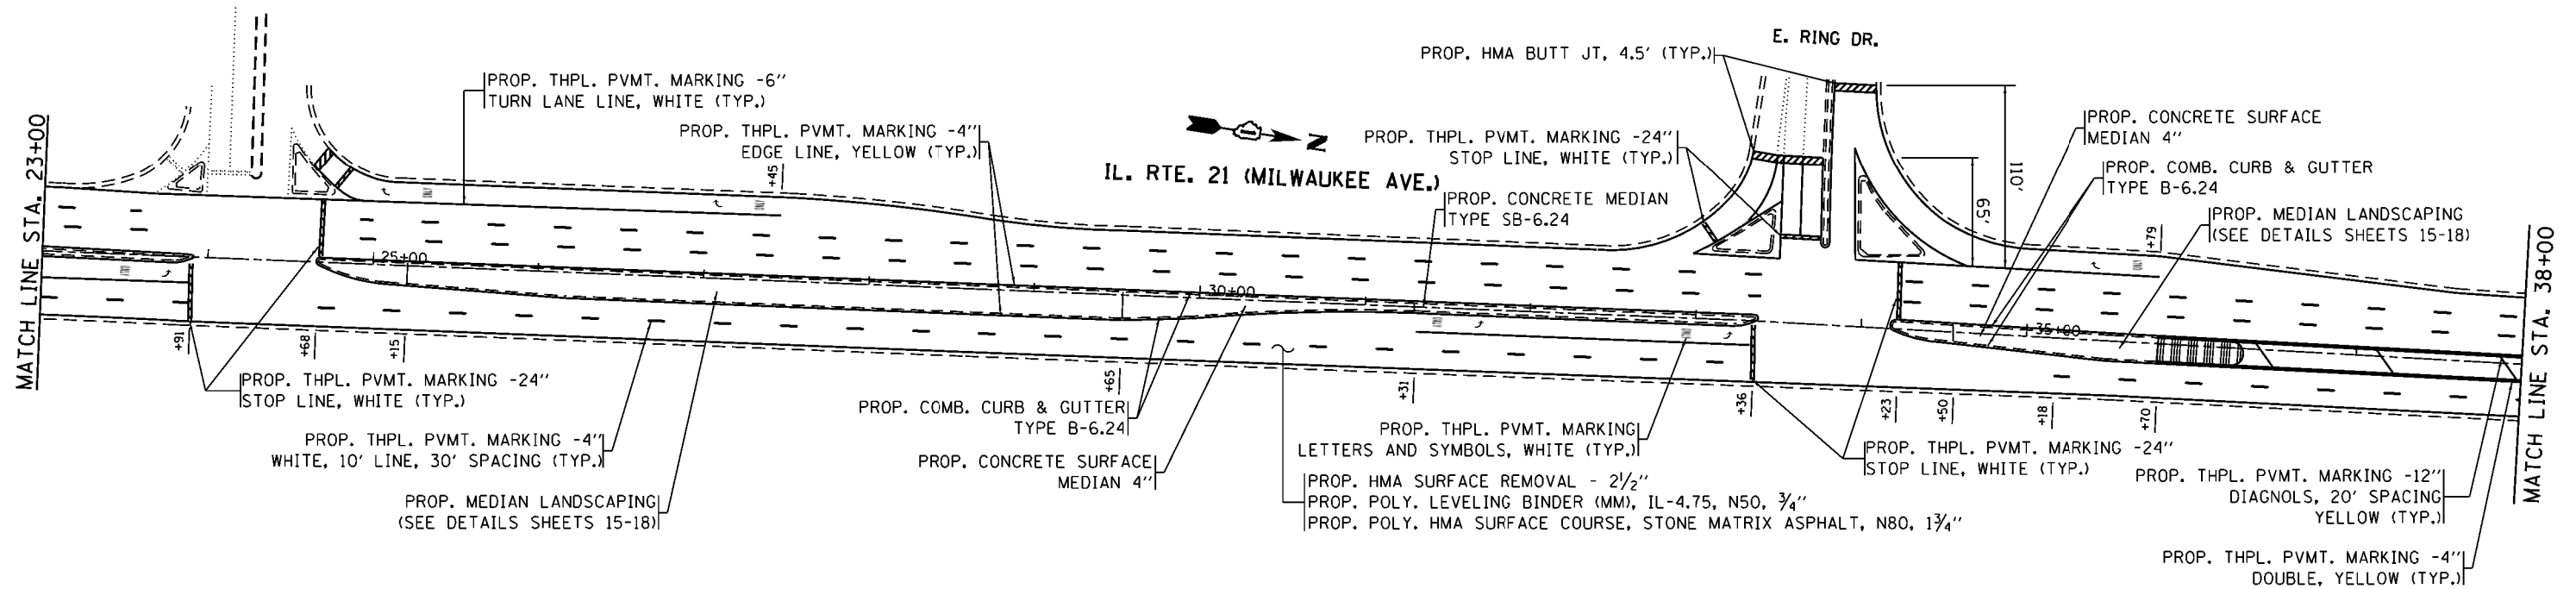


IL. RTE. 21 (MILWAUKEE AVE.)

IL. ROUTE 60

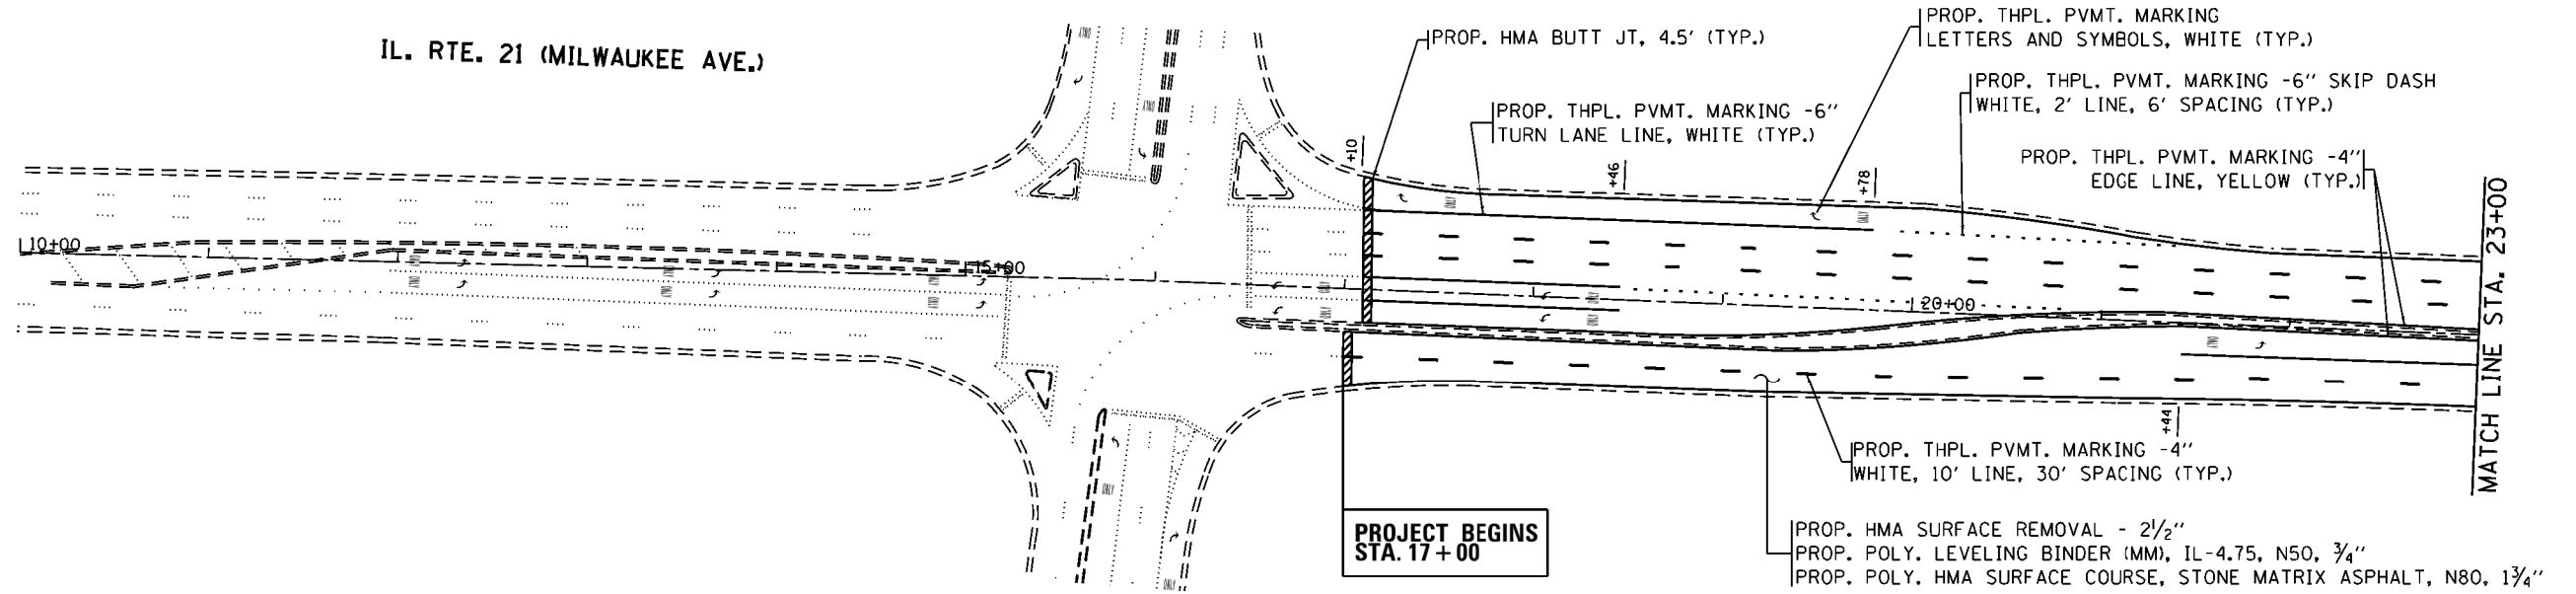

FILE NAME =	USER NAME = pyzzenowskirb	DESIGNED -	REVISED -
ci:\pwr\work\pwr\pyzzenowskirb\10035658\10102214-shr-plan.dgn		DRAWN -	REVISED -
		CHECKED -	REVISED -
Default	PLOT DATE = 8/20/2014	DATE -	REVISED -

STATE OF ILLINOIS
DEPARTMENT OF TRANSPORTATION

ROADWAY & PAVEMENT MARKING PLANS
IL RTE 21 (MILWAUKEE AVE.) FROM IL RTE 60 TO CHURCH ST.
SCALE: SHEET OF SHEETS STA. TO STA.

F.A.P. RTE.	SECTION	COUNTY	TOTAL SHEETS	SHEET NO.
330	(2&2AIRS-10)	LAKE	42	8
CONTRACT NO. 60X23				
ILLINOIS FED. AID PROJECT				