



SILT FENCE PLAN

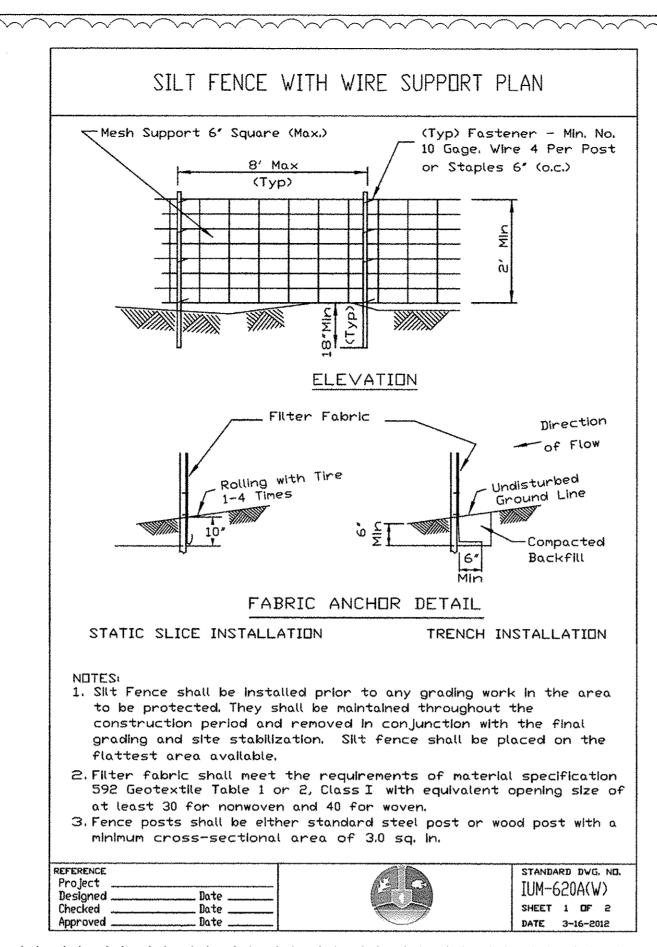

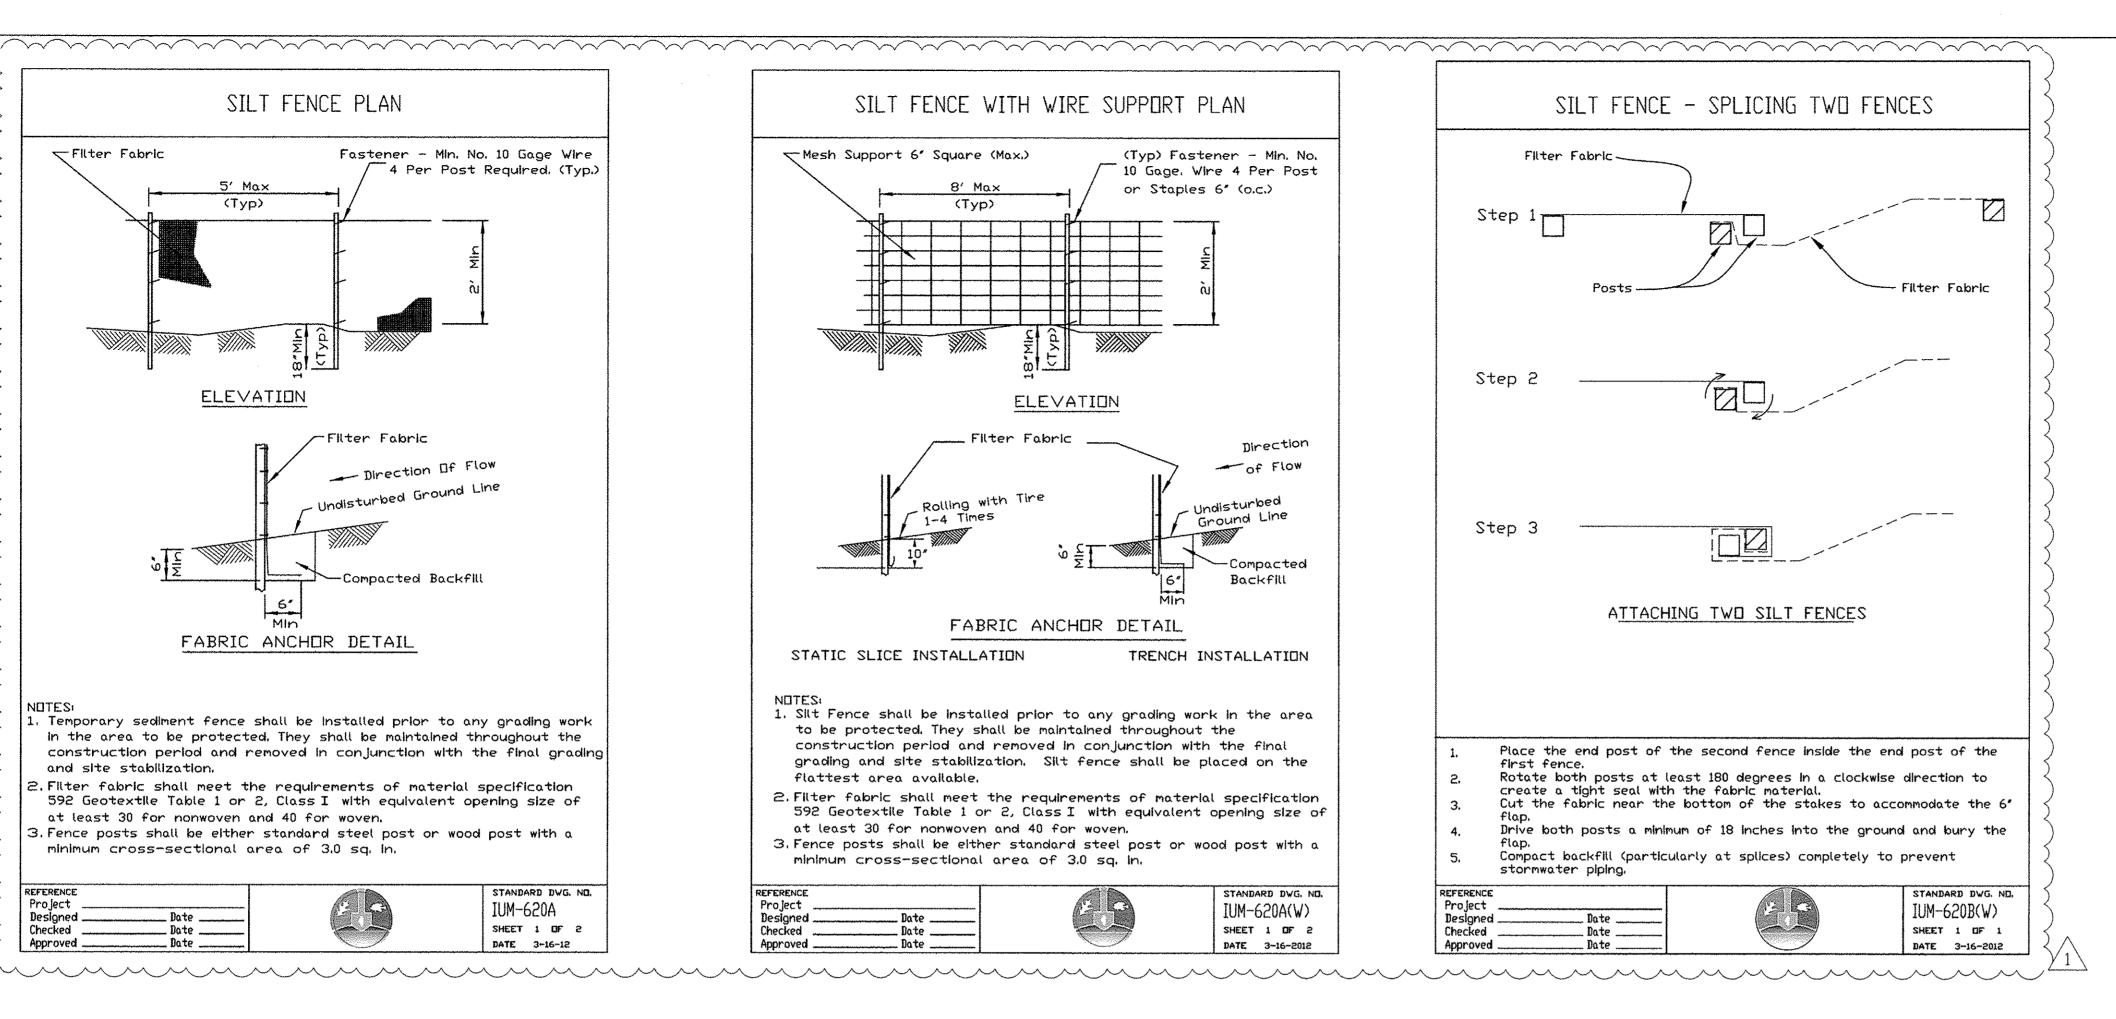

FILE NAME =	USER NAME = øjpondexter	DESIGNED - YSK	REVISED - 1 8-22-14				F.A.P.	SECTION	COUNTY TOTAL SHE
G:\CH11\0130\Road\Sheets\D10130-SHT-EC-4.dgn		DRAWN - YSK	REVISED -	STATE OF ILLINOIS	EROSION AND SEDIMENT CONTROL DETAILS		KIE.	1007 09-00279-00-DD VANE	
	PLOT SCALE = N/A	CHECKED - MWS	REVISED - REVISED -	DEPARTMENT OF TRANSPORTATION				1 00-00210-00-BR	CONTRACT NO. 63859
	PLOT DATE = 8/22/2014	DATE - 8/22/14			SCALE:	SHEET NO. 49B OF 136 SHEETS STA. TO STA.	THE TAMOES GET AND	LAD BROKEST	