


TRAFFIC CONTROL FOR THREE LANE SECTION CASE 3

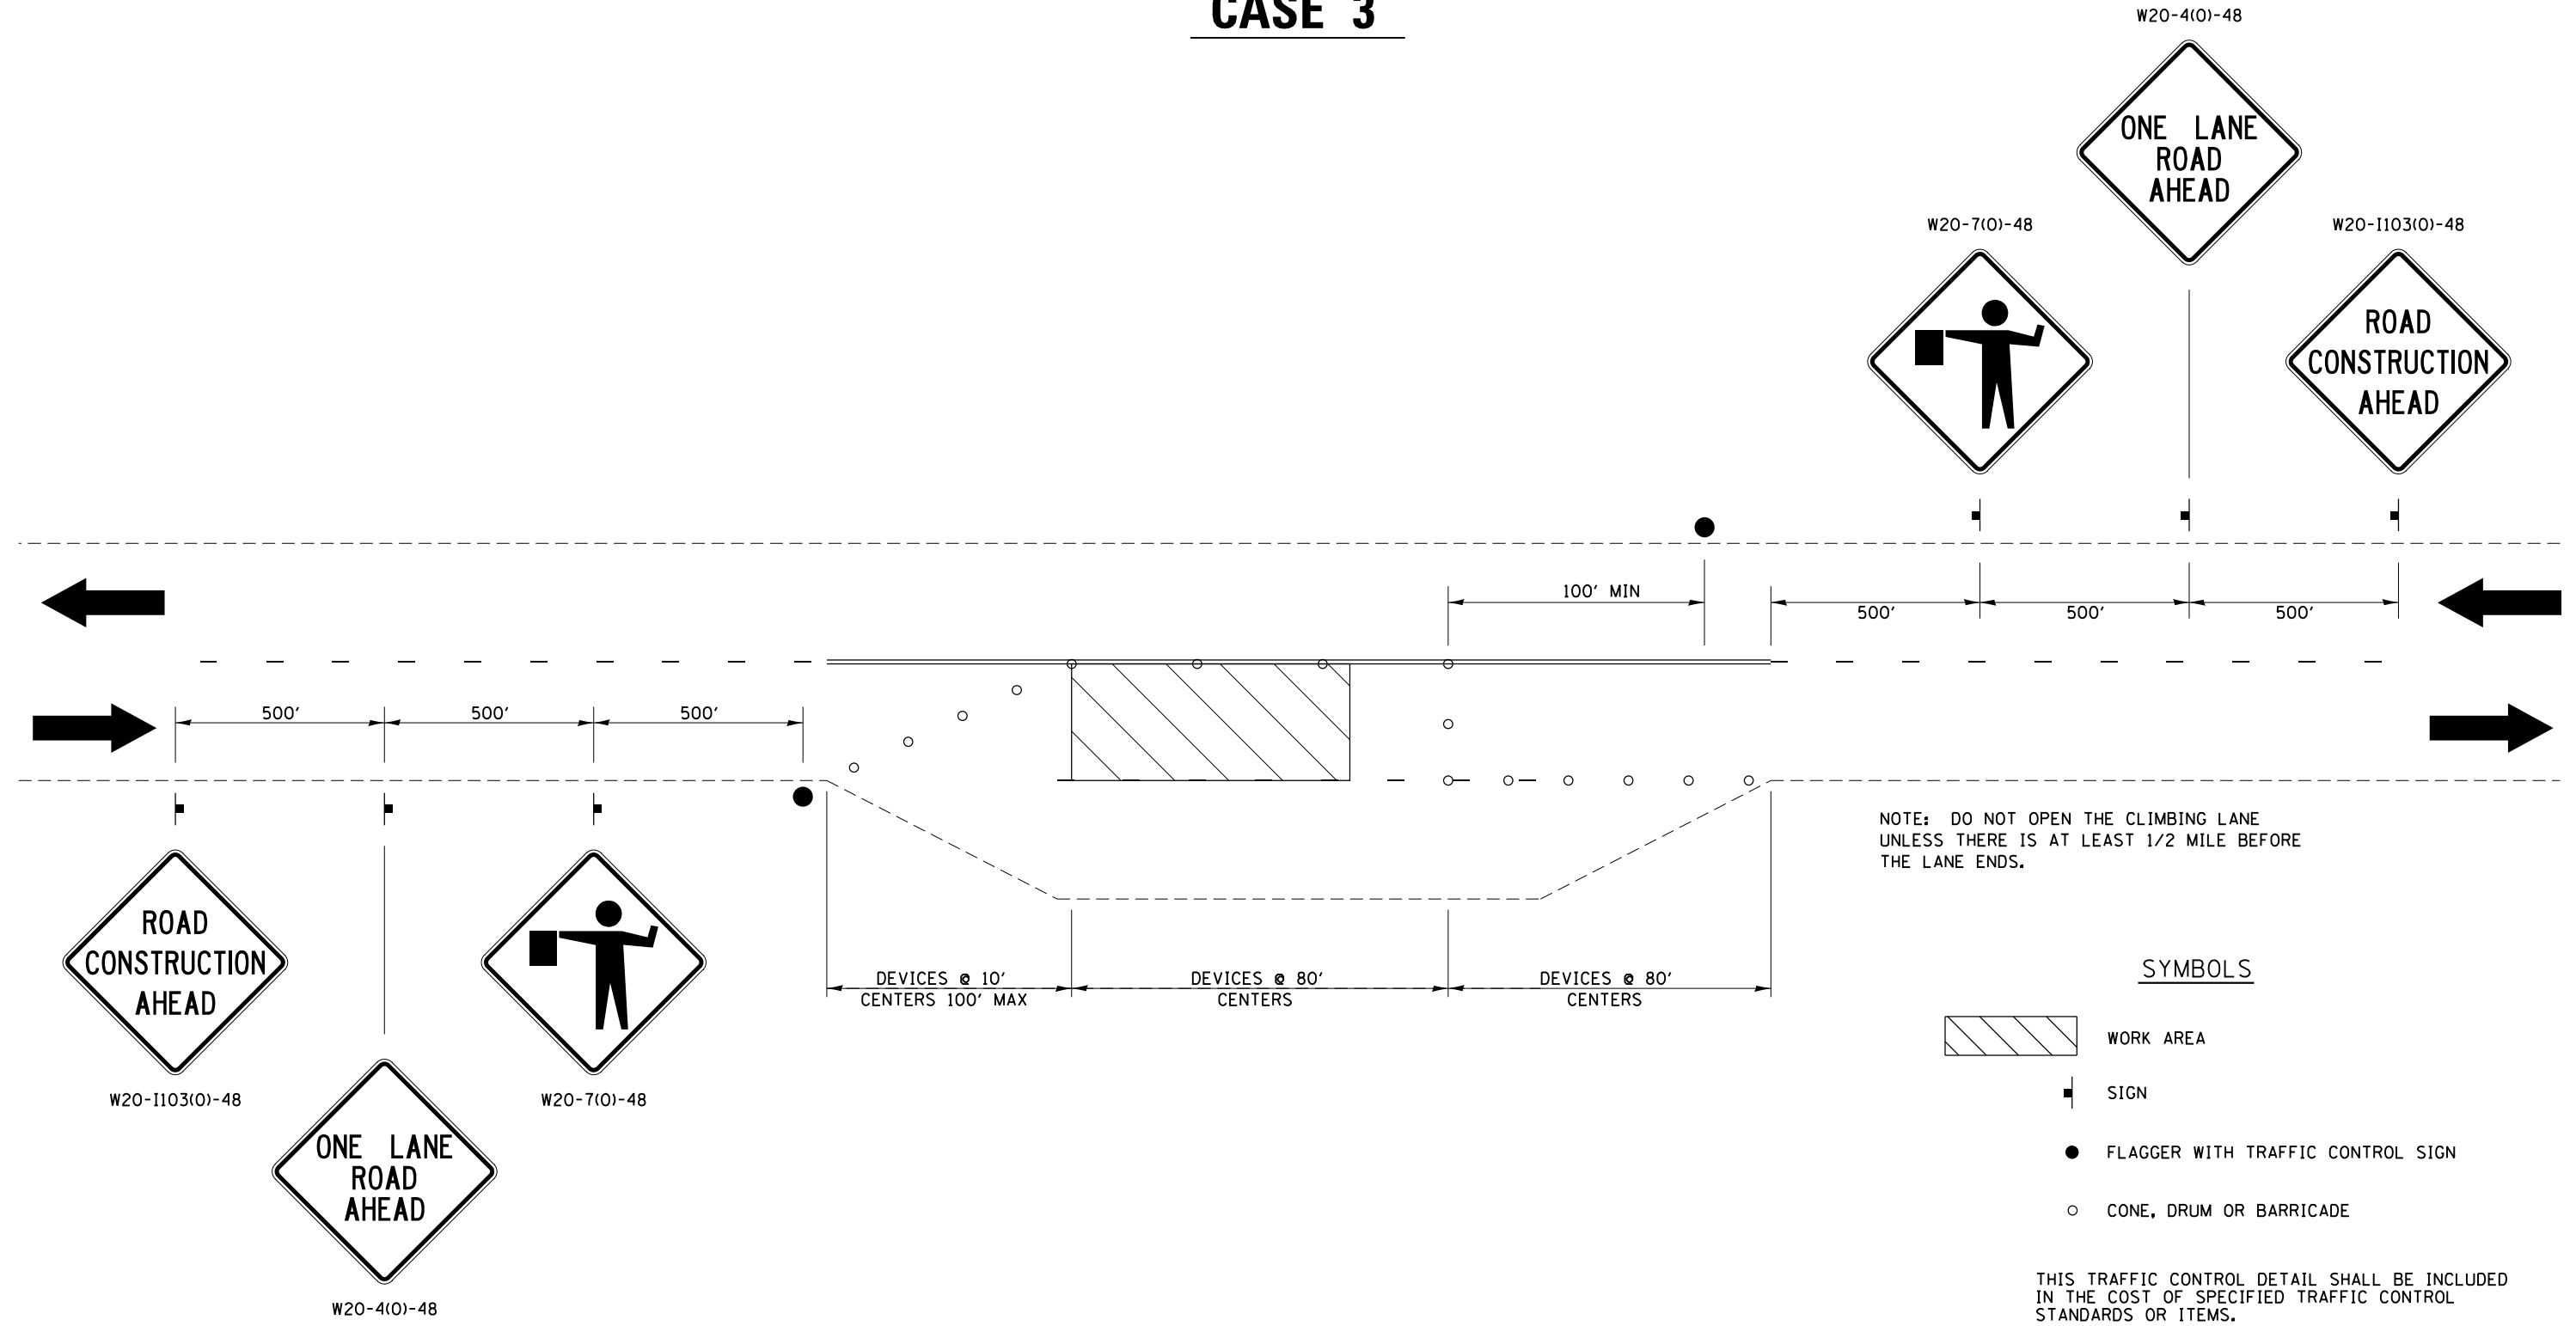

FILE NAME =	USER NAME = dtzlerse	DESIGNED -	REVISED - 8-27-13
et:\pw\work\p\dot\dtzlerse\0398093\0204114-sht-cover.dgn		DRAWN -	REVISED - 7-30-13
	PLOT SCALE = 40.0000' / in.	CHECKED -	REVISED -
	PLOT DATE = Fri May 30 08:41:42 2014	DATE -	REVISED -

**STATE OF ILLINOIS
DEPARTMENT OF TRANSPORTATION**

REGION 2 / DISTRICT 2 STANDARD			
SCALE:	SHEET NO. OF SHEETS	STA. TO STA.	

F.A.P. RTE.	SECTION	COUNTY	TOTAL SHEETS	SHEET NO.
306	106M-4	JoDAVIESS	17	15
FED. ROAD DIST. NO. ILLINOIS FED. AID PROJECT			CONTRACT NO. 64K21	