


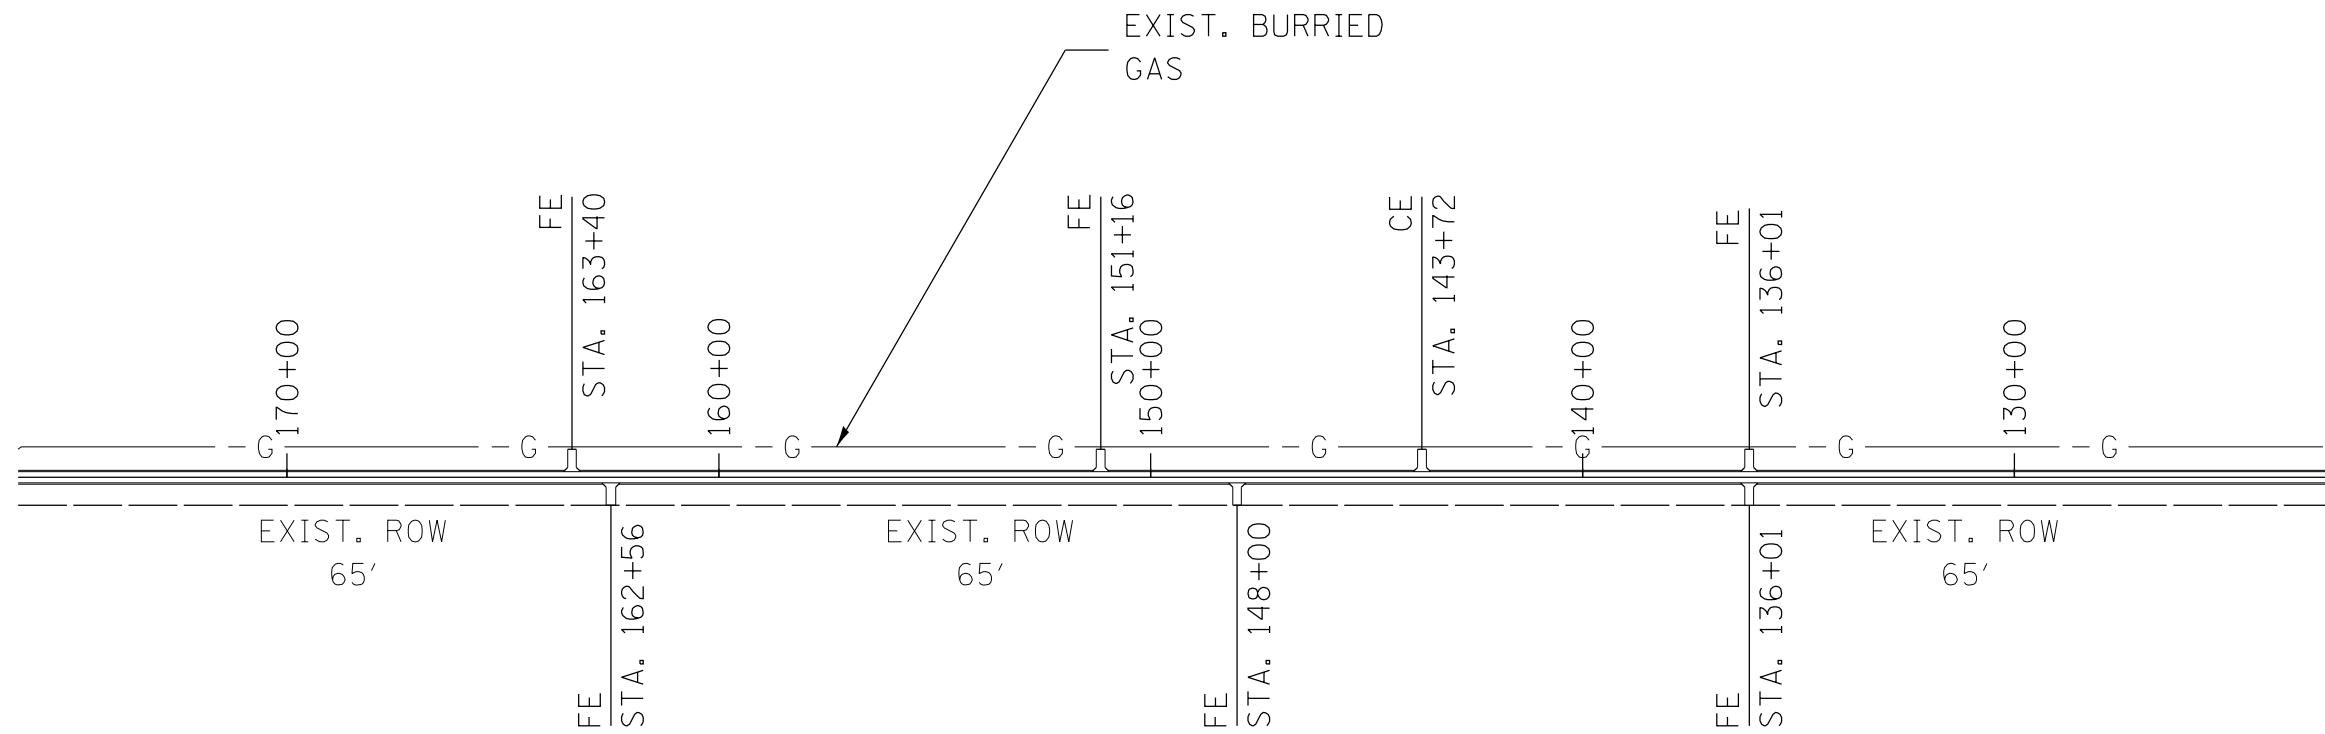

FOR INFORMATION ONLY



TEMPORARY BENCHMARK

CHIS
 TP PARAPET S.E. COR. BR.
 ELEV. 518.29

FILE NAME = IL 9 Spoon River Flood 2014.dgn	USER NAME = aubreygs	DESIGNED -	REVISED -
		DRAWN -	REVISED -
	PLOT SCALE = 40.0000' / in.	CHECKED -	REVISED -
Default	PLOT DATE = 6/27/2014	DATE -	REVISED -

**STATE OF ILLINOIS
DEPARTMENT OF TRANSPORTATION**

ROW, UTILITY, BENCHMARK INFORMATION

NOT TO SCALE SHEET 1 OF 1 SHEETS STA. TO STA.

F.A.P. RTE.	SECTION	COUNTY	TOTAL SHEETS	SHEET NO.
685	39-1-2	FULTON	10	8
CONTRACT NO. 68C18				
ILLINOIS FED. AID PROJECT				