


SIGN TRUSS MOUNTING DETAIL

5 S 010 I074 R172.83

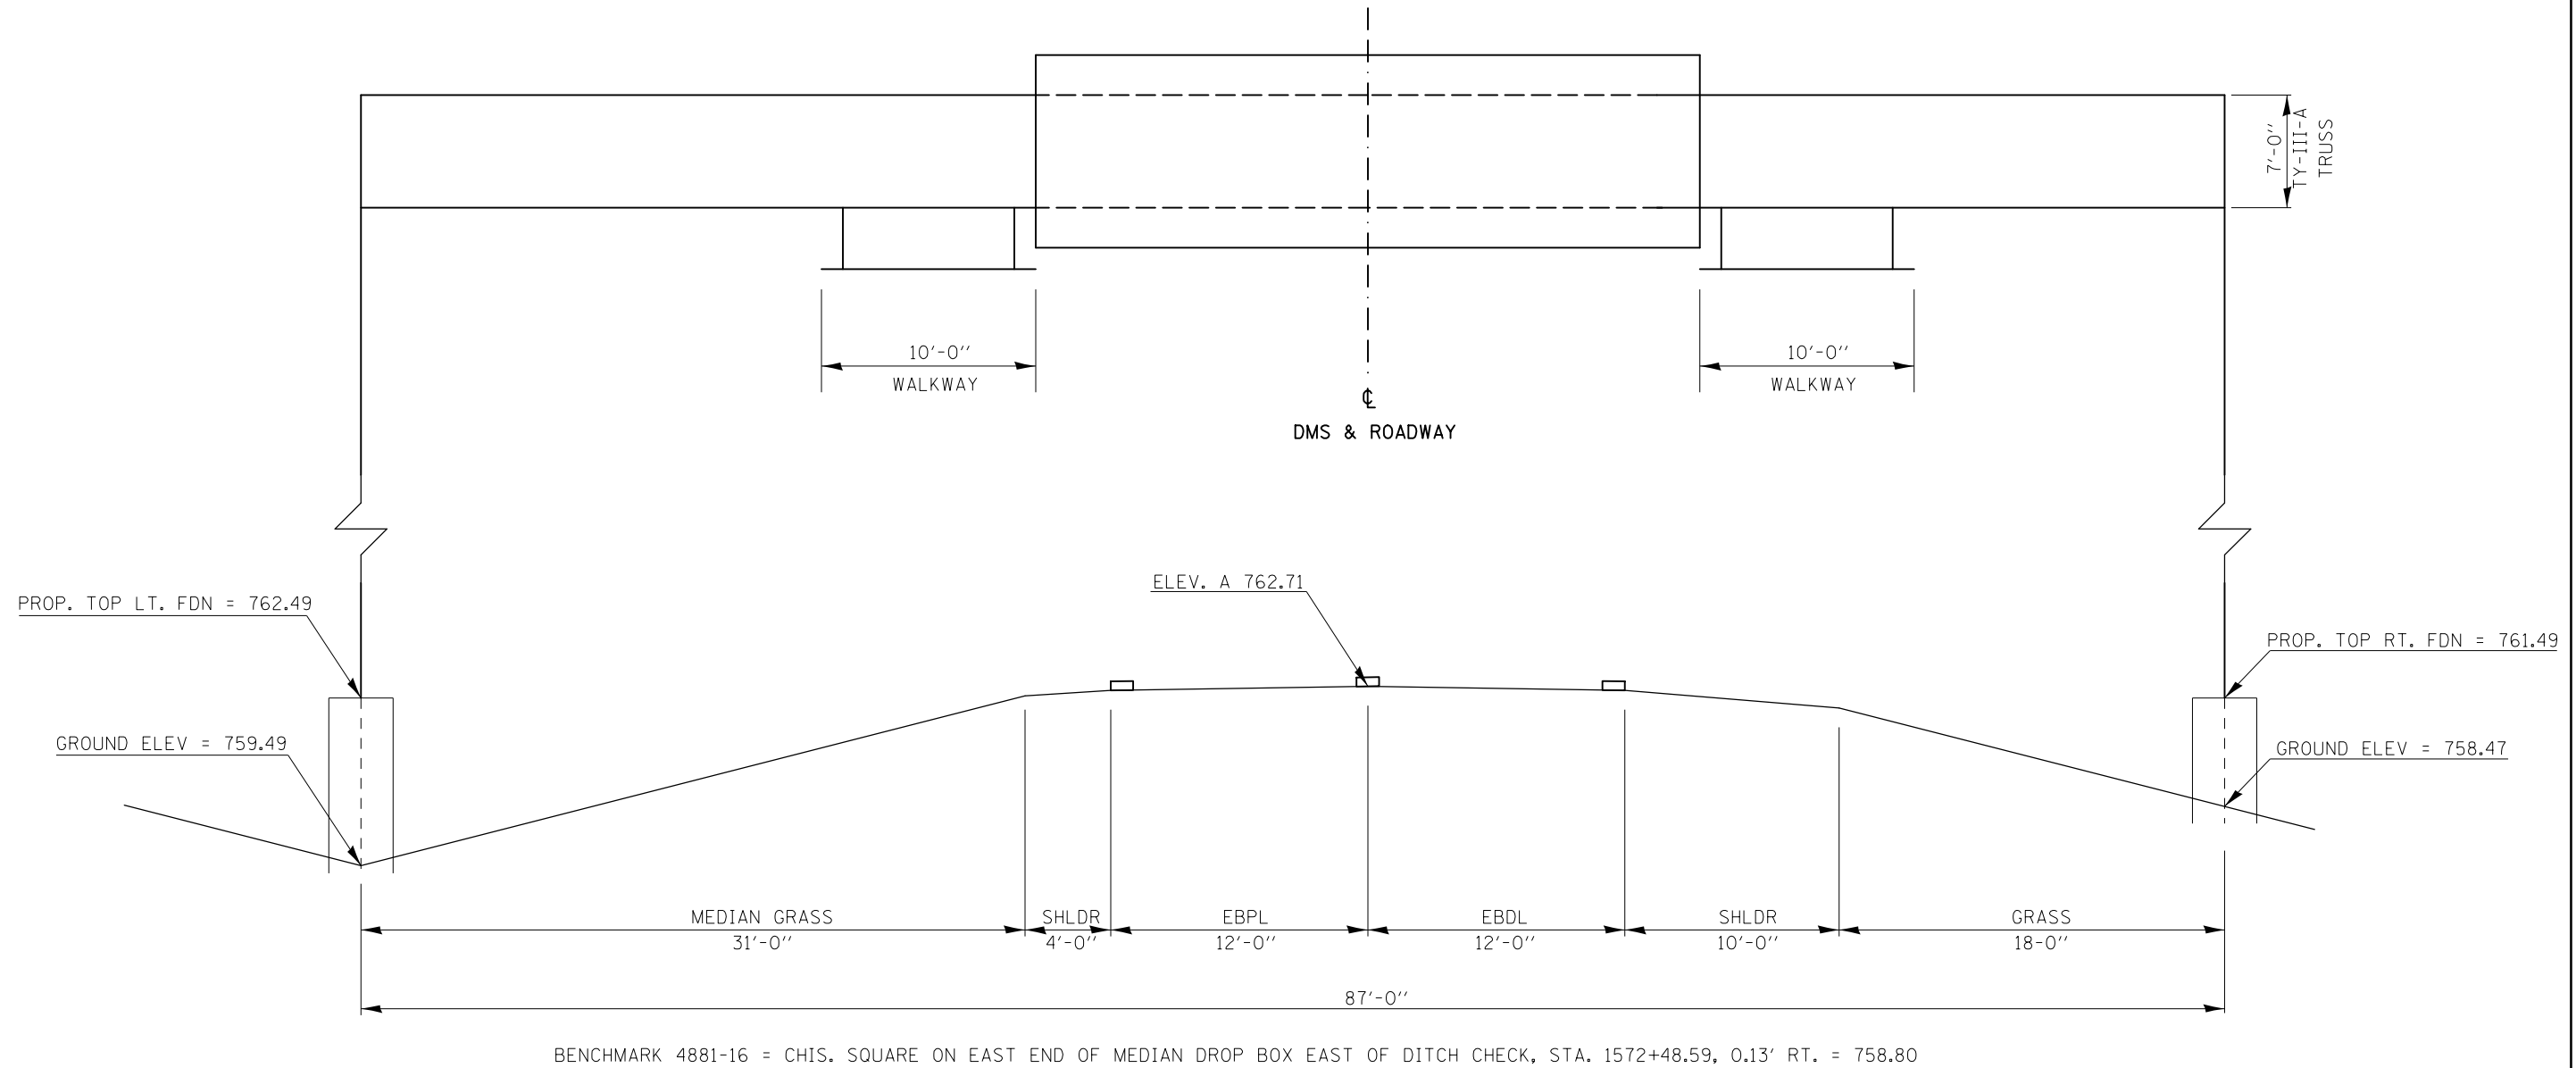

FILE NAME =	USER NAME = ceorlockjd	DESIGNED -	REVISED -	STATE OF ILLINOIS DEPARTMENT OF TRANSPORTATION	SIGN TRUSS MOUNTING DETAILS				F.A.P. RTE.	SECTION	COUNTY	TOTAL SHEETS	SHEET NO.		
ci:\pw\work\p\idot\ceorlockjd\0340463\P	Z camera plans.dgn	DRAWN -	REVISED -		SCALE:	SHEET	OF	SHEETS	STA.	TO STA.	VAR.	FY2014 ITS-1	CHAMPAIGN	71	14
\$MODELNAME\$	PLOT SCALE = 40.0000' / in.	CHECKED -	REVISED -												
	PLOT DATE = 6/26/2014	DATE -	REVISED -												
											CONTRACT NO. 70A26			ILLINOIS FED. AID PROJECT	