


LOCATION MAP

FOR CLOSED CIRCUIT CAMERA, FIBER OPTIC CABLE AND EQUIPMENT INSTALLATIONS



LOCATION (SHEET #)

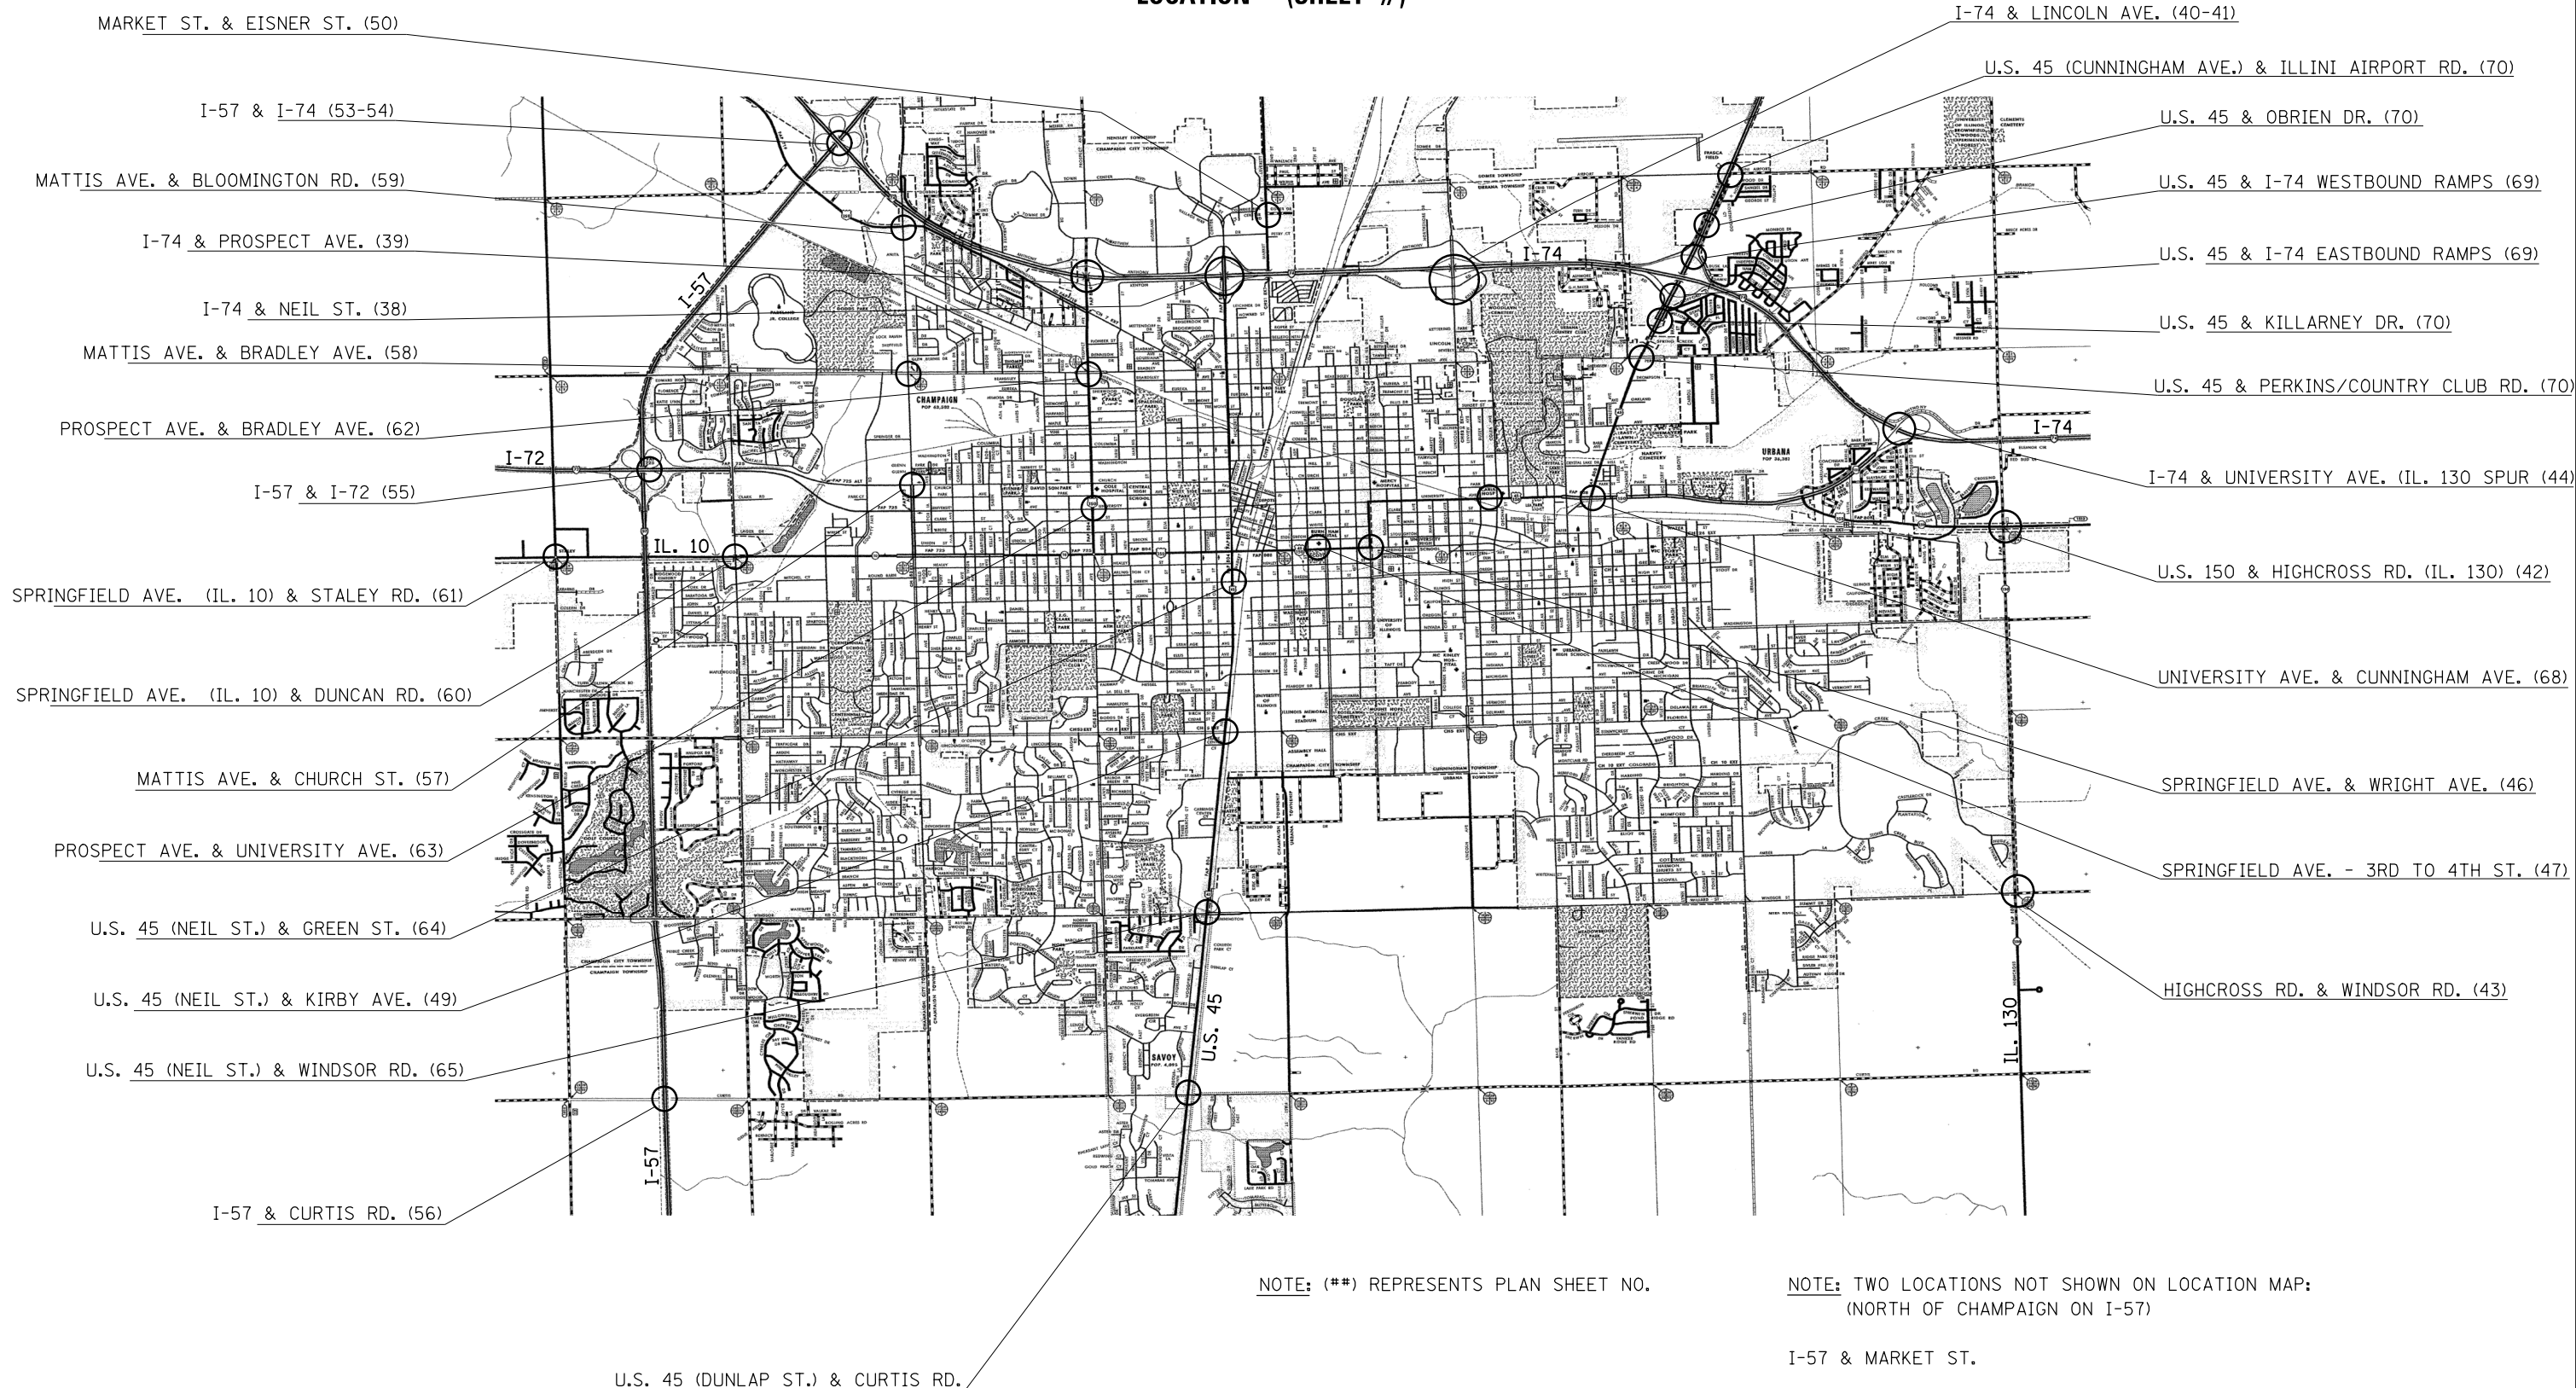

NOTE: (**) REPRESENTS PLAN SHEET NO.

NOTE: TWO LOCATIONS NOT SHOWN ON LOCATION MAP:
(NORTH OF CHAMPAIGN ON I-57)

I-57 & MARKET ST.
LEVERETTE STORAGE FACILITY

FILE NAME =	USER NAME = ceerlockjd	DESIGNED -	REVISED -
ci:\pw\work\p\dot\ceerlockjd\0340463\P	Z camera plans.dgn	DRAWN -	REVISED -
	PLOT SCALE = 40.0000' / in.	CHECKED -	REVISED -
\$MODELNAME\$	PLOT DATE = 6/26/2014	DATE -	REVISED -

**STATE OF ILLINOIS
DEPARTMENT OF TRANSPORTATION**

SCALE: SHEET OF SHEETS STA. TO STA.

F.A.P. RTE.	SECTION	COUNTY	TOTAL SHEETS	SHEET NO.
VAR.	FY2014 ITS-1	CHAMPAIGN	71	35
CONTRACT NO. 70A26			ILLINOIS FED. AID PROJECT	