


PTZ CAMERA INSTALLATION

PROSPECT AVE.
&
I-74

(NOT TO SCALE)

CAMERA & CONDUIT /CABLE LAYOUT

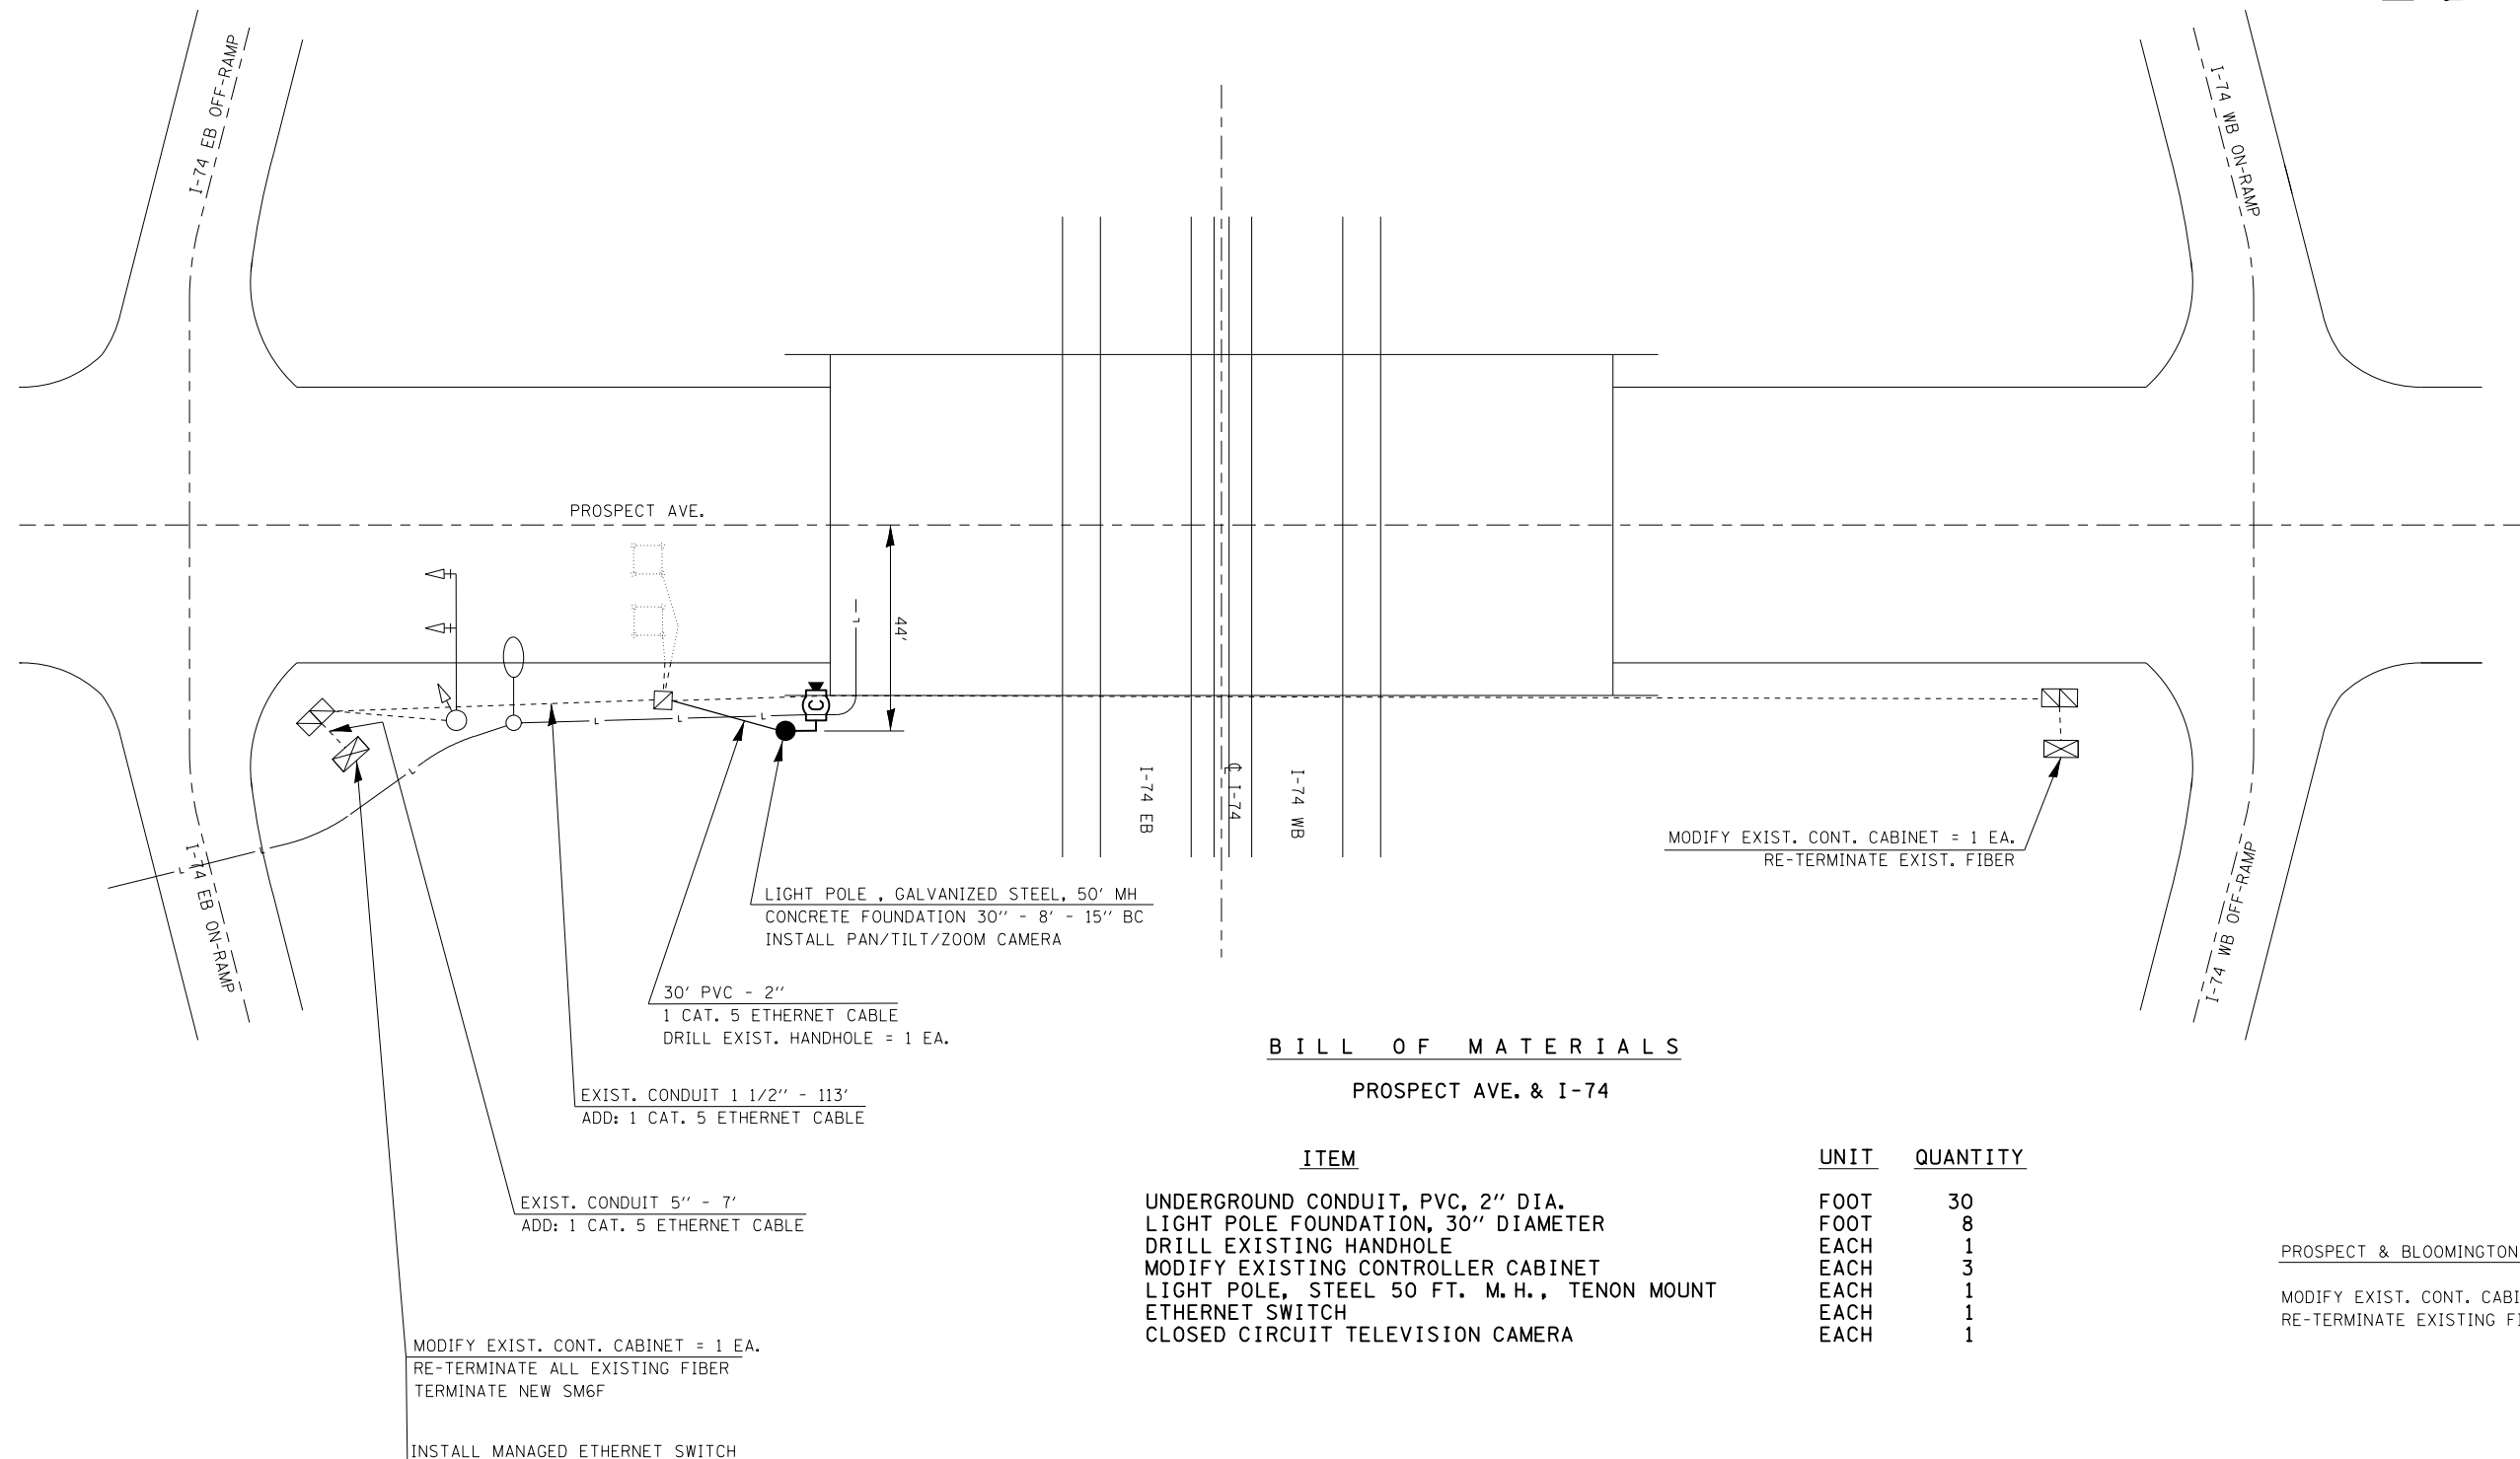

BILL OF MATERIALS

PROSPECT AVE. & I-74

ITEM	UNIT	QUANTITY
UNDERGROUND CONDUIT, PVC, 2" DIA.	FOOT	30
LIGHT POLE FOUNDATION, 30" DIAMETER	FOOT	8
DRILL EXISTING HANDHOLE	EACH	1
MODIFY EXISTING CONTROLLER CABINET	EACH	3
LIGHT POLE, STEEL 50 FT. M. H., TENON MOUNT	EACH	1
ETHERNET SWITCH	EACH	1
CLOSED CIRCUIT TELEVISION CAMERA	EACH	1

PROSPECT & BLOOMINGTON RD.

MODIFY EXIST. CONT. CABINET = 1 EA.
RE-TERMINATE EXISTING FIBERS

FILE NAME =	USER NAME = ceorlockjd	DESIGNED -	REVISED -
c:\pwork\work\pwork\ceorlockjd\0340463\PTZ camera plans.dgn		DRAWN -	REVISED -
\$MODELNAME\$	PLOT SCALE = 100.0000' / in.	CHECKED -	REVISED -
	PLOT DATE = 6/26/2014	DATE -	REVISED -

STATE OF ILLINOIS
DEPARTMENT OF TRANSPORTATION

SCALE: SHEET OF SHEETS STA. TO STA.

F.A.P. RTE.	SECTION	COUNTY	TOTAL SHEETS	SHEET NO.
VAR.	FY2014 ITS-1	CHAMPAIGN	71	37
			CONTRACT NO. 70A26	
ILLINOIS FED. AID PROJECT				