


PTZ CAMERA INSTALLATION

**UNIVERSITY AVE.
&
LINCOLN AVE.**

(NOT TO SCALE)

CAMERA & CONDUIT /CABLE LAYOUT

N

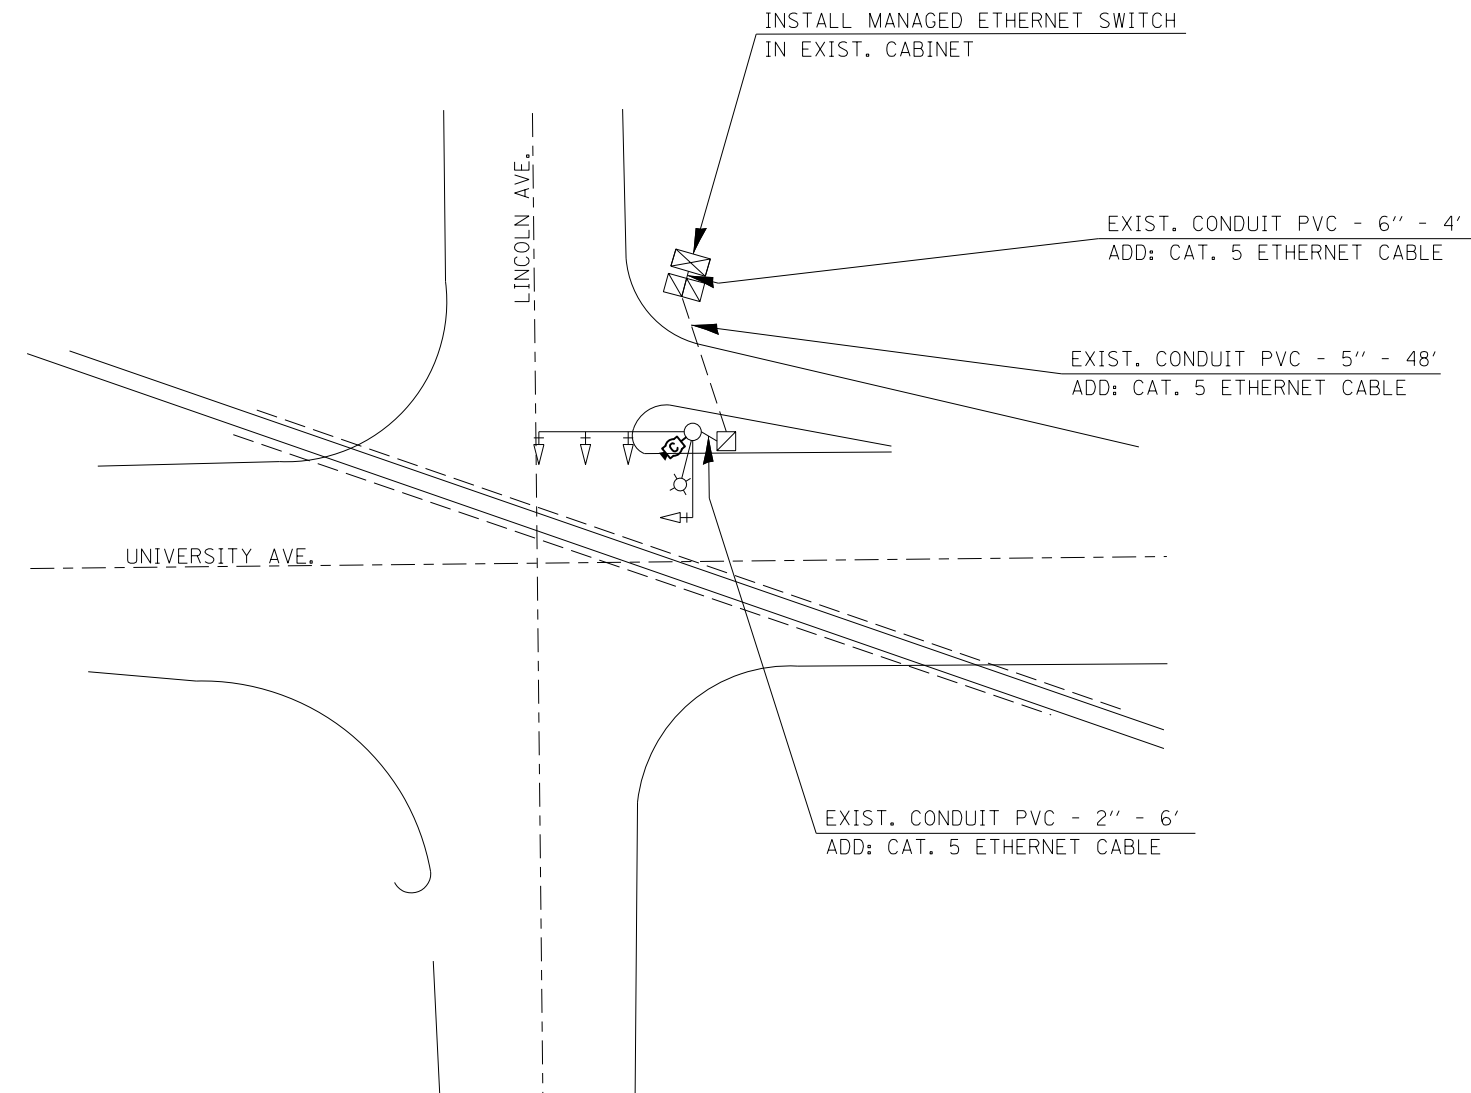

BILL OF MATERIALS

UNIVERSITY AVE. & LINCOLN AVE.

ITEM	UNIT	QUANTITY
ETHERNET SWITCH	EACH	1
CLOSED CIRCUIT TELEVISION CAMERA	EACH	1