


PTZ CAMERA INSTALLATION

**SPRINGFIELD AVE.
&
WRIGHT ST.**

(NOT TO SCALE)

CAMERA & CONDUIT /CABLE LAYOUT

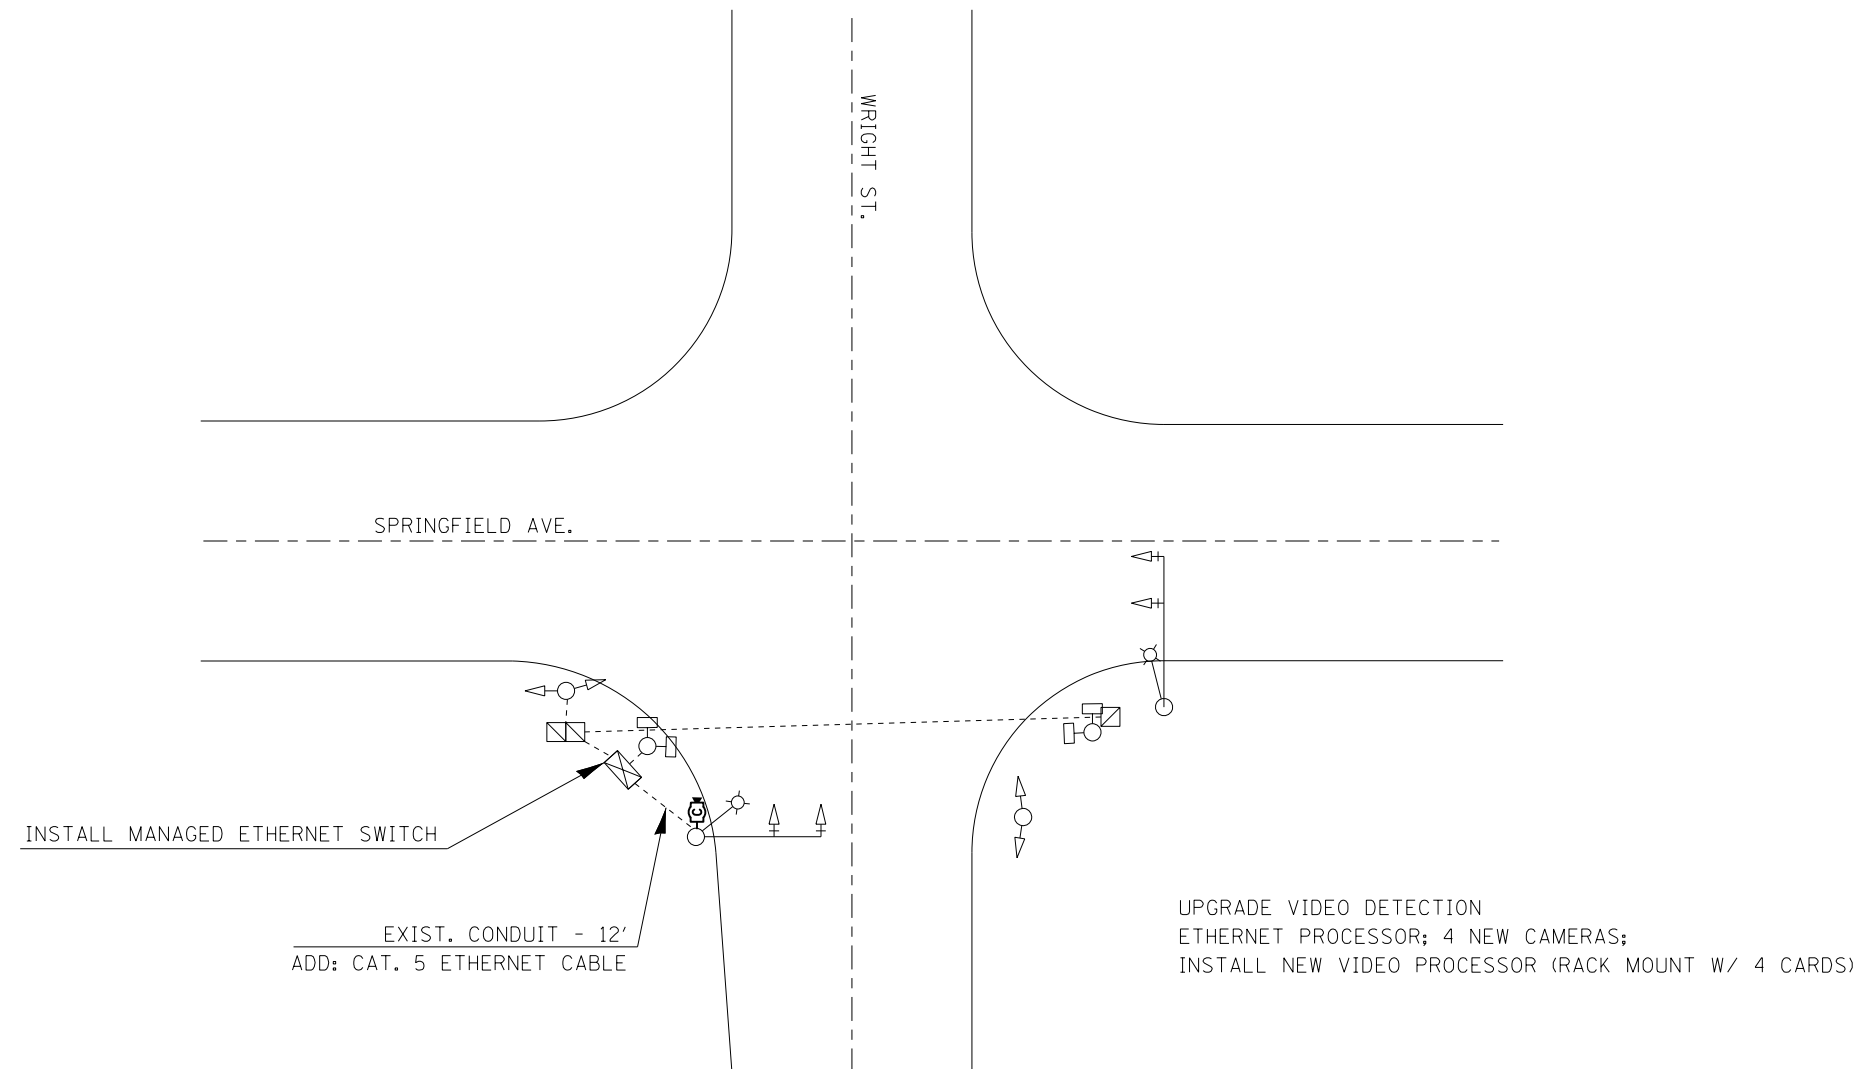

B I L L O F M A T E R I A L S

SPRINGFIELD AVE. & WRIGHT ST.

ITEM	UNIT	QUANTITY
VIDEO SYSTEM DETECTION PROCESSOR	EACH	1
CLOSED CIRCUIT TELEVISION CAMERA	EACH	1
VIDEO VEHICLE DETECTION, 4 CAMERAS	EACH	1
ETHERNET SWITCH	EACH	1