


PTZ CAMERA INSTALLATION

**MATTIS AVE.
&
CHURCH ST.**

(NOT TO SCALE)

CAMERA & CONDUIT /CABLE LAYOUT

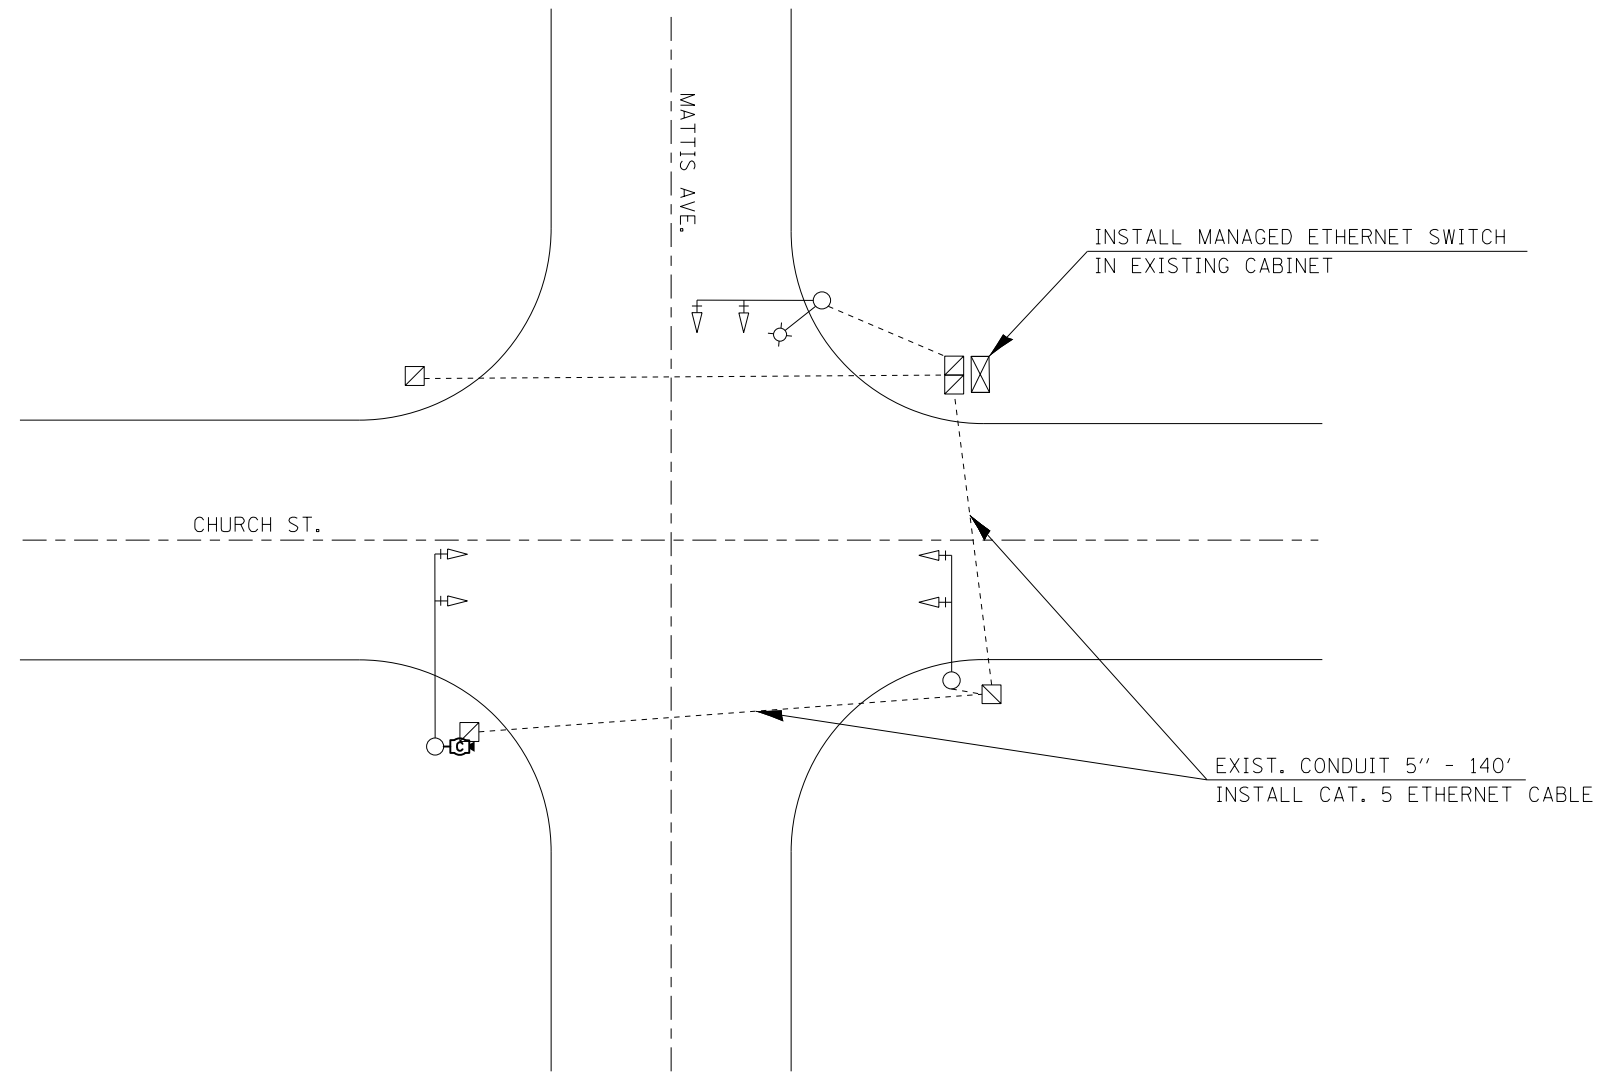

B I L L O F M A T E R I A L S

MATTIS AVE. & CHURCH RD.

ITEM	UNIT	QUANTITY
ETHERNET SWITCH	EACH	1
CLOSED CIRCUIT TELEVISION CAMERA	EACH	1
CAMERA MOUNTING ASSEMBLY	EACH	1

FILE NAME =	USER NAME = ceorlockjd	DESIGNED -	REVISED -	STATE OF ILLINOIS DEPARTMENT OF TRANSPORTATION	SCALE: SHEET OF SHEETS STA. TO STA.	F.A.P. RTE.	SECTION	COUNTY	TOTAL SHEETS	SHEET NO.	
c:\pwork\work\pwork\ceorlockjd\0340463\PTZ camera plans.dgn	DRAWN -	REVISED -	VAR.			FY2014 ITS-1	CHAMPAIGN	71	55		
MODELNAME	PLOT SCALE = 40.0000' / in.	CHECKED -	REVISED -			CONTRACT NO. 70A26		ILLINOIS FED. AID PROJECT			
	PLOT DATE = 6/26/2014	DATE -	REVISED -								