


BEGIN IMPROVEMENTS
STA. 1712+00

BEGIN PROJECT
STA. 1715+00

END IMPROVEMENTS
STA 1730+00

END PROJECT
STA. 1727+50

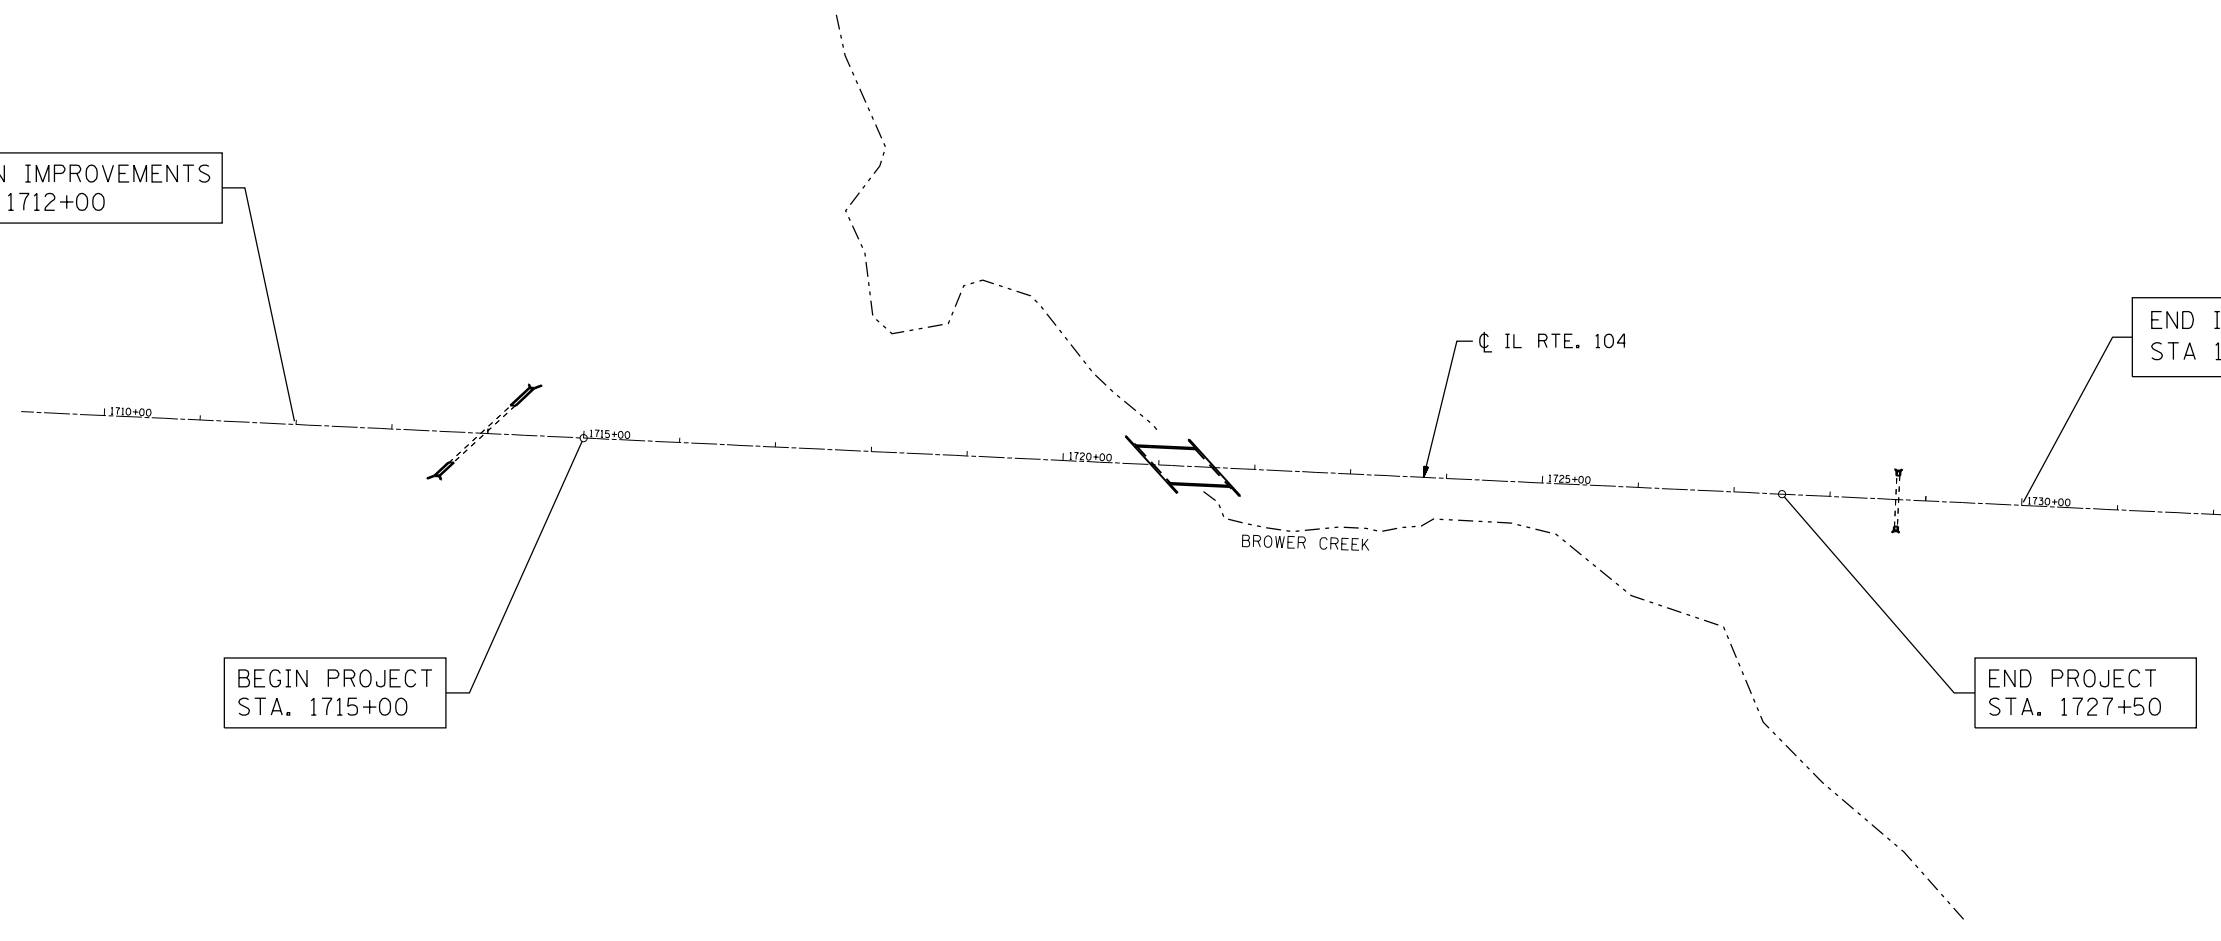

B.M. 1
CHISELED "□" ON TOP OF
PIER / WINGWALL AT N.E.
COR. OF BRIDGE #075-0029
ELEV. 617.90



FILE NAME =	USER NAME = jleaf	DESIGNED -	REVISED -
I:\0807404-IL104 Over Brower Creek\CADD\to\CADsheets\CADsheets_JMC\0672861-sh1E-ATB.d		DRAWN -	REVISED -
	PLOT SCALE = 200.0000' / in.	CHECKED -	REVISED -
	PLOT DATE = 6/9/2014	DATE -	REVISED -

**STATE OF ILLINOIS
DEPARTMENT OF TRANSPORTATION**

ALIGNMENT, TIES & BENCHMARKS

SCALE: 1" = 100' SHEET NO. OF SHEETS STA. TO STA.

F.A.P. RTE.	SECTION	COUNTY	TOTAL SHEETS	SHEET NO.
745	108B-3	PIKE	69	11
CONTRACT NO. 72B61				
FED. ROAD DIST. NO. 6 ILLINOIS FED. AID PROJECT				