


**CROSS SECTION, STAGE I**  
(Looking Upstation)

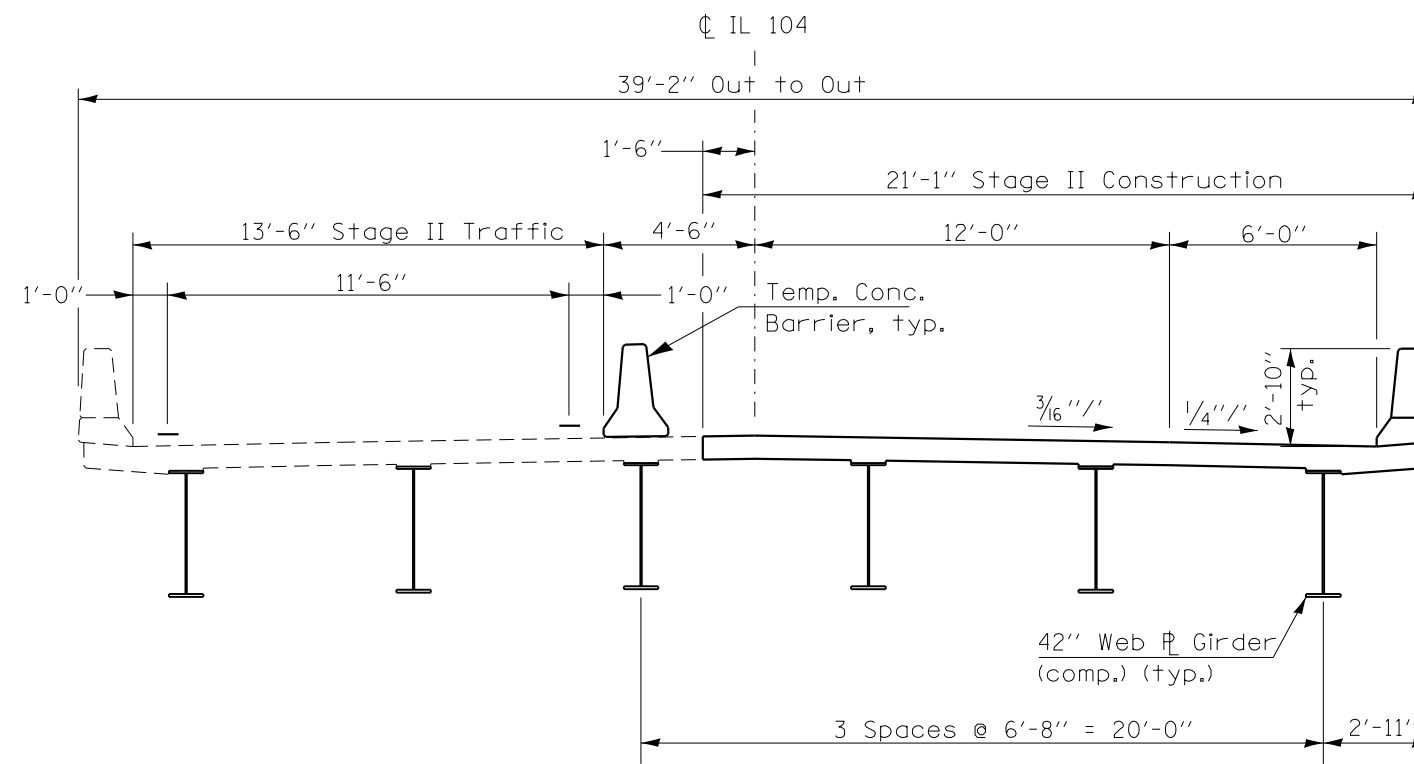

**CROSS SECTION, STAGE II**  
(Looking Upstation)

NOT TO SCALE

FILE NAME =	USER NAME = jleaf	DESIGNED -	REVISED -	<b>STATE OF ILLINOIS DEPARTMENT OF TRANSPORTATION</b>	<b>STAGE CONSTRUCTION SECTIONS</b>			F.A.P. RTE.	SECTION	COUNTY	TOTAL SHEETS	SHEET NO.
I:\0807404-IL104 Over Brower Creek\CADD\to\CADsheets\CADsheets_JMC\0672861-sh10-stage	DRAWN -	REVISED -	REVISED -					745	108B-3	PIKE	69	13
PLOT SCALE = 10.0000' / in.	CHECKED -	REVISED -	REVISED -		CONTRACT NO. 72B61			FED. ROAD DIST. NO. 6 ILLINOIS FED. AID PROJECT				
PLOT DATE = 6/9/2014	DATE -	REVISED -	REVISED -		SCALE: NONE	SHEET NO.	OF SHEETS					