


**PRE-STAGE I SEQUENCE OF CONSTRUCTION**

1. REMOVE EXISTING HMA SHOULDERS AND CONSTRUCT HMA BASE COURSE WIDENING AS SHOWN ON THE PLANS, USING TRAFFIC CONTROL & PROTECTION STANDARD 701326. PERFORM TREE REMOVAL AND CLEARING, AND EARTH EXCAVATION AND EMBANKMENT ON RIGHT SIDE AS SHOWN ON THE PLANS AND CROSS SECTIONS.
2. CONSTRUCT PROPOSED F.E. AT STA. 1715+00 AS SHOWN ON THE PLANS, AND REMOVE EXISTING F.E. AT STA. 1718+70.70.

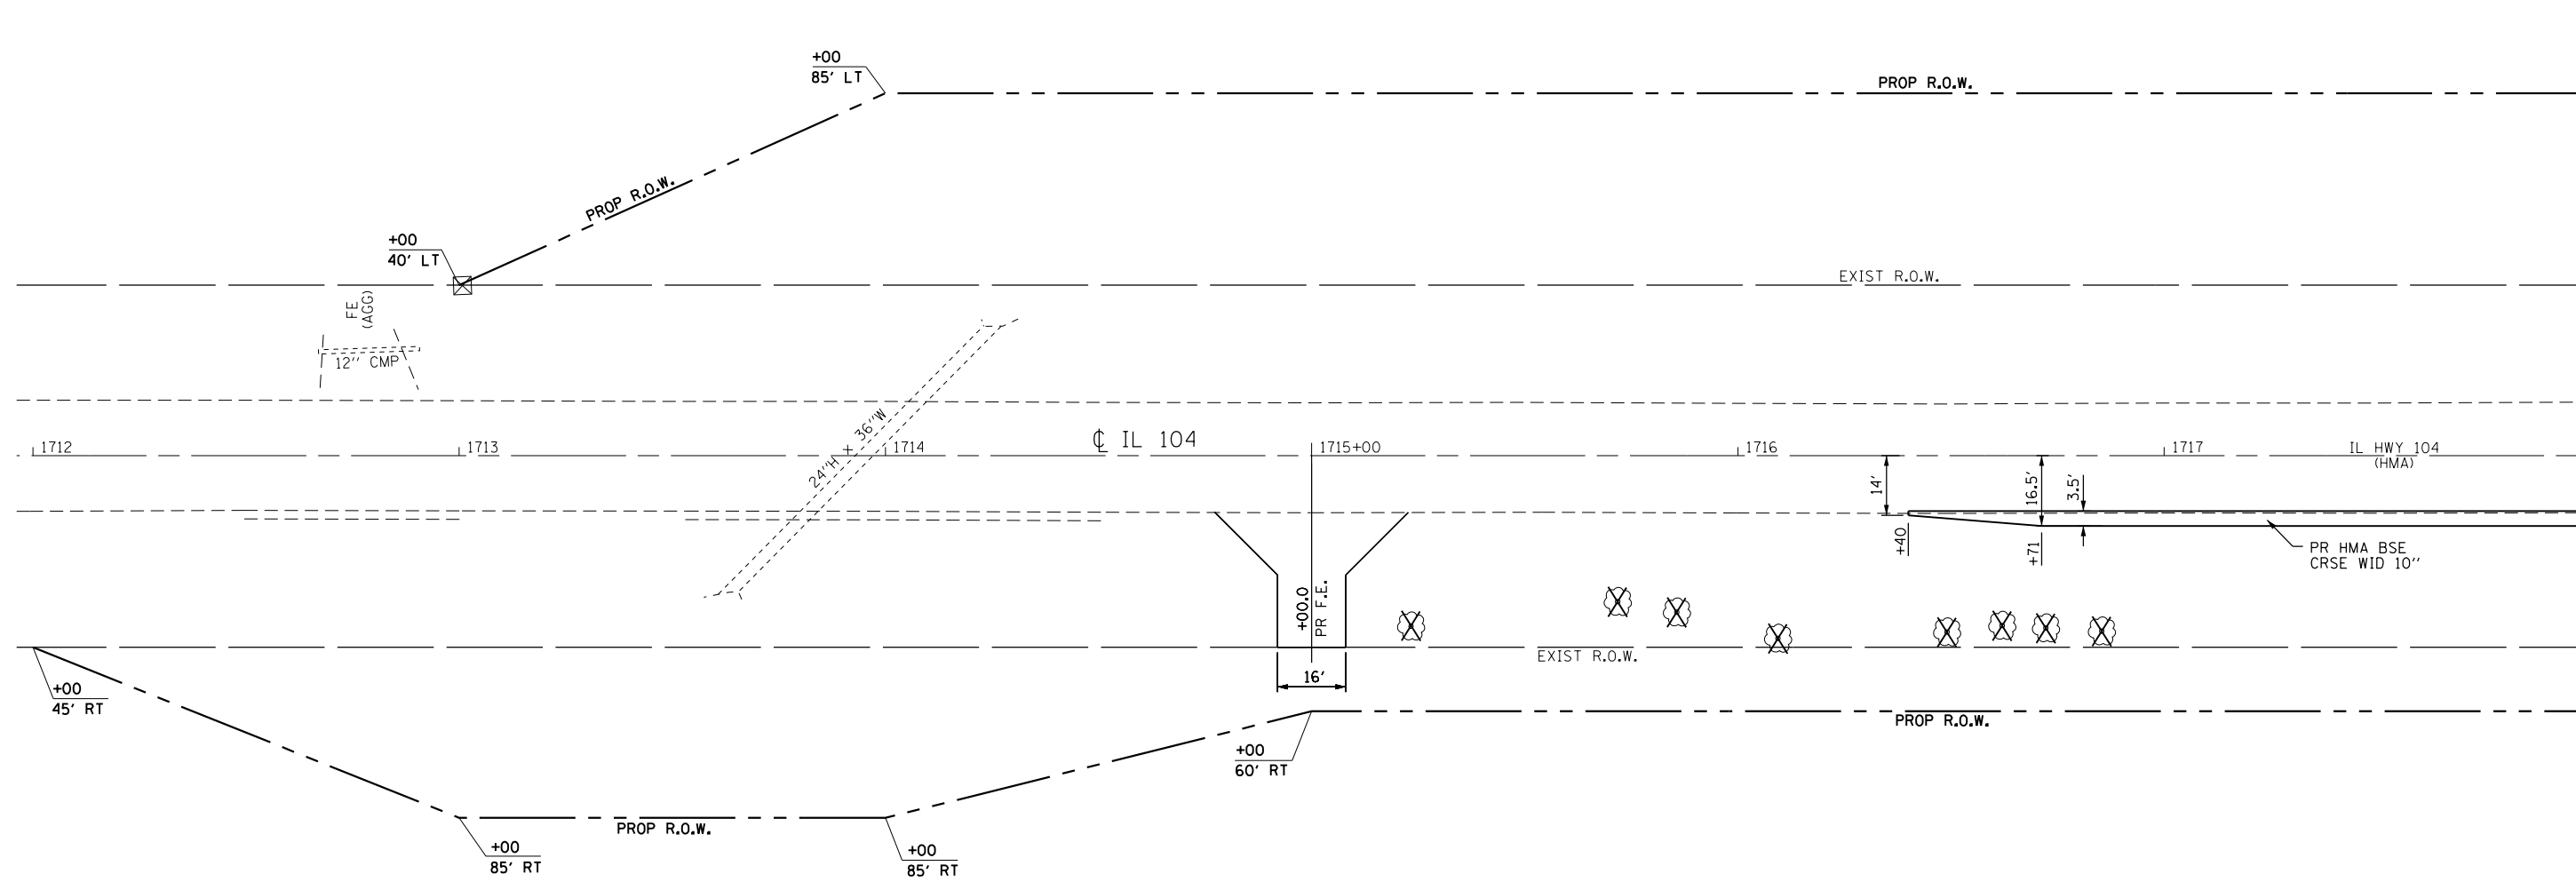


**GENERAL NOTES**

1. ACCESS MUST BE PROVIDED TO ALL F.E.'S AS REQUIRED BY THE PROPERTY OWNER.

**LEGEND**

- SIGN
- DRUM WITH STEADY BURNING LIGHT
- TRAFFIC SIGNAL
- TEMPORARY CONCRETE BARRIER
- IMPACT ATTENUATOR, TEMPORARY
- DIRECTION OF TRAFFIC
- TYPE III BARRICADE
- LOOP DETECTORS

NOTE: THESE ARE OFFSETS FOR FINAL SURFACES;  
ADJUST FOR THICKNESS OF TOTAL MATERIAL  
PER 1:1 SLOPE.

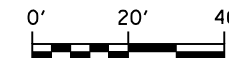

FILE NAME =	USER NAME = jleaf	DESIGNED -	REVISED -	<b>STATE OF ILLINOIS DEPARTMENT OF TRANSPORTATION</b>	<b>MAINTENANCE OF TRAFFIC PRE-STAGE 1 STA. 1712 + 00 TO STA. 1718 + 00</b>	F.A.P. RTE.	SECTION	COUNTY	TOTAL SHEETS	SHEET NO.
I:\0807404-IL104 Over Brower Creek\CAD\001\CADsheets\CADsheets_JMC\0672861-sh10-ST46\DRAWN.dgn	PLotted	CHECKED -	REVISED -			745	108B-3	PIKE	69	14
PLOT SCALE = 40.0000' / in.	DATE -	REVISED -	REVISED -			CONTRACT NO. 72B61				
PLOT DATE = 6/11/2014	DATE -	REVISED -	REVISED -			FED. ROAD DIST. NO. 6 ILLINOIS FED. AID PROJECT				