


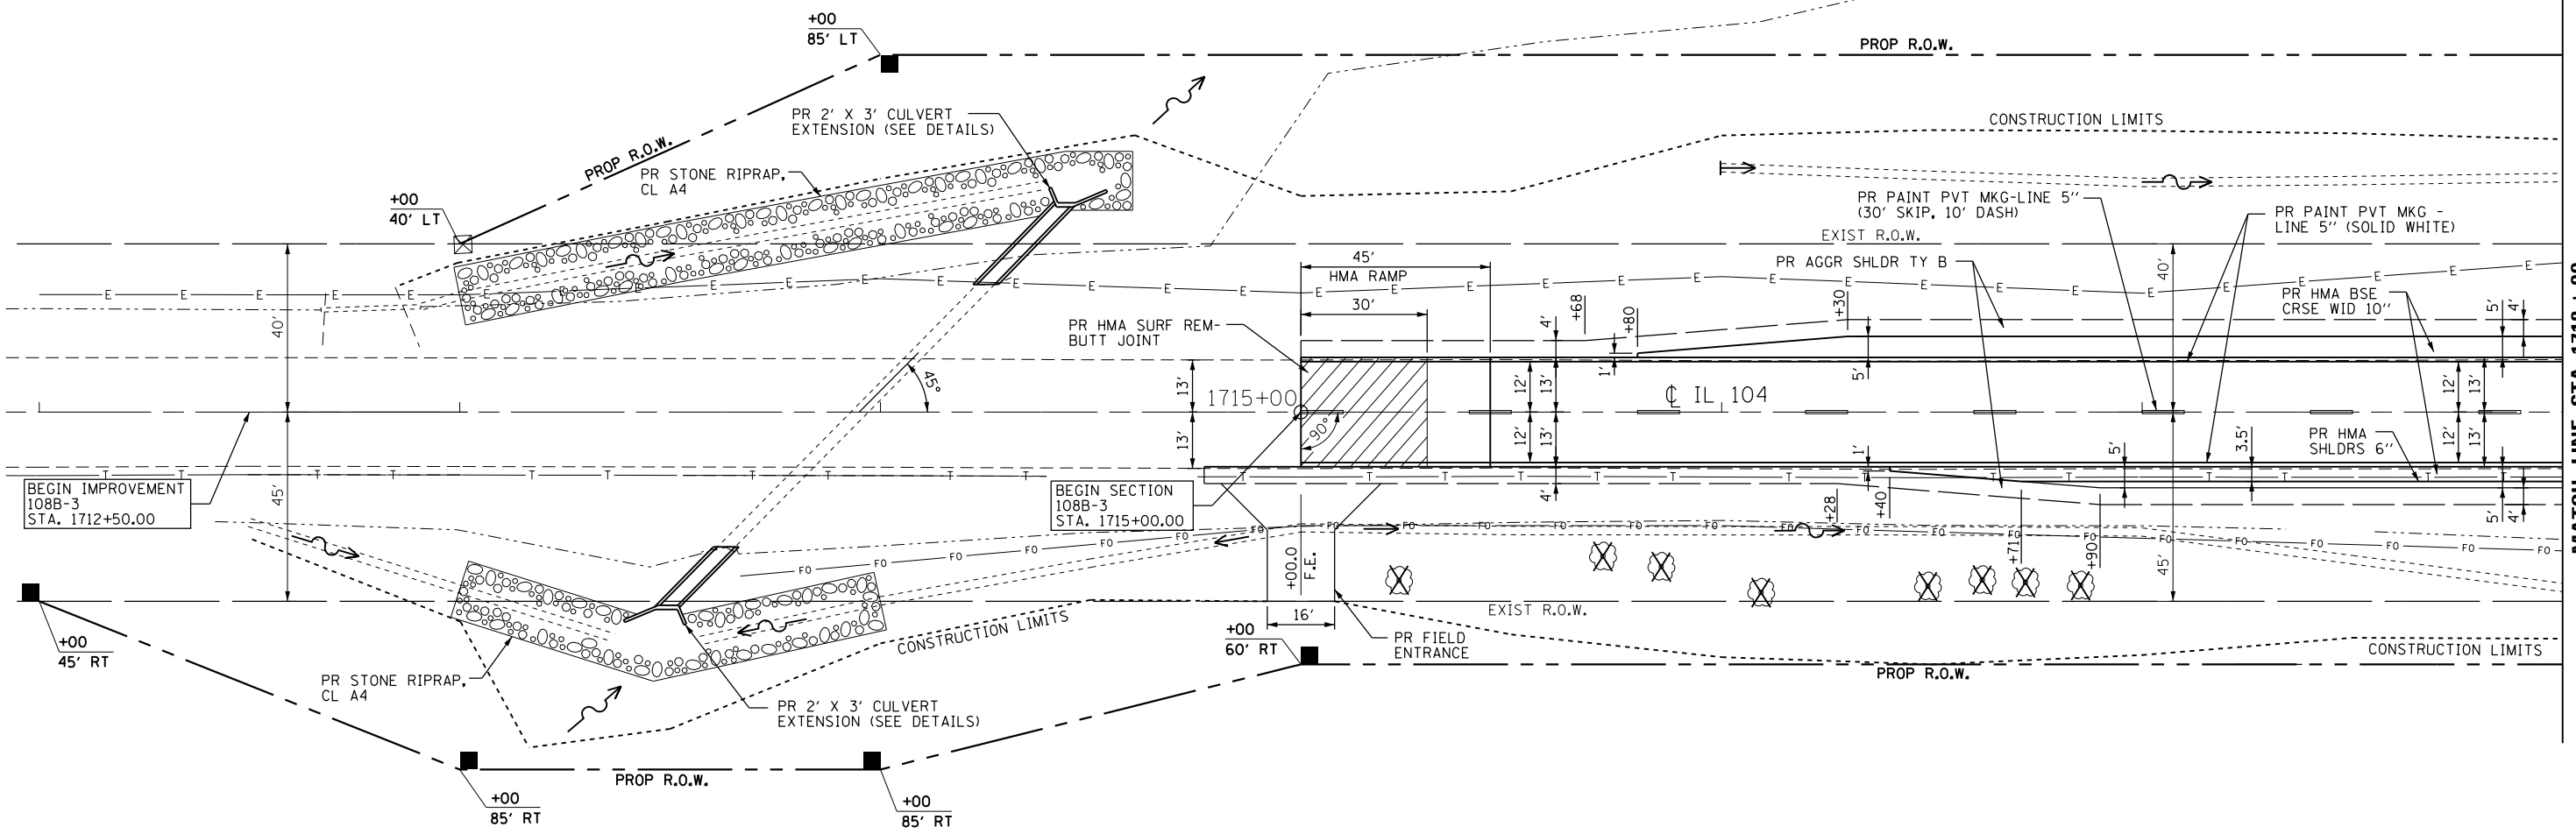

SEC 15, T3S, R4W, 4th PM

WEBEL FARMS II, LLC
PARCEL NO. 6208131



SEC 15, T3S, R4W, 4th PM

JAMES E. CADLE III
PARCEL NO. 6208130 A&B



FILE NAME = I:\0807404-IL104 Over Brower Creek\CADD\to\CADsheets\CADsheets_JMC\0672861-sh4-PLN08.DWG	USER NAME = jleaf	DESIGNED -	REVISED -
		DRAWN -	REVISED -
	PLOT SCALE = 40.0000' / in.	CHECKED -	REVISED -
	PLOT DATE = 6/10/2014	DATE -	REVISED -

STATE OF ILLINOIS
DEPARTMENT OF TRANSPORTATION

PLAN SHEET
STA. 1712 + 00 TO STA. 1718 + 00

SCALE: SHEET NO. OF SHEETS STA. TO STA.

F.A.P. RTE.	SECTION	COUNTY	TOTAL SHEETS	SHEET NO.
745	108B-3	PIKE	69	23
CONTRACT NO. 72B61				
FED. ROAD DIST. NO. 6 ILLINOIS FED. AID PROJECT				