


PLAN	SURVEYED	BY	DATE
	PLOTTED		
	ALIGNED		
	CHECKED		
	NO. _____		
	CADD FILE NAME		

PROFILE	SURVEYED	BY	DATE
	PLOTTED		
	GRADES CHECKED		
	STRUCTURE		
	NOT AT THIS OFFICE		
	NO. _____		

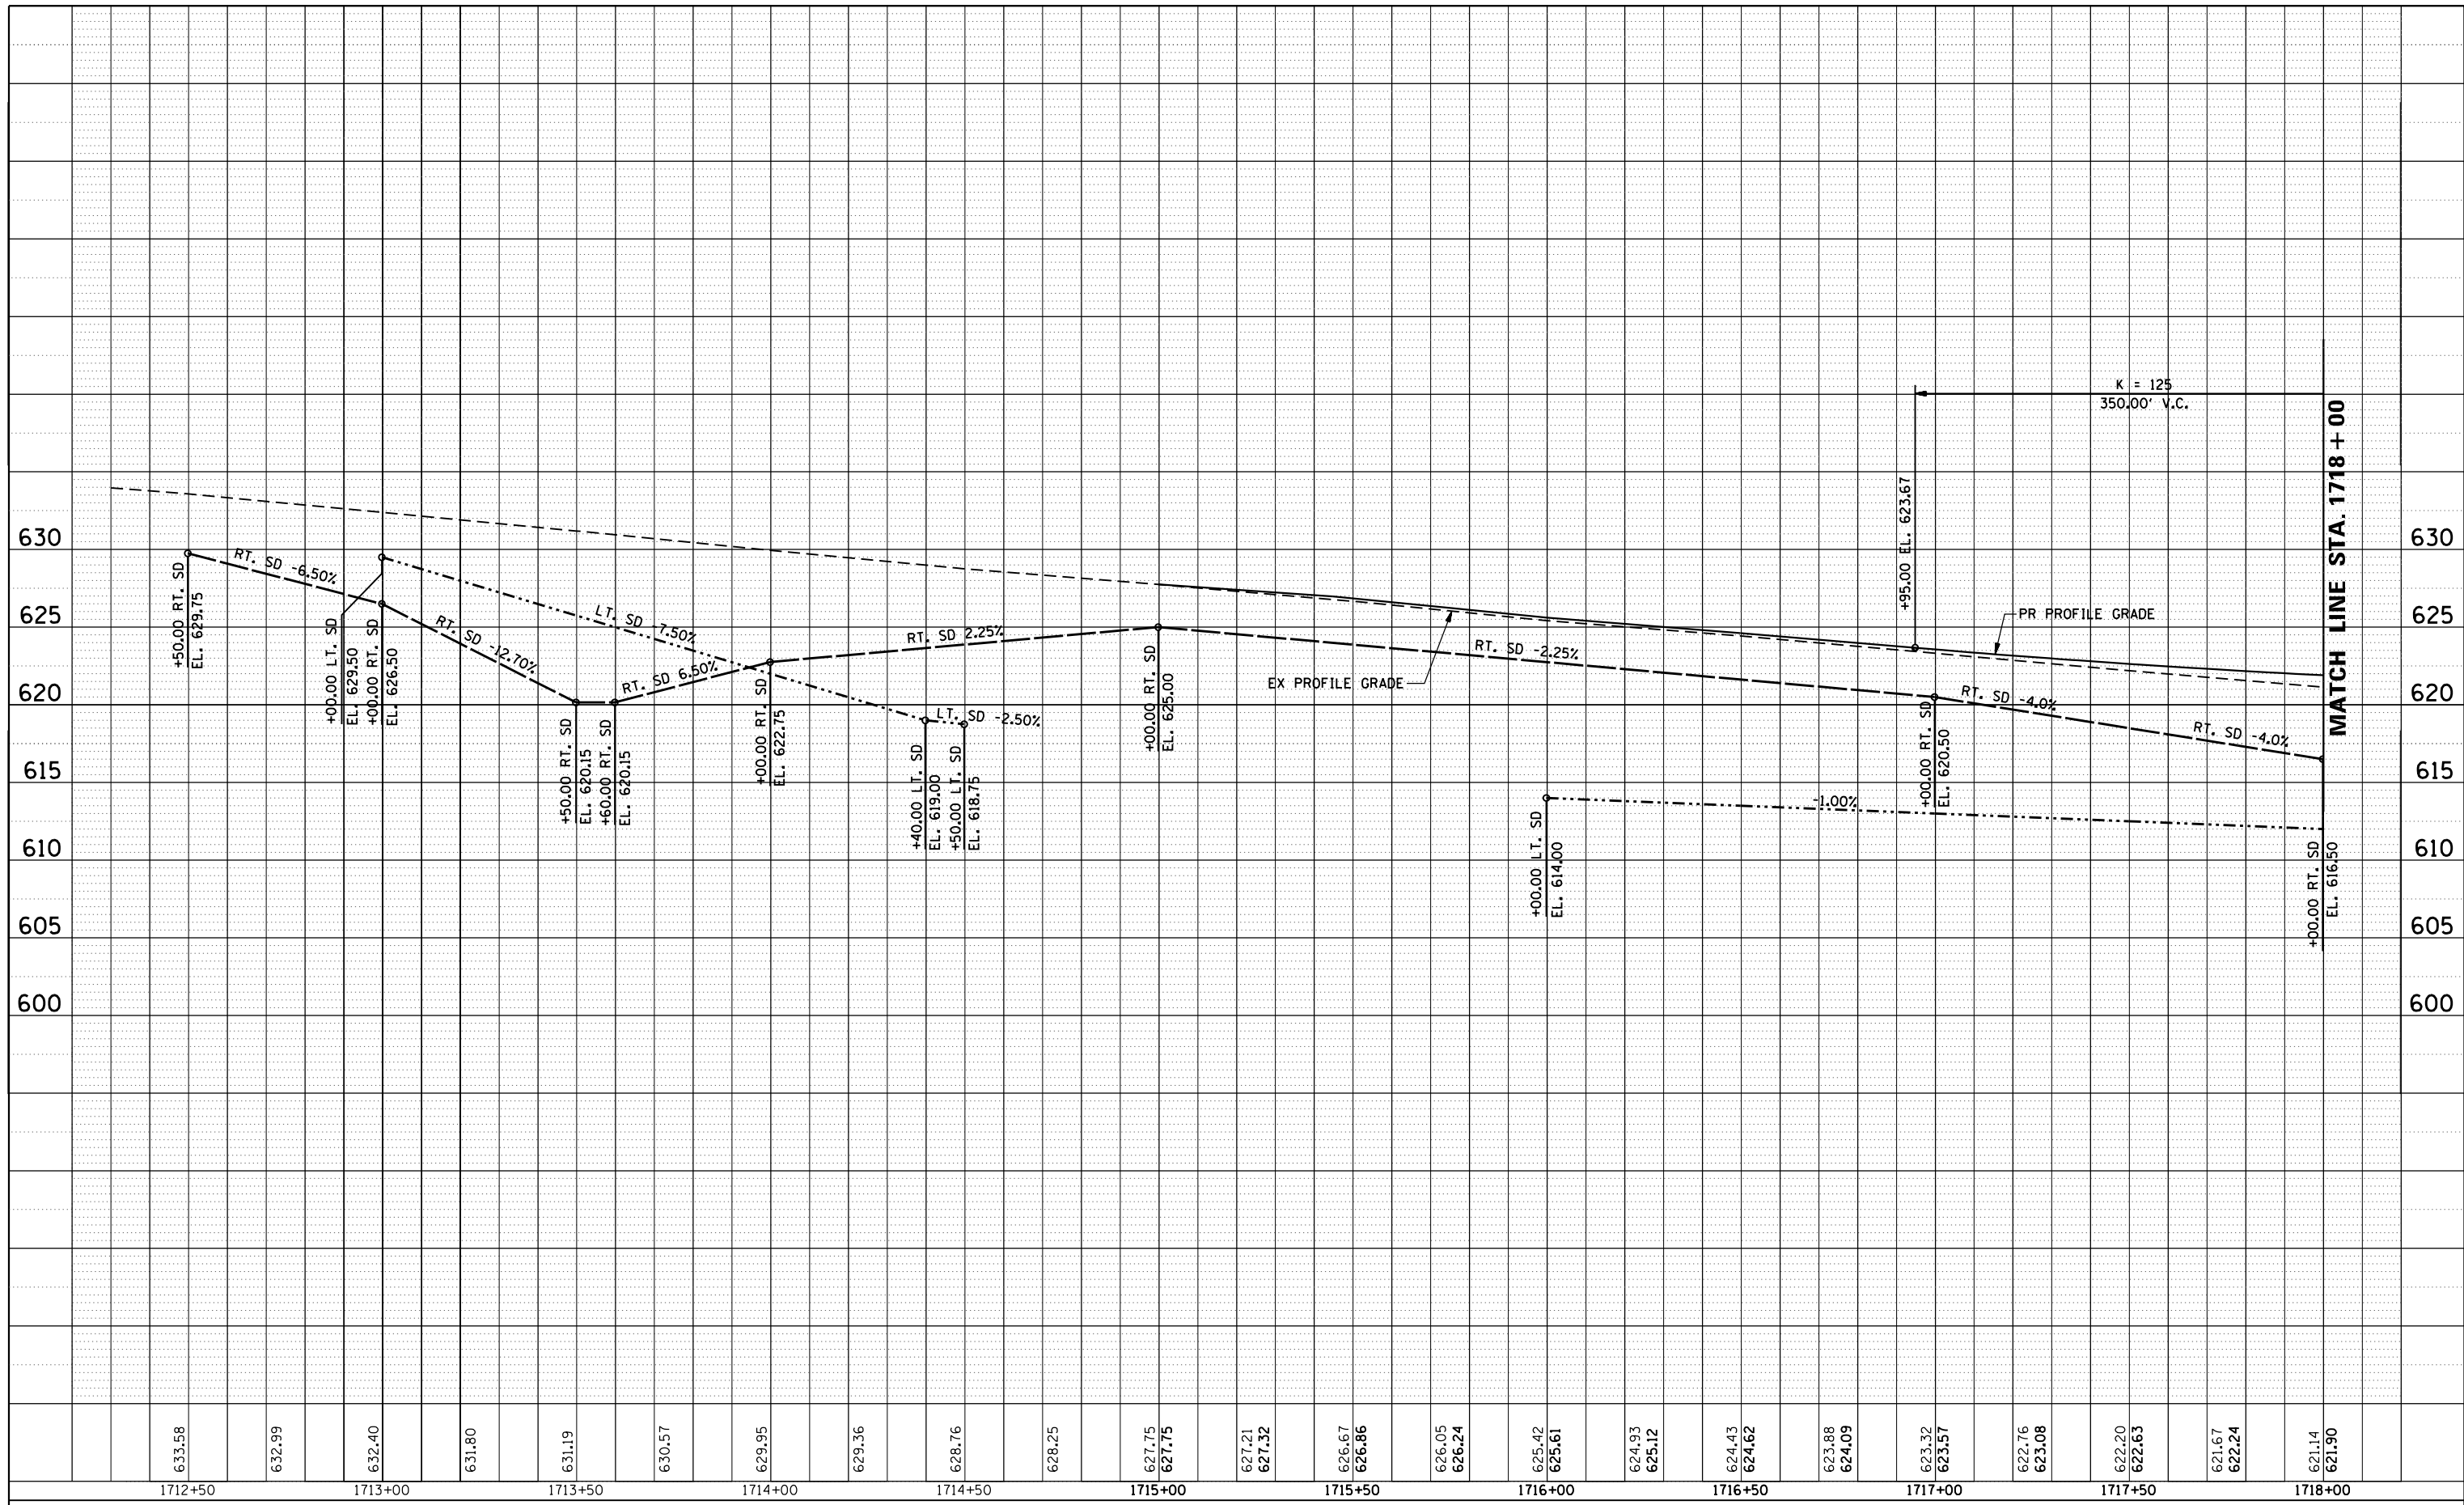

FILE NAME =	USER NAME = jleaf	DESIGNED -	REVISED -
I:\0807404-IL104 Over Brower Creek\CADD\	CAD\sheets\CAD\sheets\JMC\0672861-sh\H-PRF0	DRAWN -	REVISED -
		CHECKED -	REVISED -
		DATE -	REVISED -

**STATE OF ILLINOIS
DEPARTMENT OF TRANSPORTATION**

PROFILE SHEET			
STA. 1712 + 50 TO STA. 1718 + 00			
SCALE:	SHEET NO.	OF SHEETS	STA. TO STA.

F.A.P. RTE.	SECTION	COUNTY	TOTAL SHEETS	SHEET NO.
745	108B-3	PIKE	69	24
CONTRACT NO. 72B61				
ILLINOIS FED. AID PROJECT				