


PLAN	SURVEYED	DATE
	PLOTTED	
	NOTE BOOK	
	NO.	
	CHECKED	
	FILE NAME	

PROFILE	SURVEYED	DATE
	PLOTTED	
	NOTE BOOK	
	NO.	
	CHECKED	
	FILE NAME	

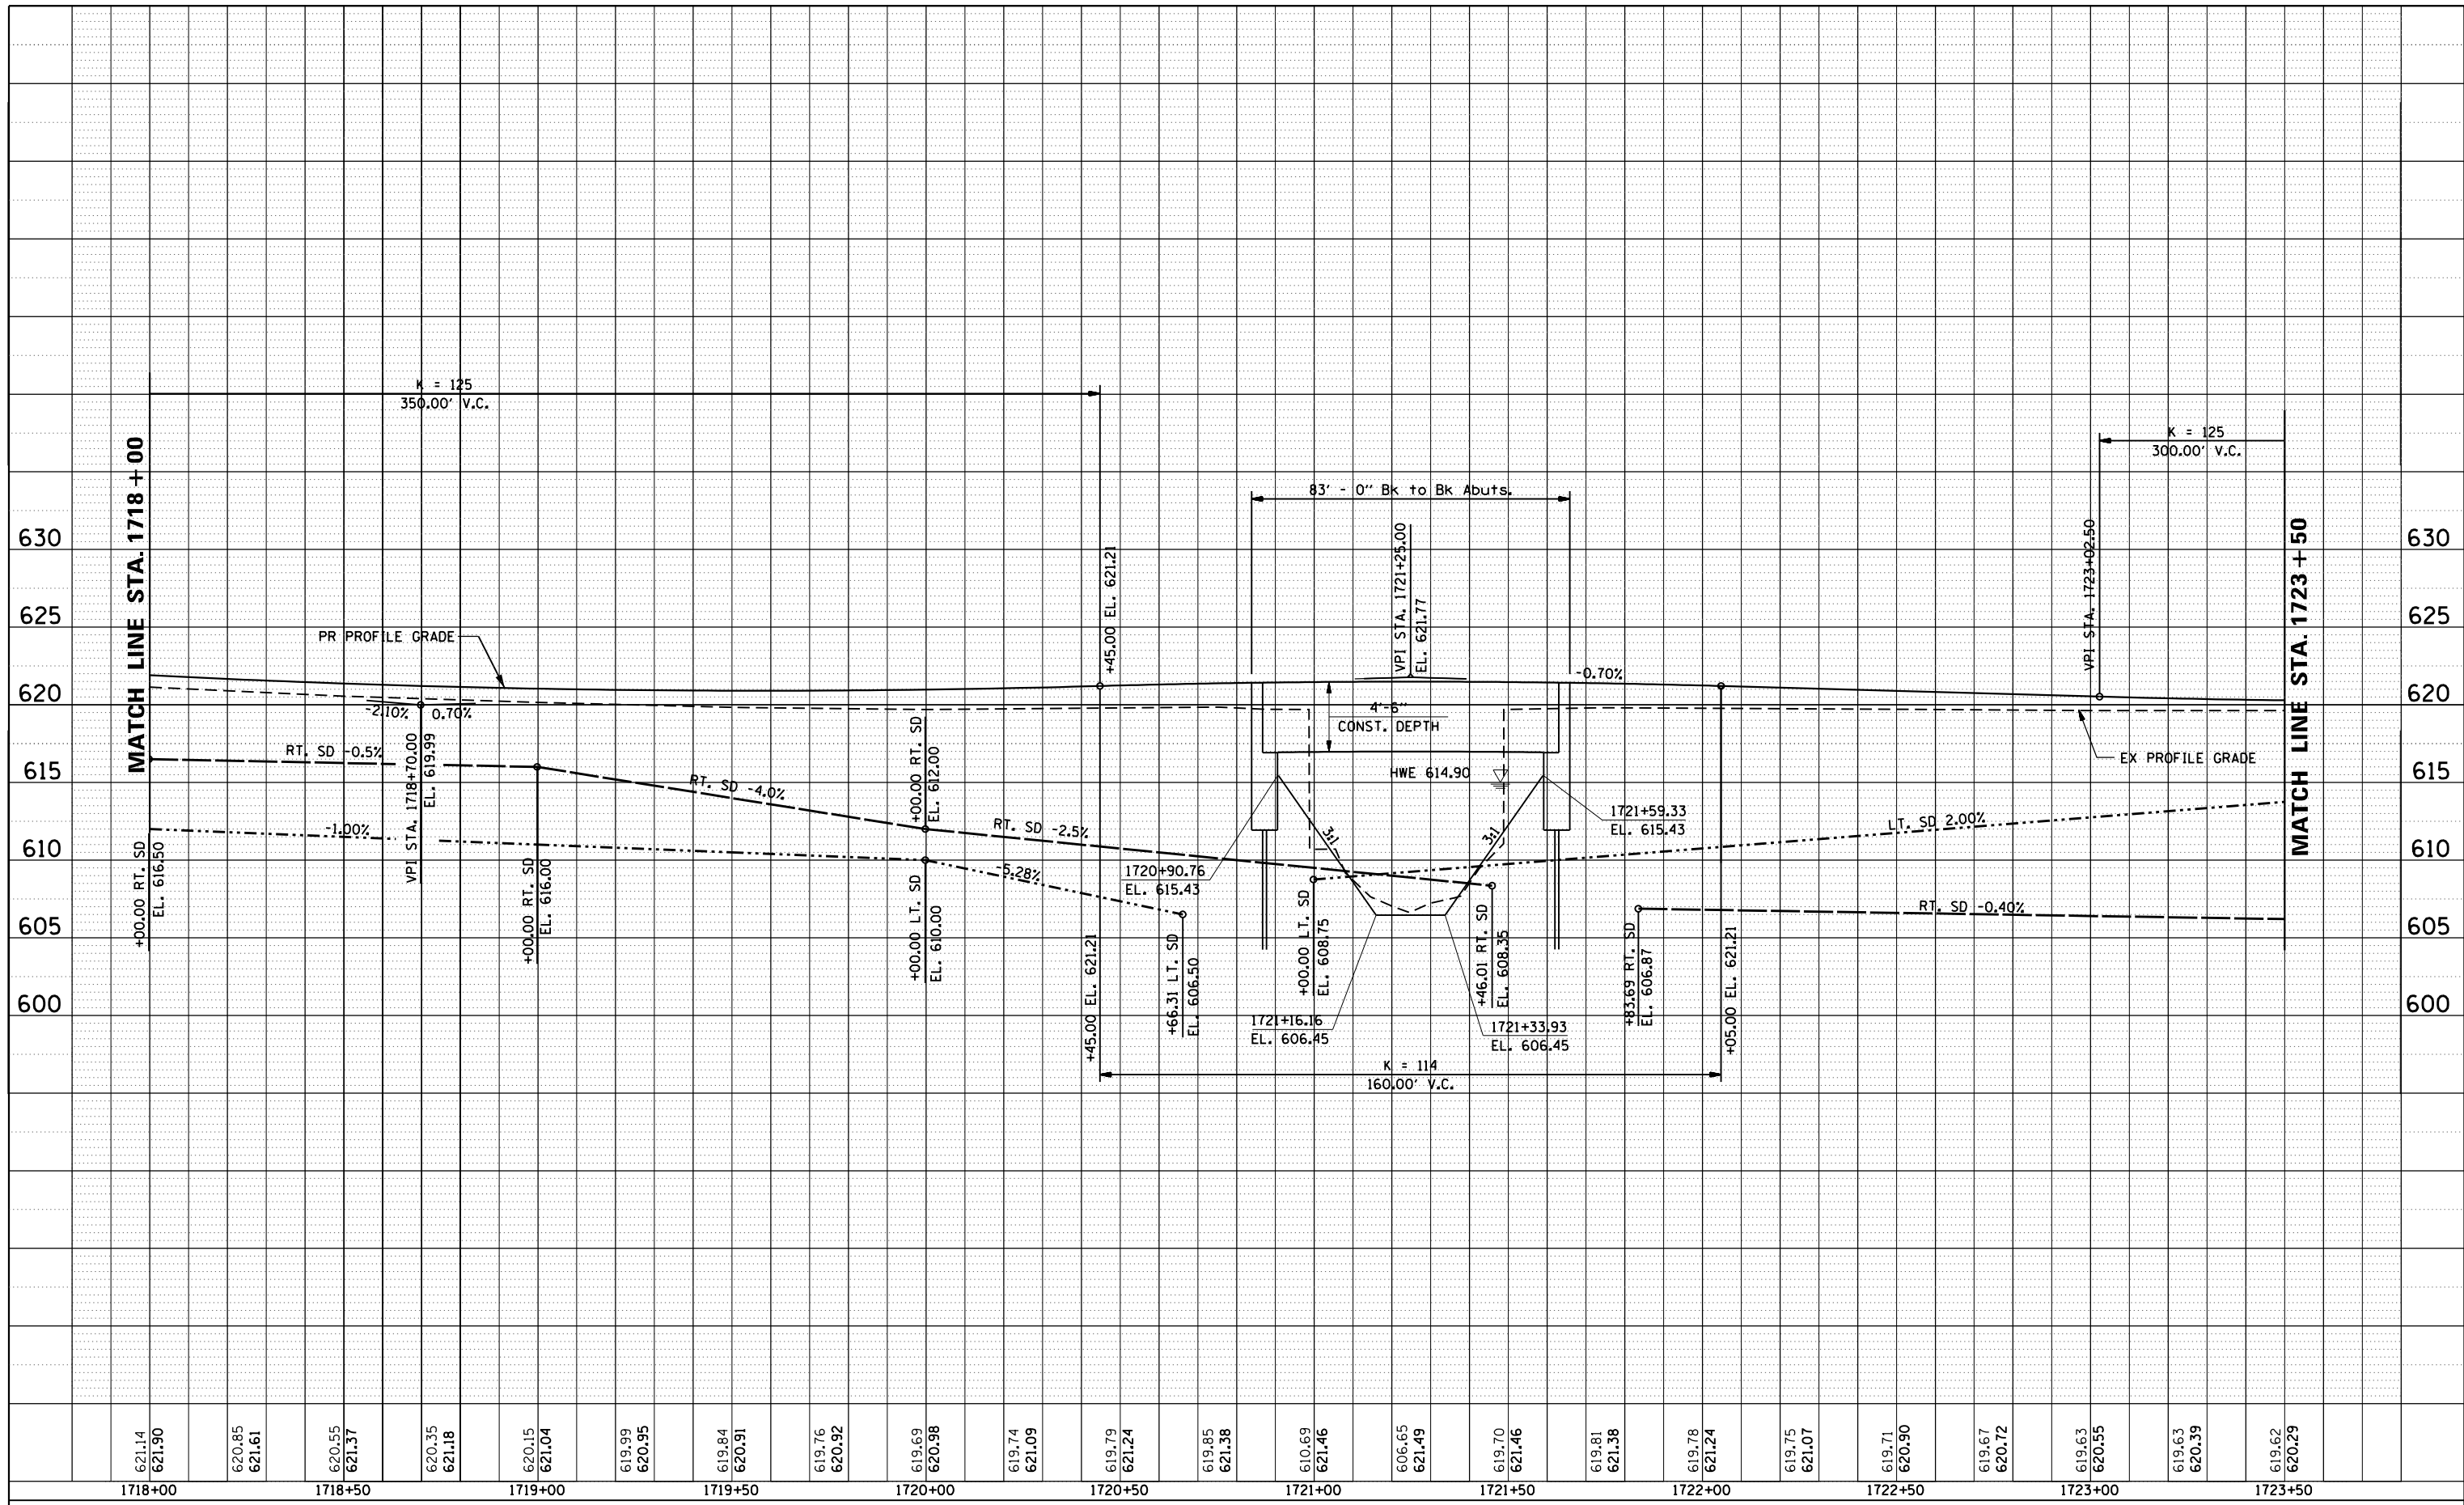

621.14 621.90	620.85 621.61	620.55 621.37	620.35 621.18	620.15 621.04	619.99 620.95	619.84 620.91	619.76 620.92	619.69 620.98	619.74 621.09	619.79 621.24	619.85 621.38	610.69 621.46	606.65 621.49	619.70 621.46	619.81 621.38	619.78 621.24	619.75 621.07	619.71 620.90	619.67 620.72	619.63 620.55	619.63 620.39	619.62 620.29
1718+00	1718+50	1719+00	1719+50	1720+00	1720+50	1721+00	1721+50	1722+00	1722+50	1723+00	1723+50											

FILE NAME = I:\0807404-IL104 Over Brower Creek\CADD\...	USER NAME = jleaf	DESIGNED -	REVISED -
		DRAWN -	REVISED -
	PLOT SCALE = 40.0000' / in.	CHECKED -	REVISED -
	PLOT DATE = 6/9/2014	DATE -	REVISED -

**STATE OF ILLINOIS
DEPARTMENT OF TRANSPORTATION**

PROFILE SHEET			
STA. 1718 + 00 TO STA. 1723 + 50			
SCALE:	SHEET NO.	OF SHEETS	STA. TO STA.

F.A.P. RTE.	SECTION	COUNTY	TOTAL SHEETS	SHEET NO.
745	108B-3	PIKE	69	26
CONTRACT NO. 72B61				
ILLINOIS FED. AID PROJECT				