



* Order a(E) and a₁(E) bars full length. Cut to fit skew and use remainder of bars in opposite end.

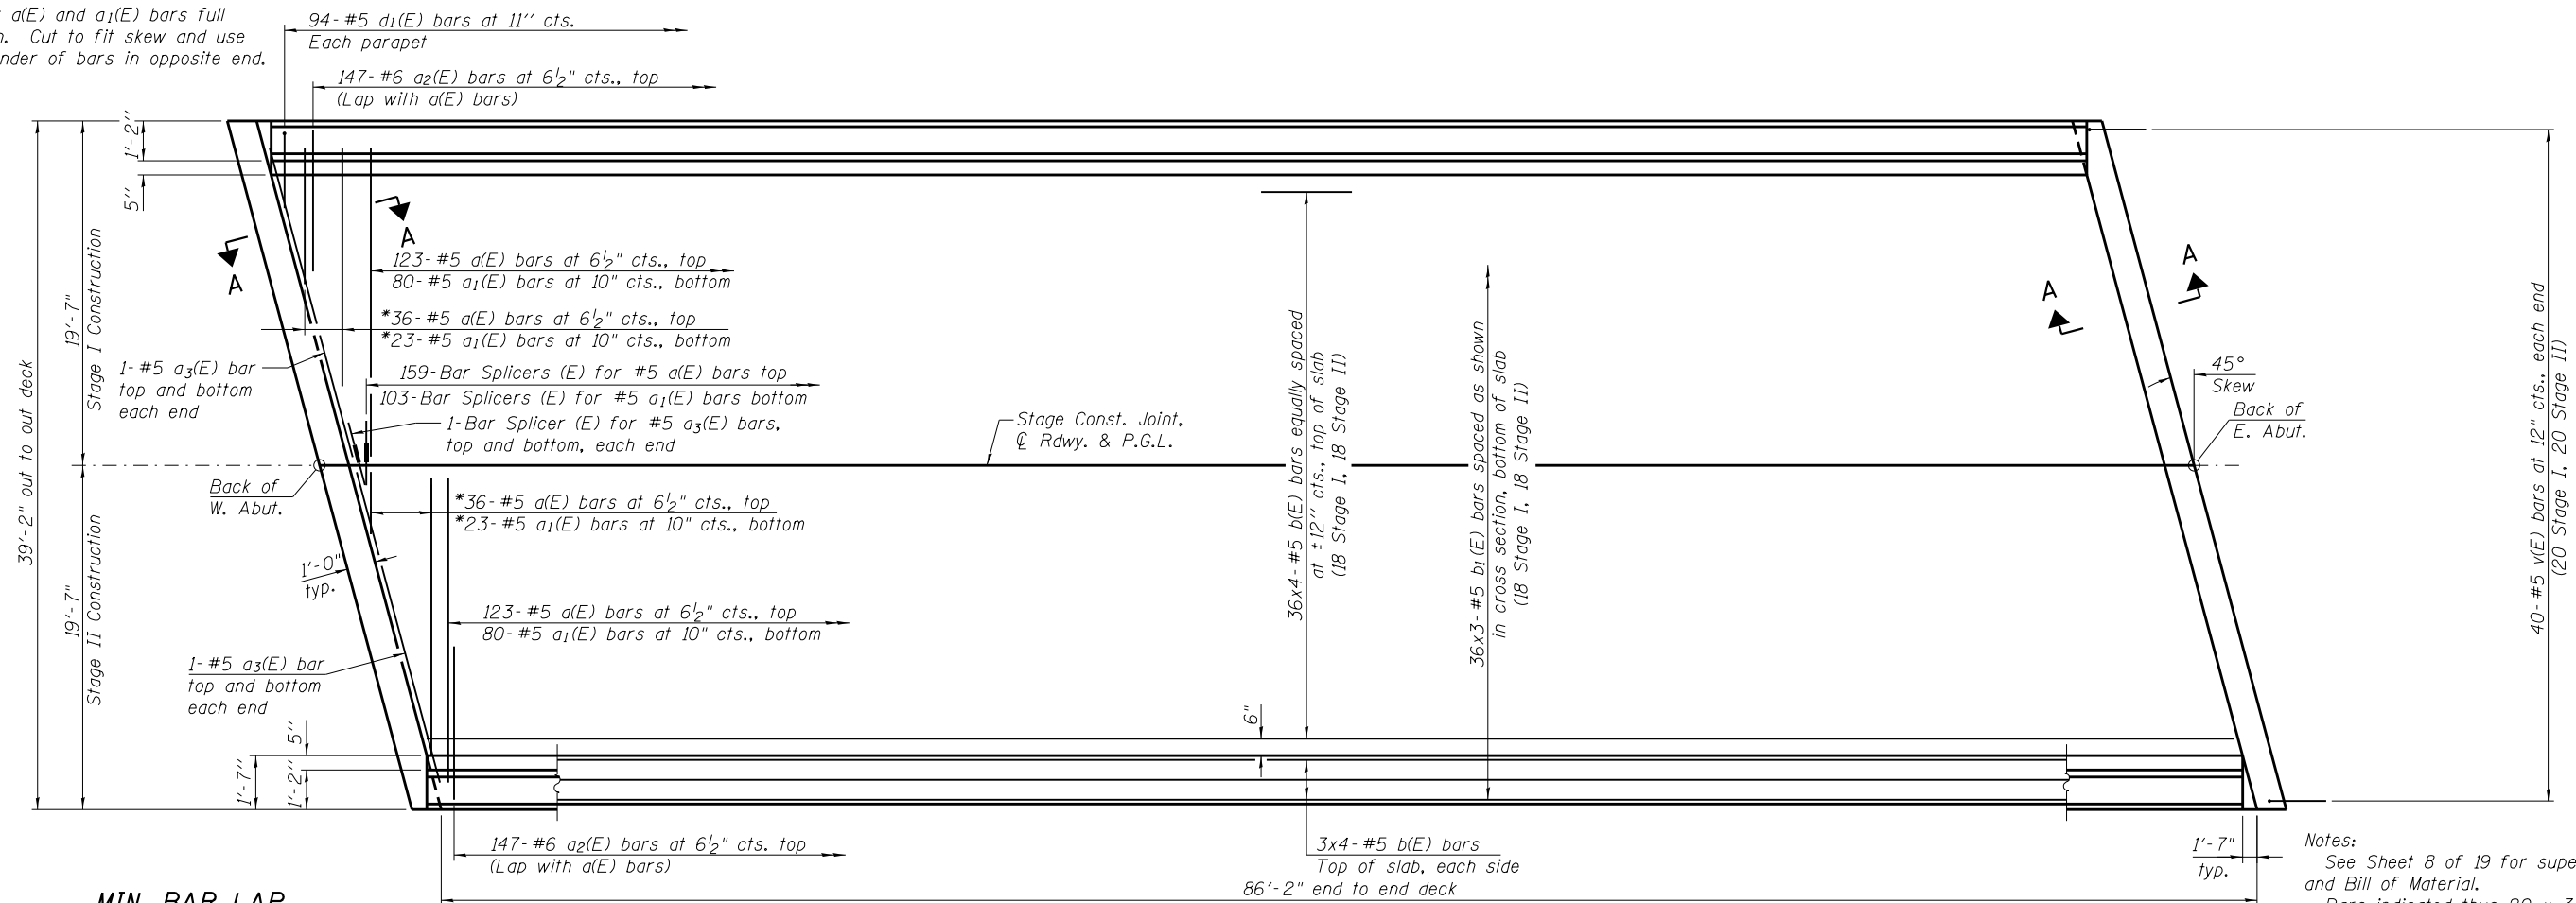

MIN. BAR LAP
#5 bar = 2'-7"

PLAN

Notes:
See Sheet 8 of 19 for superstructure details and Bill of Material.
Bars indicated thus 20 x 3-#5 etc. indicates 20 lines of bars with 3 lengths per line.
See Sheet 8 of 19 for parapet reinforcement.
See Sheet 10 of 19 for Section A-A.
See Sheet 17 of 19 for Bar Splicer details.

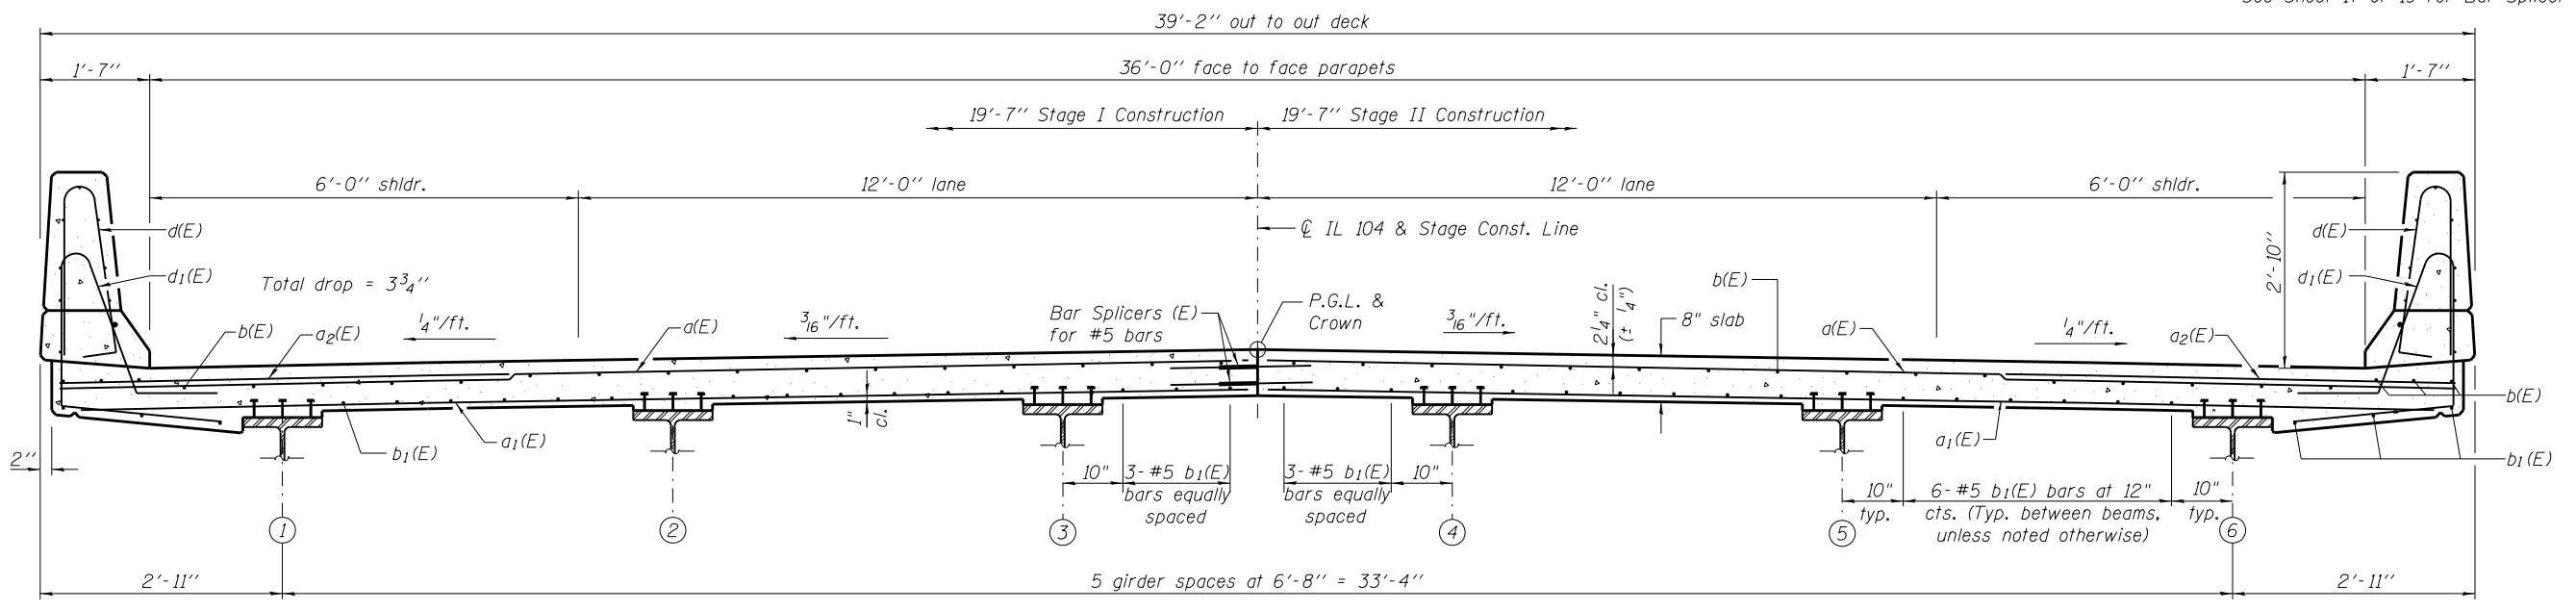

CROSS SECTION
(Looking East)

USER NAME =	DESIGNED - HP	REVISED -
FILE NAME =	CHECKED - MTH	REVISED -
PLOT SCALE =	DRAWN - AJF	REVISED -
PLOT DATE =	CHECKED - MTH	REVISED -

F.A.P. RTE.	SECTION	COUNTY	TOTAL SHEETS	SHEET NO.
745	108B-3	PIKE	69	42
CONTRACT NO. 72B61				