


DATE	
BY	
SURVEYED	
PLOTTED	
TEMPLATE	
AREAS	
CHECKED	
NO.	

DATE	
BY	
SURVEYED	
PLOTTED	
TEMPLATE	
AREAS	
CHECKED	
NO.	

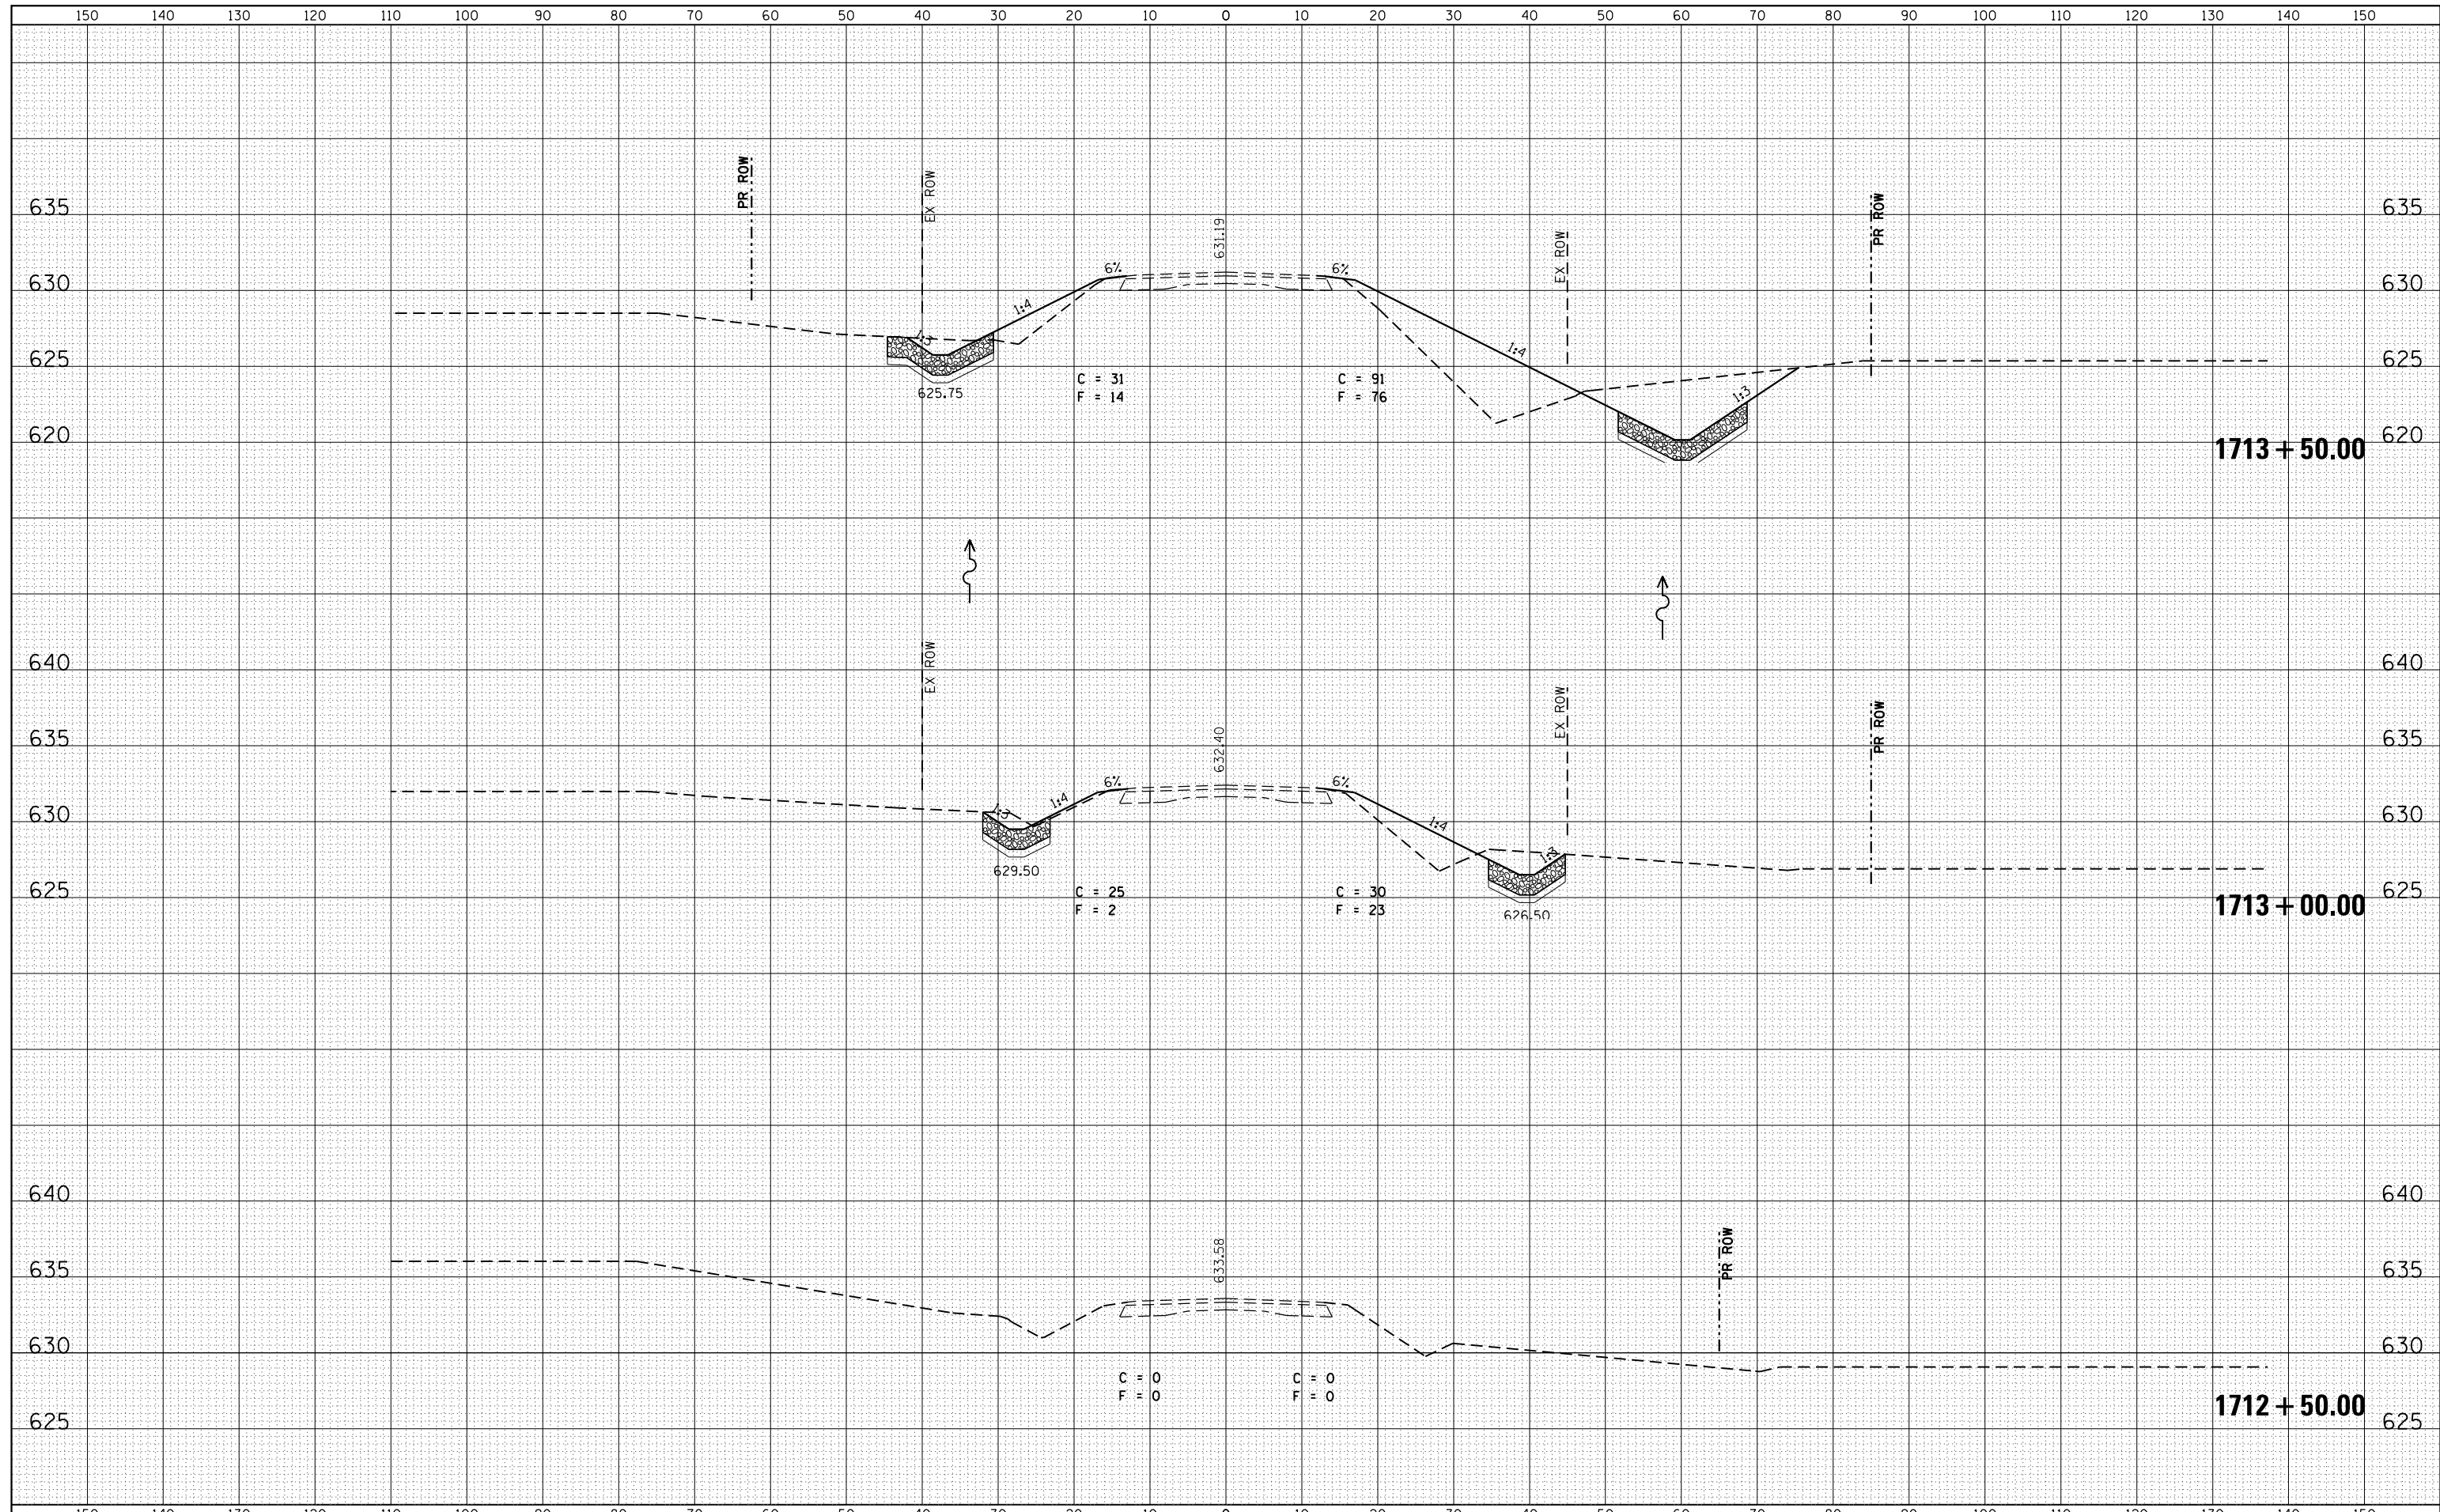

FILE NAME = I:\0807404-IL104 Over Brower Creek\CADData\CAD	USER NAME = jleaf	DESIGNED -	REVISIED -	<b>STATE OF ILLINOIS</b> <b>DEPARTMENT OF TRANSPORTATION</b>	<b>CROSS SECTIONS - IL ROUTE 104</b>			F.A.P. RTE. 745	SECTION 108B-3	COUNTY PIKE	TOTAL SHEETS 69	SHEET NO. 58
	sheets\CADsheets\JMC\D672B61-sh1M-XSht.dgn	DRAWN -	REVISIED -		SCALE:	SHEET NO.	OF SHEETS	STA.	TO STA.	CONTRACT NO. 72B61		
	PLOT SCALE = 20.0000' / in.	CHECKED -	REVISIED -		ILLINOIS FED. AID PROJECT							
	PLOT DATE = 6/9/2014	DATE -	REVISIED -									