


DATE	
BY	
SURVEYED	
PLOTTED	
TEMPLATE	
AREAS	
CHECKED	
NO.	

DATE	
BY	
SURVEYED	
PLOTTED	
TEMPLATE	
AREAS	
CHECKED	
NO.	

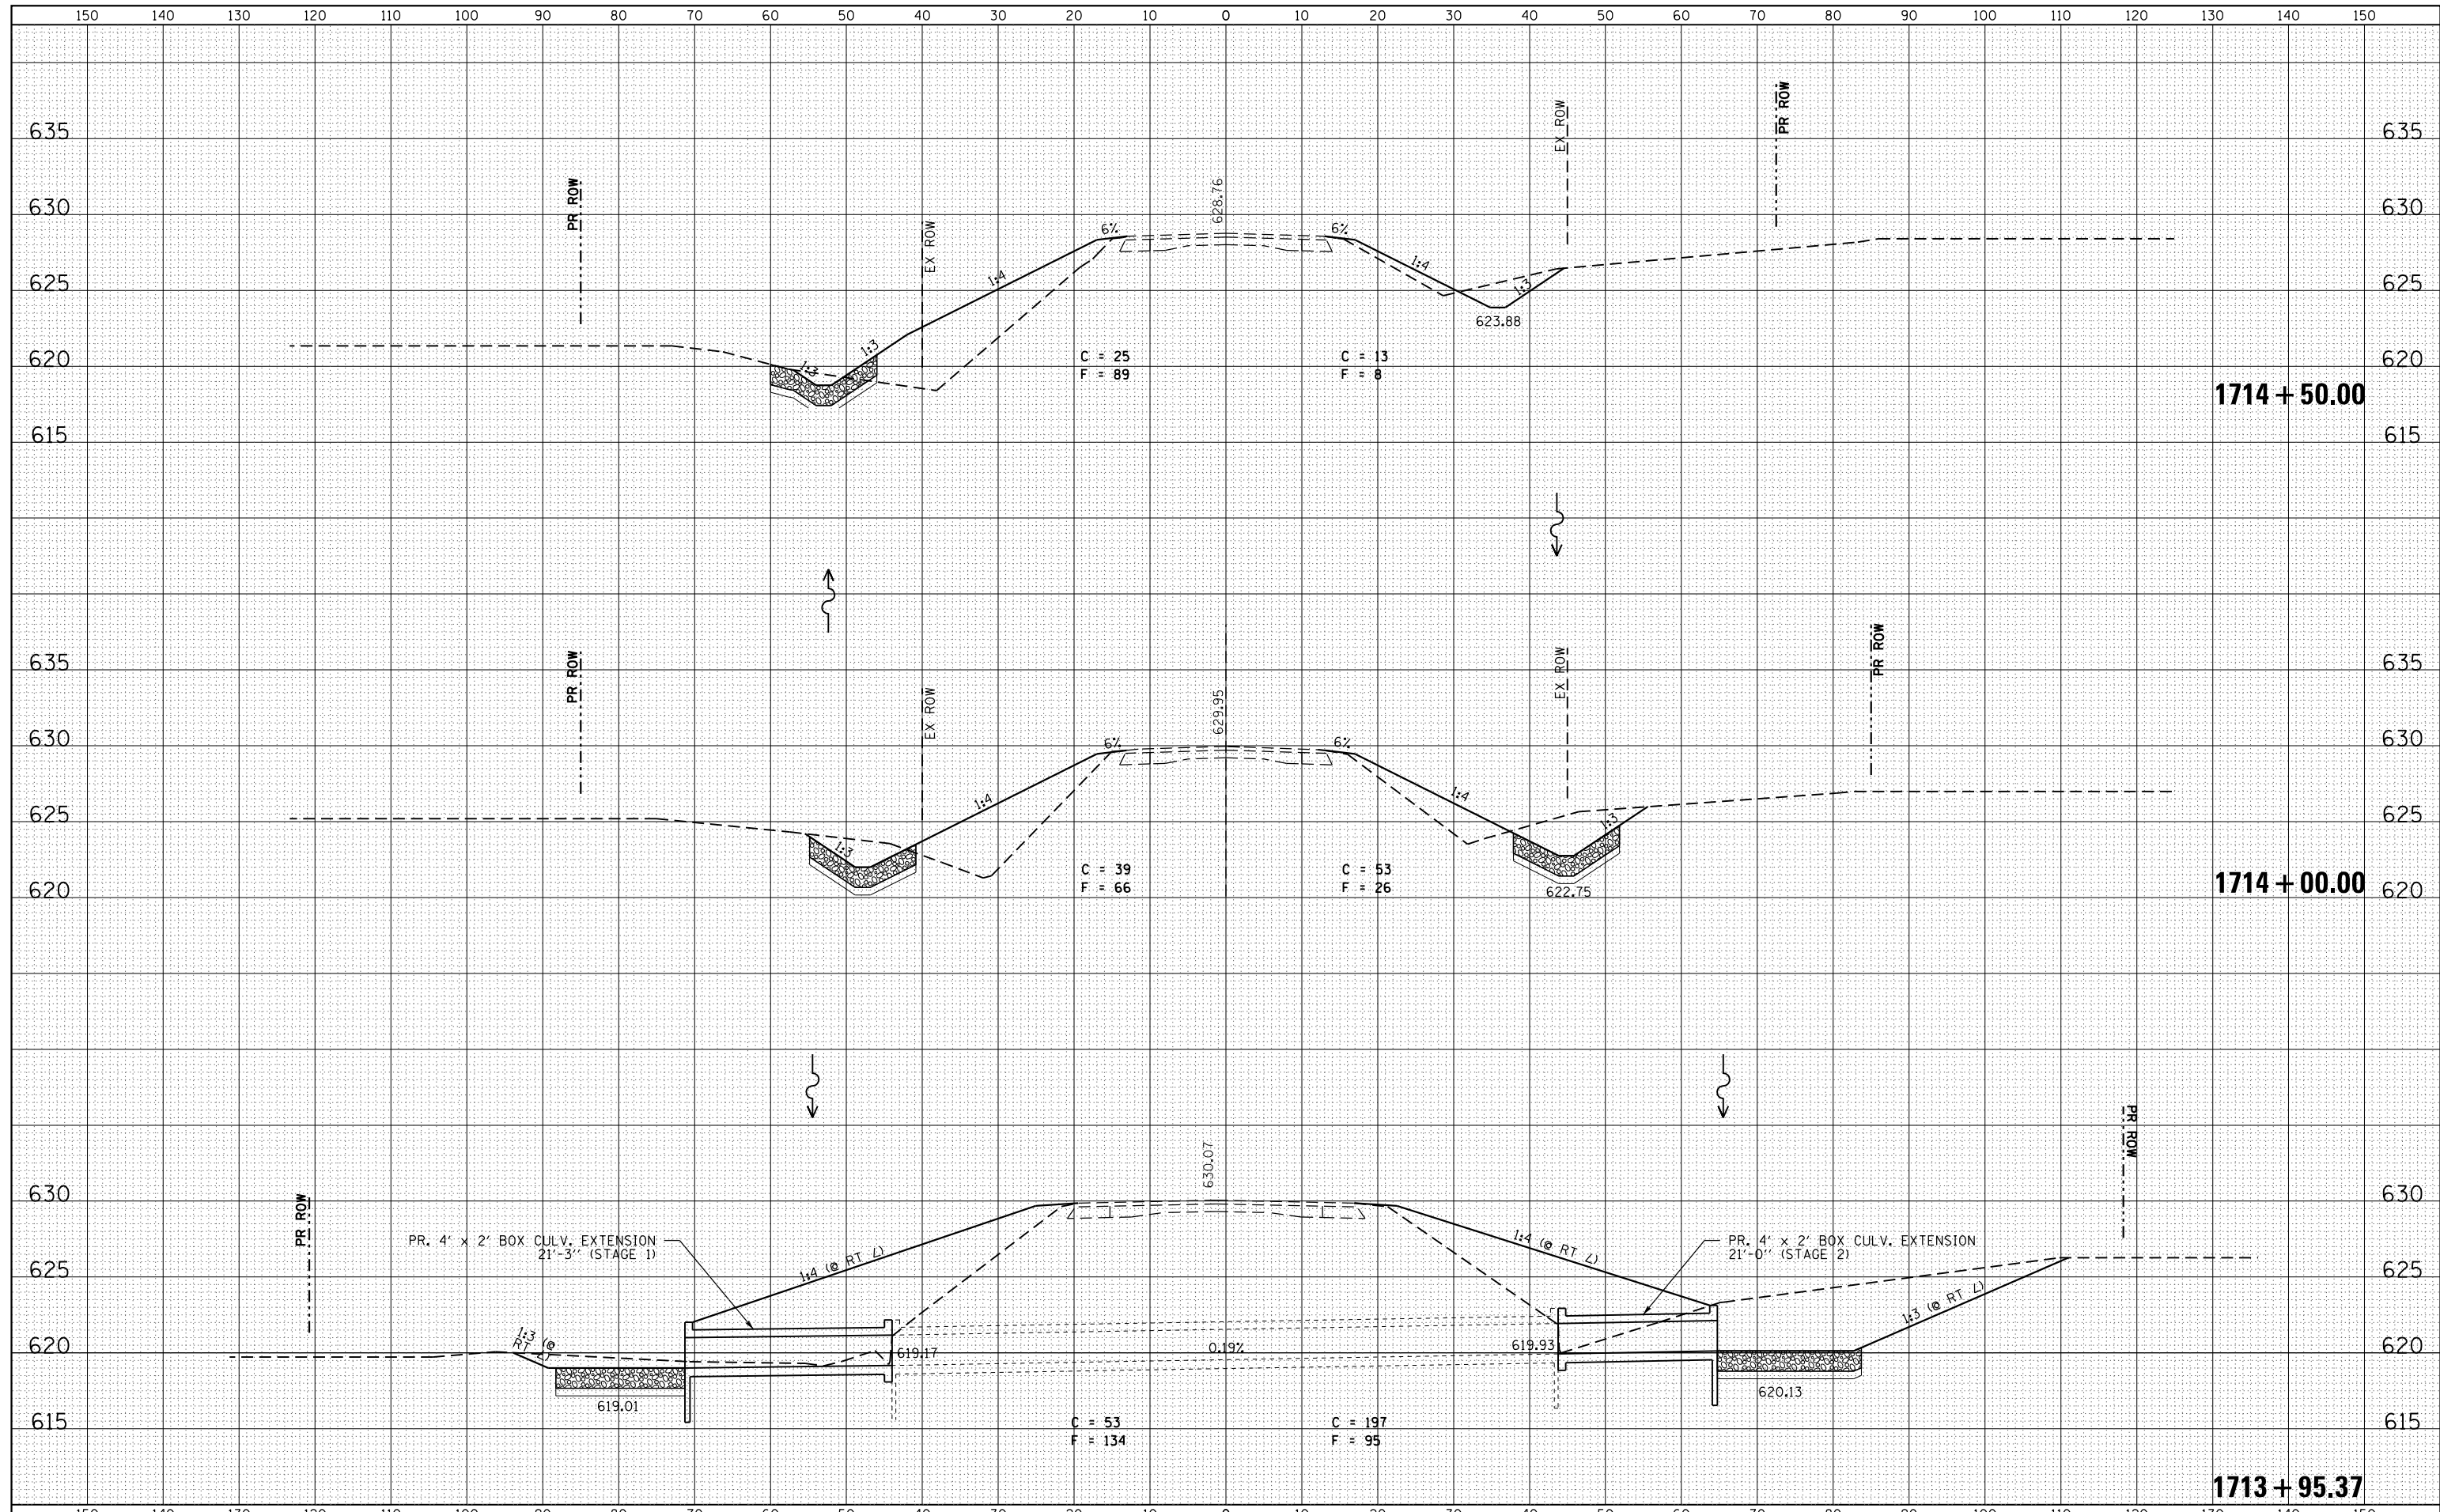

FILE NAME = I:\0807404-IL104 Over Brower Creek\CADData\CAD	USER NAME = jowley	DESIGNED -	REVISED -	STATE OF ILLINOIS DEPARTMENT OF TRANSPORTATION	CROSS SECTIONS - IL ROUTE 104			F.A.P. RTE. 745	SECTION 108B-3	COUNTY PIKE	TOTAL SHEETS 69	SHEET NO. 59
	sheets\CADsheets\JMC\0672B61-sh1M-XSht.dgn	DRAWN -	REVISED -		SCALE:	SHEET NO.	OF SHEETS	STA.	TO STA.	CONTRACT NO. 72B61		
	PLOT SCALE = 20.0000' / in.	CHECKED -	REVISED -		ILLINOIS FED. AID PROJECT							
	PLOT DATE = 6/12/2014	DATE -	REVISED -									