


DATE	
BY	
SURVEYED	
PLOTTED	
TEMPLATE	
NOTE BOOK	
AREAS CHECKED	
AREAS CHECKED	

DATE	
BY	
SURVEYED	
PLOTTED	
TEMPLATE	
NOTE BOOK	
AREAS CHECKED	
AREAS CHECKED	

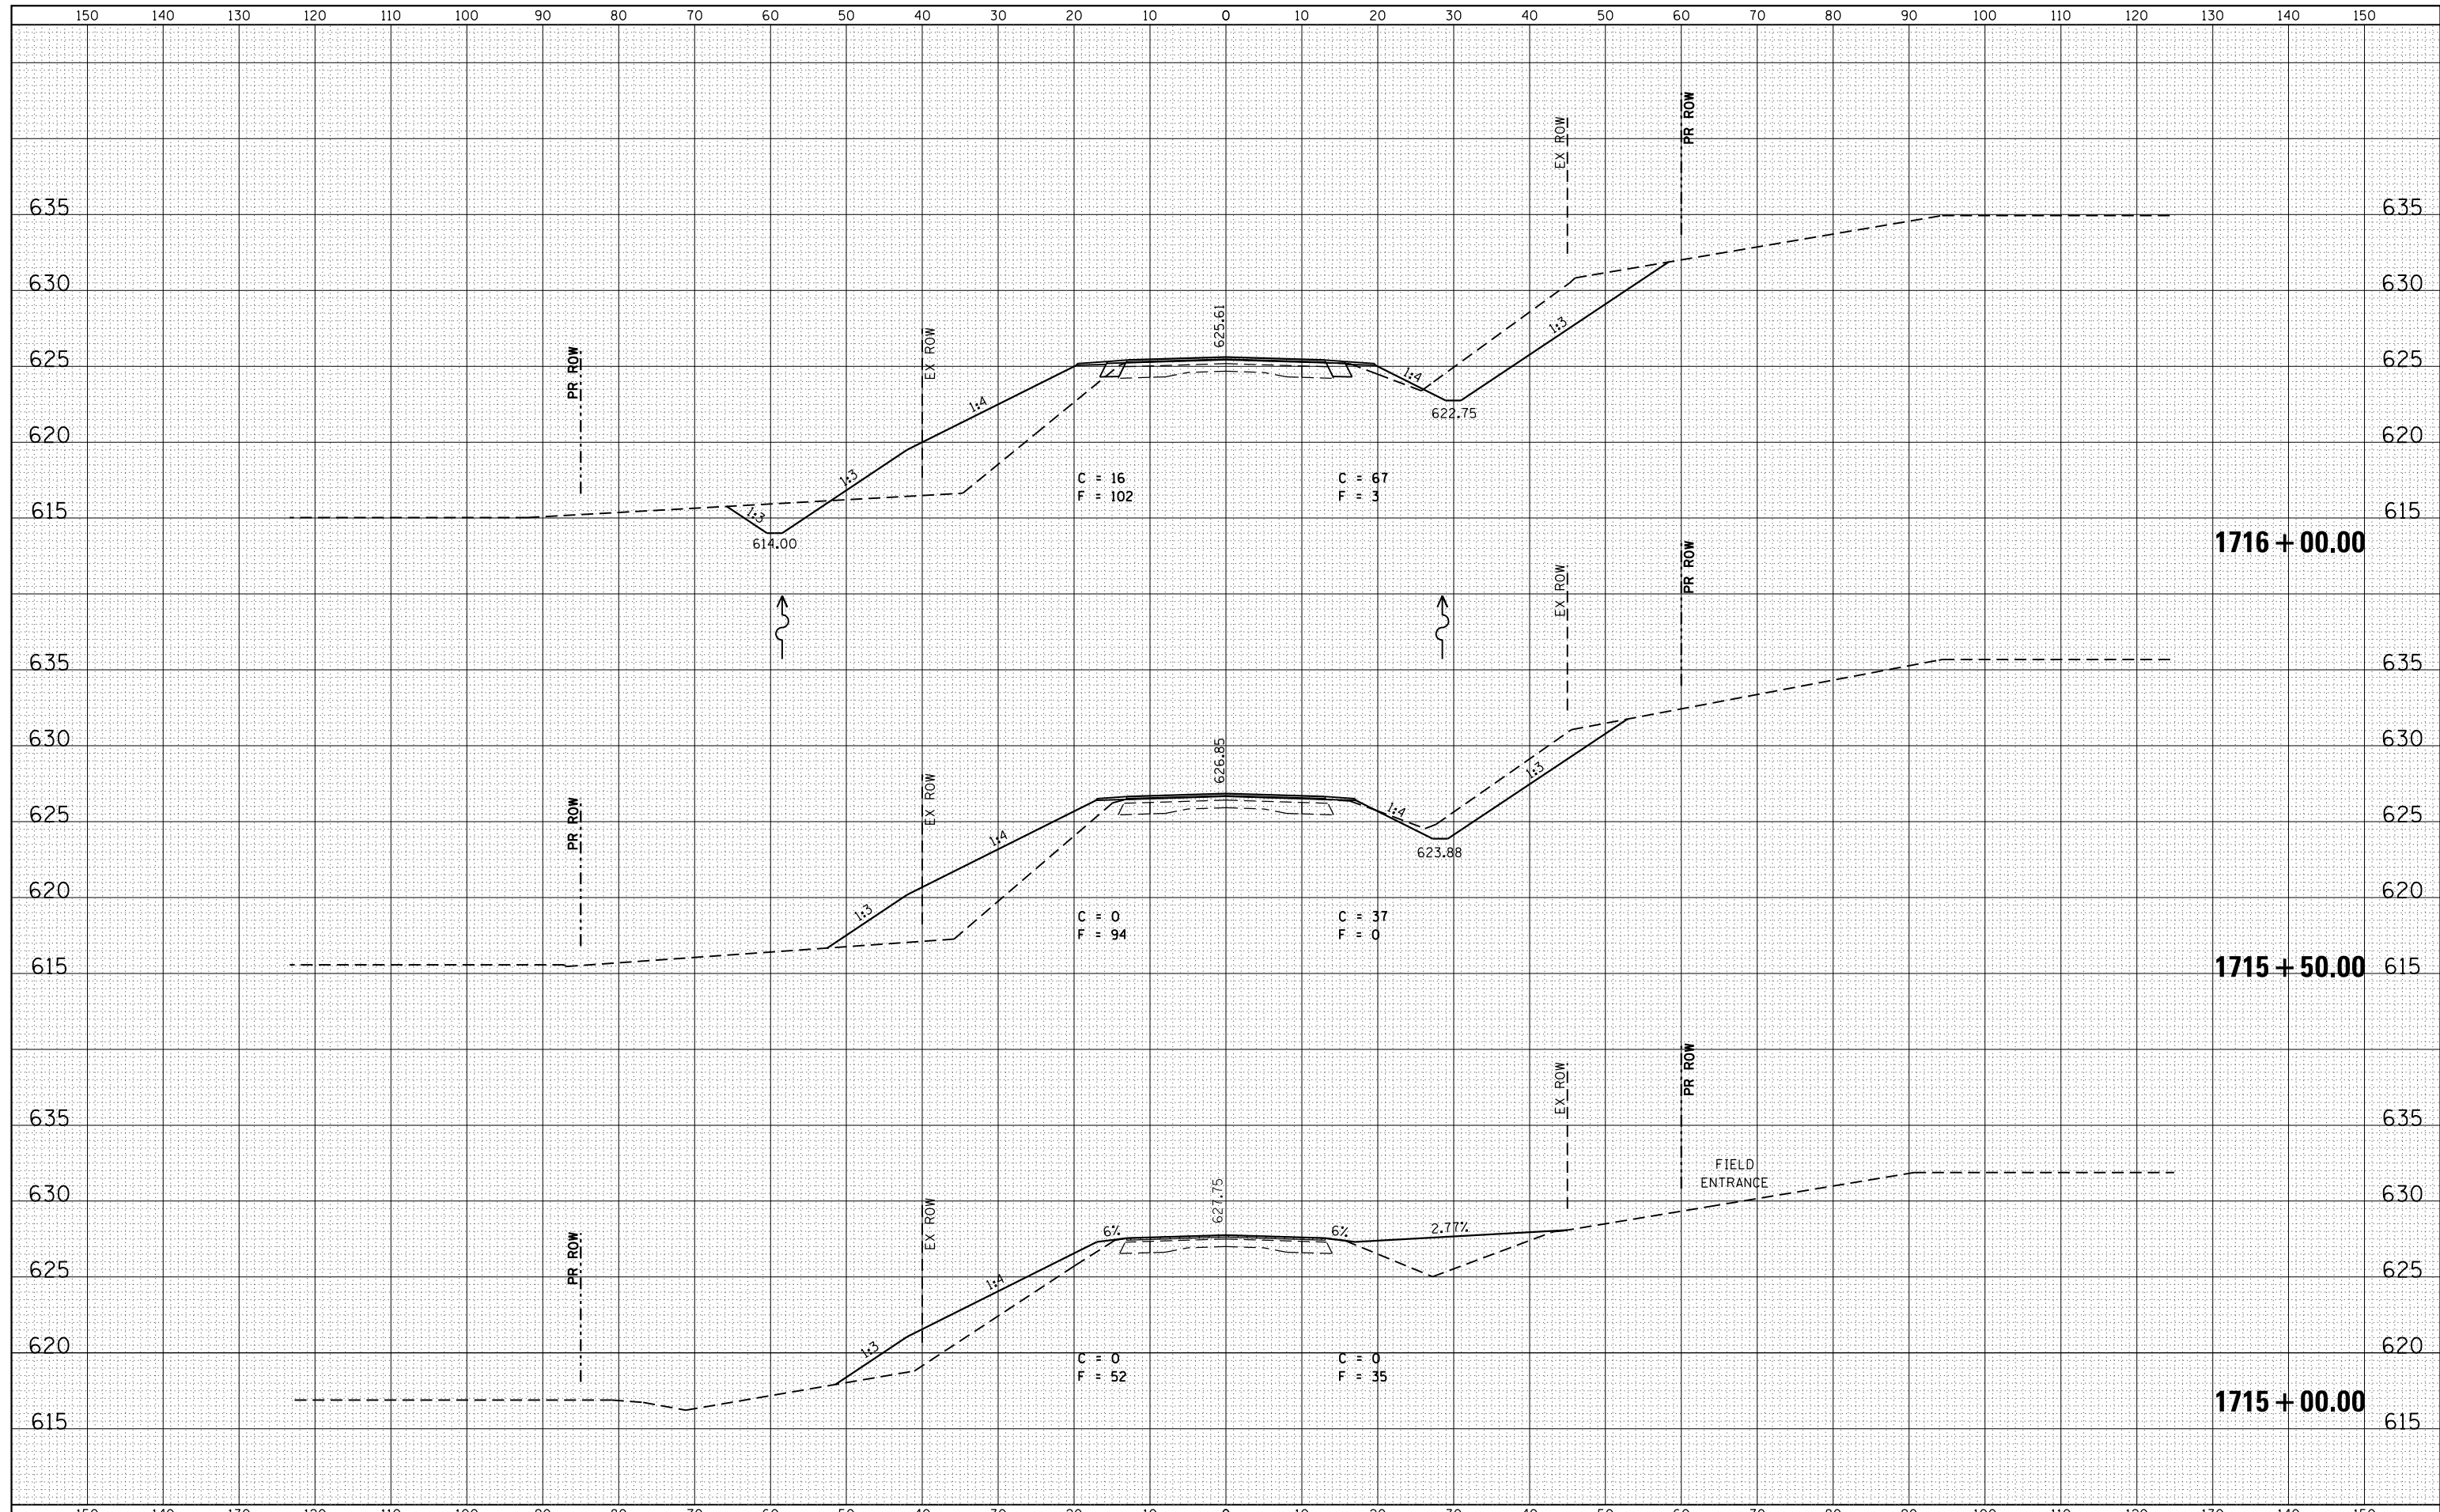

FILE NAME = I:\0807404-IL104 Over Brower Creek\CADData\CADsheets\CADsheets.JMC\0672B61-shM-XSht.dgn	USER NAME = jleaf	DESIGNED -	REVISIED -	STATE OF ILLINOIS DEPARTMENT OF TRANSPORTATION	CROSS SECTIONS - IL ROUTE 104			F.A.P. RTE. 745	SECTION 108B-3	COUNTY PIKE	TOTAL SHEETS 69	SHEET NO. 60
PLOT SCALE = 20.0000' / in.	CHECKED -	REVISIED -	CONTRACT NO. 72B61									
PLOT DATE = 6/9/2014	DATE -	REVISIED -	ILLINOIS FED. AID PROJECT									
SCALE:			SHEET NO. OF SHEETS STA. TO STA.									