




| PHASE | 4 | 4 | 4 | 2 | 2 | 2 | 2 | 2 | 5 | 5 | 8 | 8 | 6 | 6 | 6 | 6 | 6 |
|-------|---|---|---|---|---|---|---|---|---|---|---|---|---|---|---|---|---|
| ± EAS | | | | | | | | | | | | | | | | | |
| ± EAP | | | | | | | | | | | | | | | | | |
| ± ERT | | | | | | | | | | | | | | | | | |
| ± NLF | | | | | | | | | | | | | | | | | |
| ± NLE | | | | | | | | | | | | | | | | | |
| ± NLS | | | | | | | | | | | | | | | | | |
| ± NLS | | | | | | | | | | | | | | | | | |
| ± NLB | | | | | | | | | | | | | | | | | |
| ± NLT | | | | | | | | | | | | | | | | | |
| ± WAF | | | | | | | | | | | | | | | | | |
| ± WAS | | | | | | | | | | | | | | | | | |
| ± WRT | | | | | | | | | | | | | | | | | |
| ± SLF | | | | | | | | | | | | | | | | | |
| ± SRF | | | | | | | | | | | | | | | | | |
| ± SRE | | | | | | | | | | | | | | | | | |
| ± SLS | | | | | | | | | | | | | | | | | |
| ± SRS | | | | | | | | | | | | | | | | | |
| ± SLB | | | | | | | | | | | | | | | | | |
| ± SLT | | | | | | | | | | | | | | | | | |

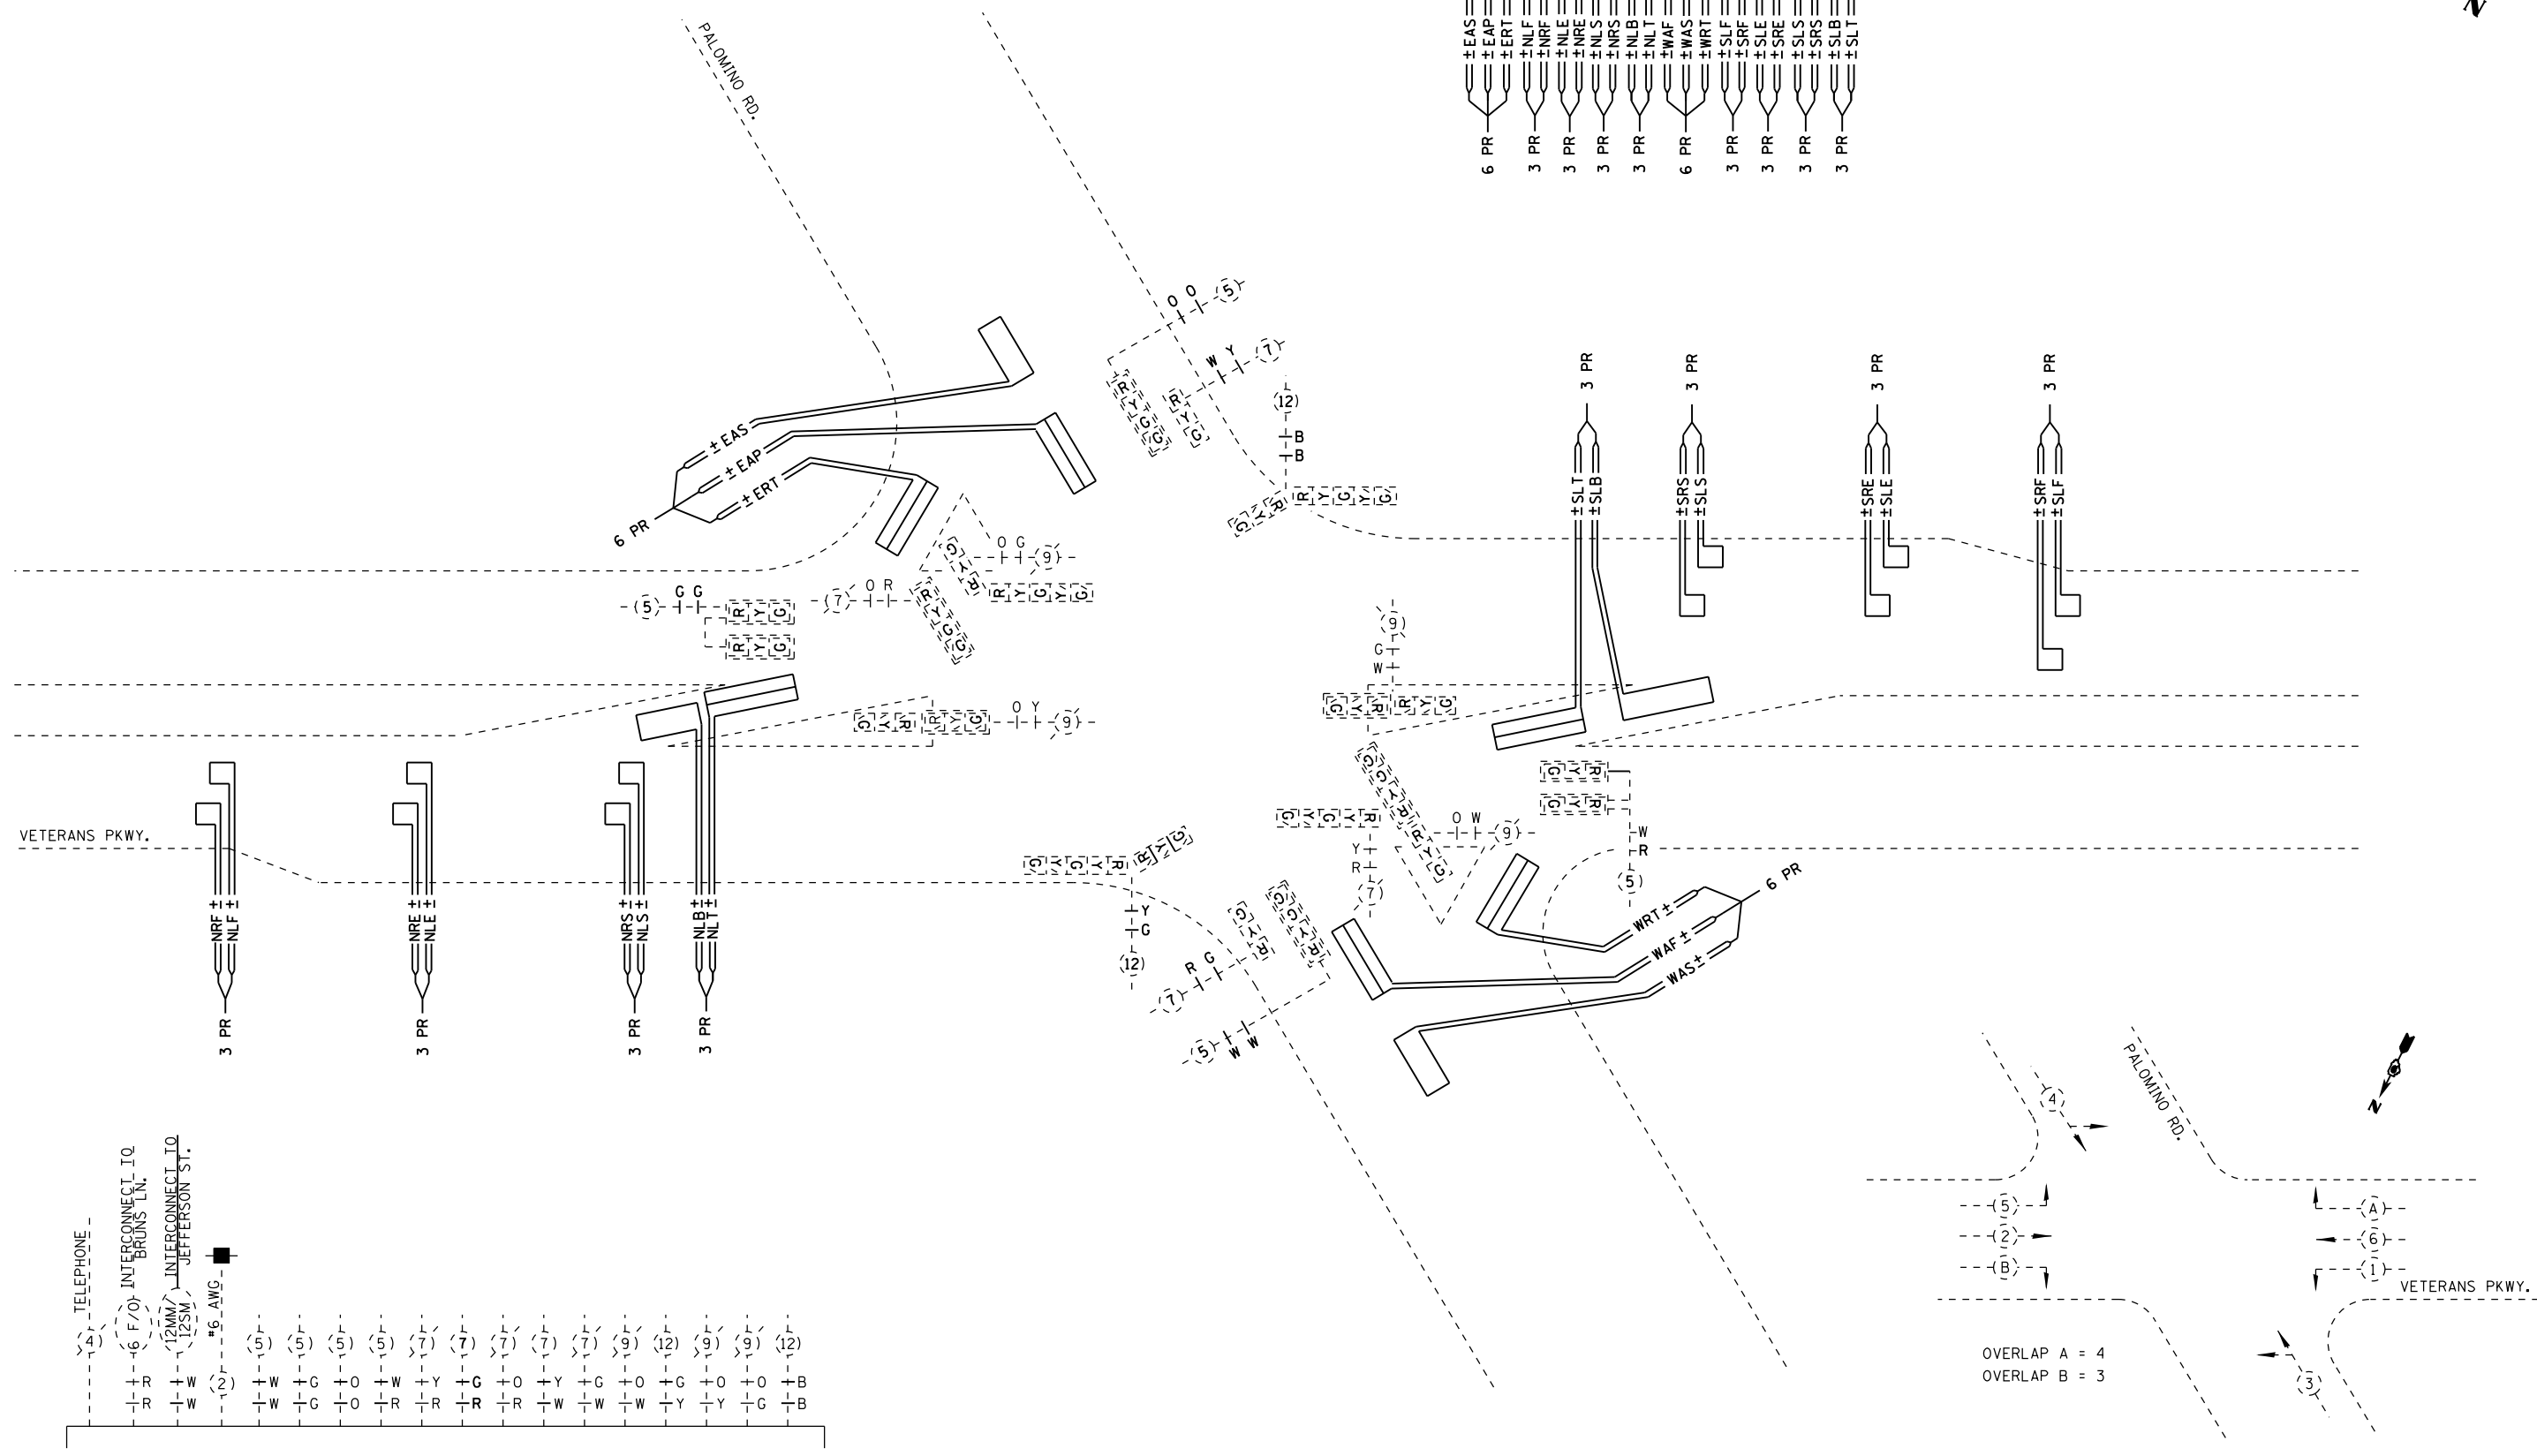

EXISTING CONTROLLER

PROPOSED PHASE DESIGNATION DIAGRAM

OVERLAP A = 4
OVERLAP B = 3

NOT TO SCALE

| | | | | | | | | | | | | | |
|-------------|------------------------------------|------------|-----------|---|---|-------|----|--------|--------------------|--------------|----------|---------------------------|-----------|
| FILE NAME = | USER NAME = sparksgw | DESIGNED - | REVISED - | STATE OF ILLINOIS DEPARTMENT OF TRANSPORTATION | PROPOSED CABLE PLAN IL 4 (VETERANS PKWY.) & PALOMINO RD. | | | | F.A.P. RTE. | SECTION | COUNTY | TOTAL SHEETS | SHEET NO. |
| Default | Plot Scale = 40.0000' / in. | DRAWN - | REVISED - | | | | | | 662 | (1-2) RS-1,N | SANGAMON | 89 | 67 |
| | PLOT DATE = Jul-14-2014 01:58:54PM | CHECKED - | REVISED - | | | | | | CONTRACT NO. 72F96 | | | | |
| | | | | | SCALE: | SHEET | OF | SHEETS | STA. | TO | STA. | ILLINOIS FED. AID PROJECT | |