


DATE	
BY	
FINISHED	
PLOTTED	
TEMPLATE	
NOTE BOOK	
AREAS CHECKED	
NO.	

DATE	
BY	
ORIGINAL SURVEY	
PLOTTED	
TEMPLATE	
AREAS CHECKED	
NO.	

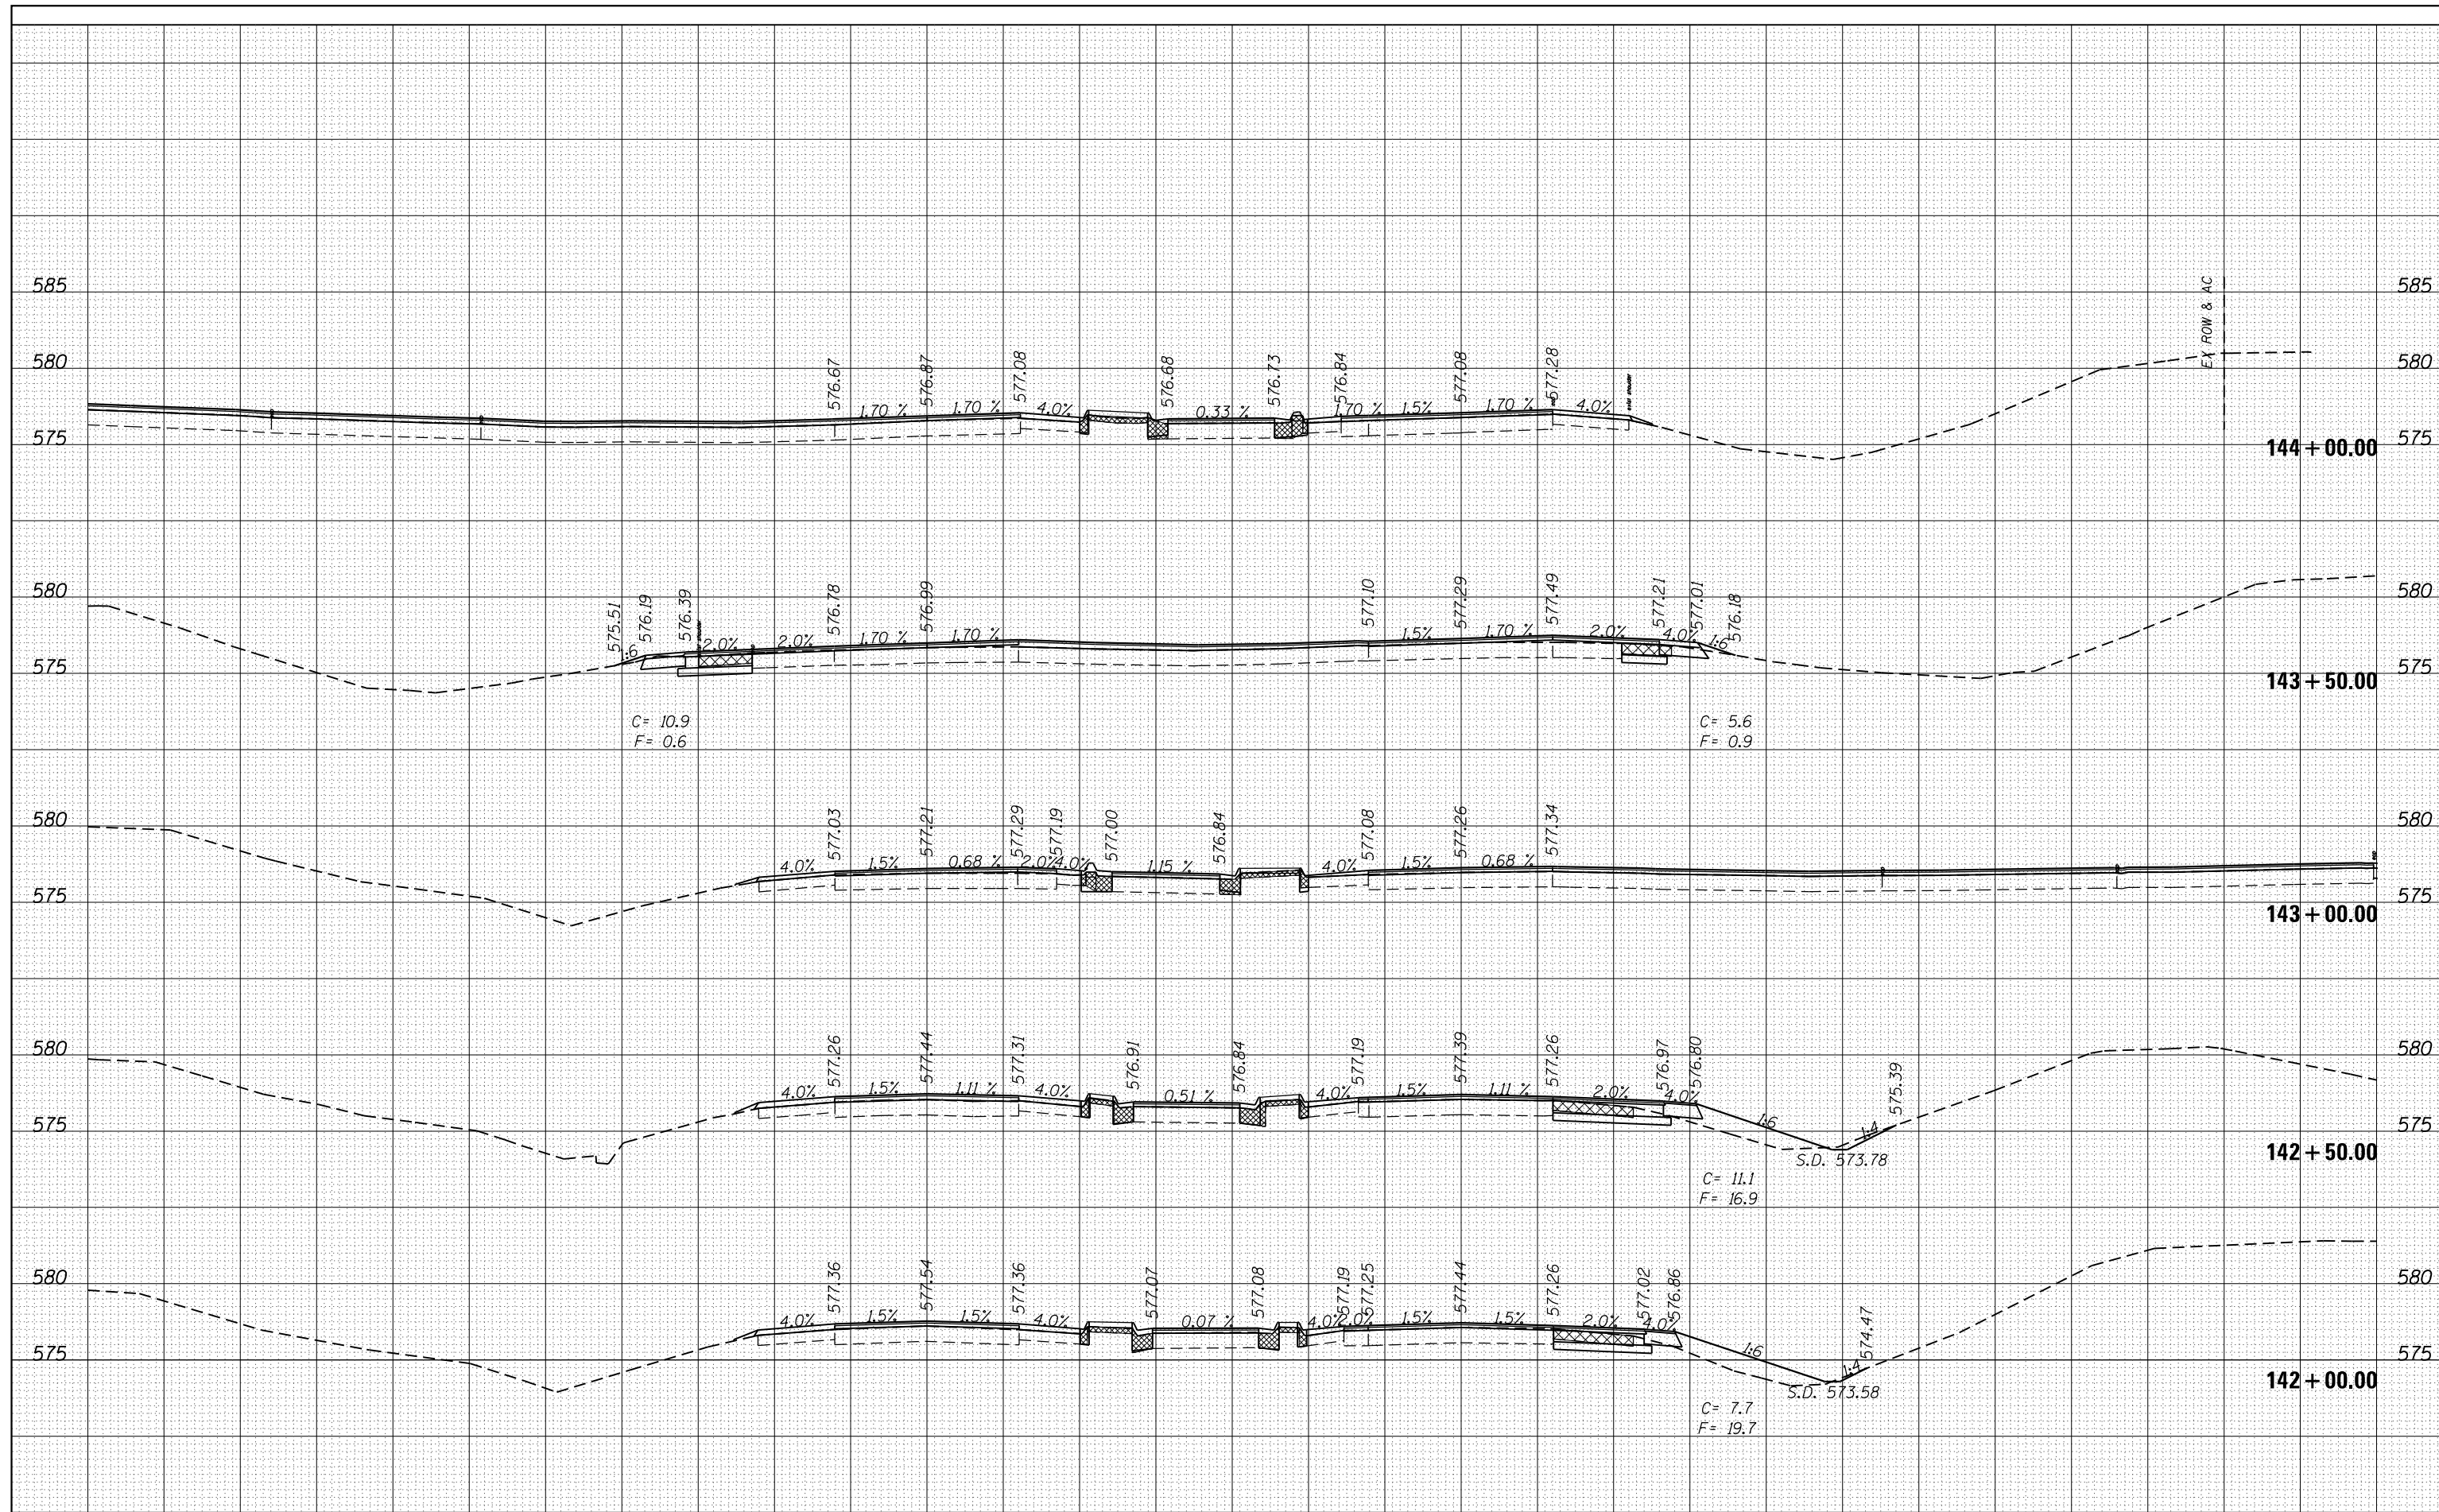

FILE NAME =	USER NAME = sparksgw	DESIGNED -	REVISIED -	STATE OF ILLINOIS DEPARTMENT OF TRANSPORTATION	PROPOSED CROSS SECTION SHEETS FAP 662 (IL 4)			F.A.P. RTE.	SECTION	COUNTY	TOTAL SHEETS	SHEET NO.
es:\pw\work\pwidot\sparksgw\d0330062\0672F96-shd-xsshtML.dgn		DRAWN -	REVISIED -		662	(1-2) RS-1,N	SANGAMON	89	80			
PLOT SCALE = 20.0000' / in.		CHECKED -	REVISIED -		CONTRACT NO. 72F96							
Default		DATE -	REVISIED -		ILLINOIS FED. AID PROJECT							