


DATE	
BY	
FINAL SURVEY	SURVEYED
NOTE BOOK	PLOTTED
NO.	AREAS CHECKED

DATE	
BY	
ORIGINAL SURVEY	SURVEYED
NOTE BOOK	PLOTTED
NO.	AREAS CHECKED

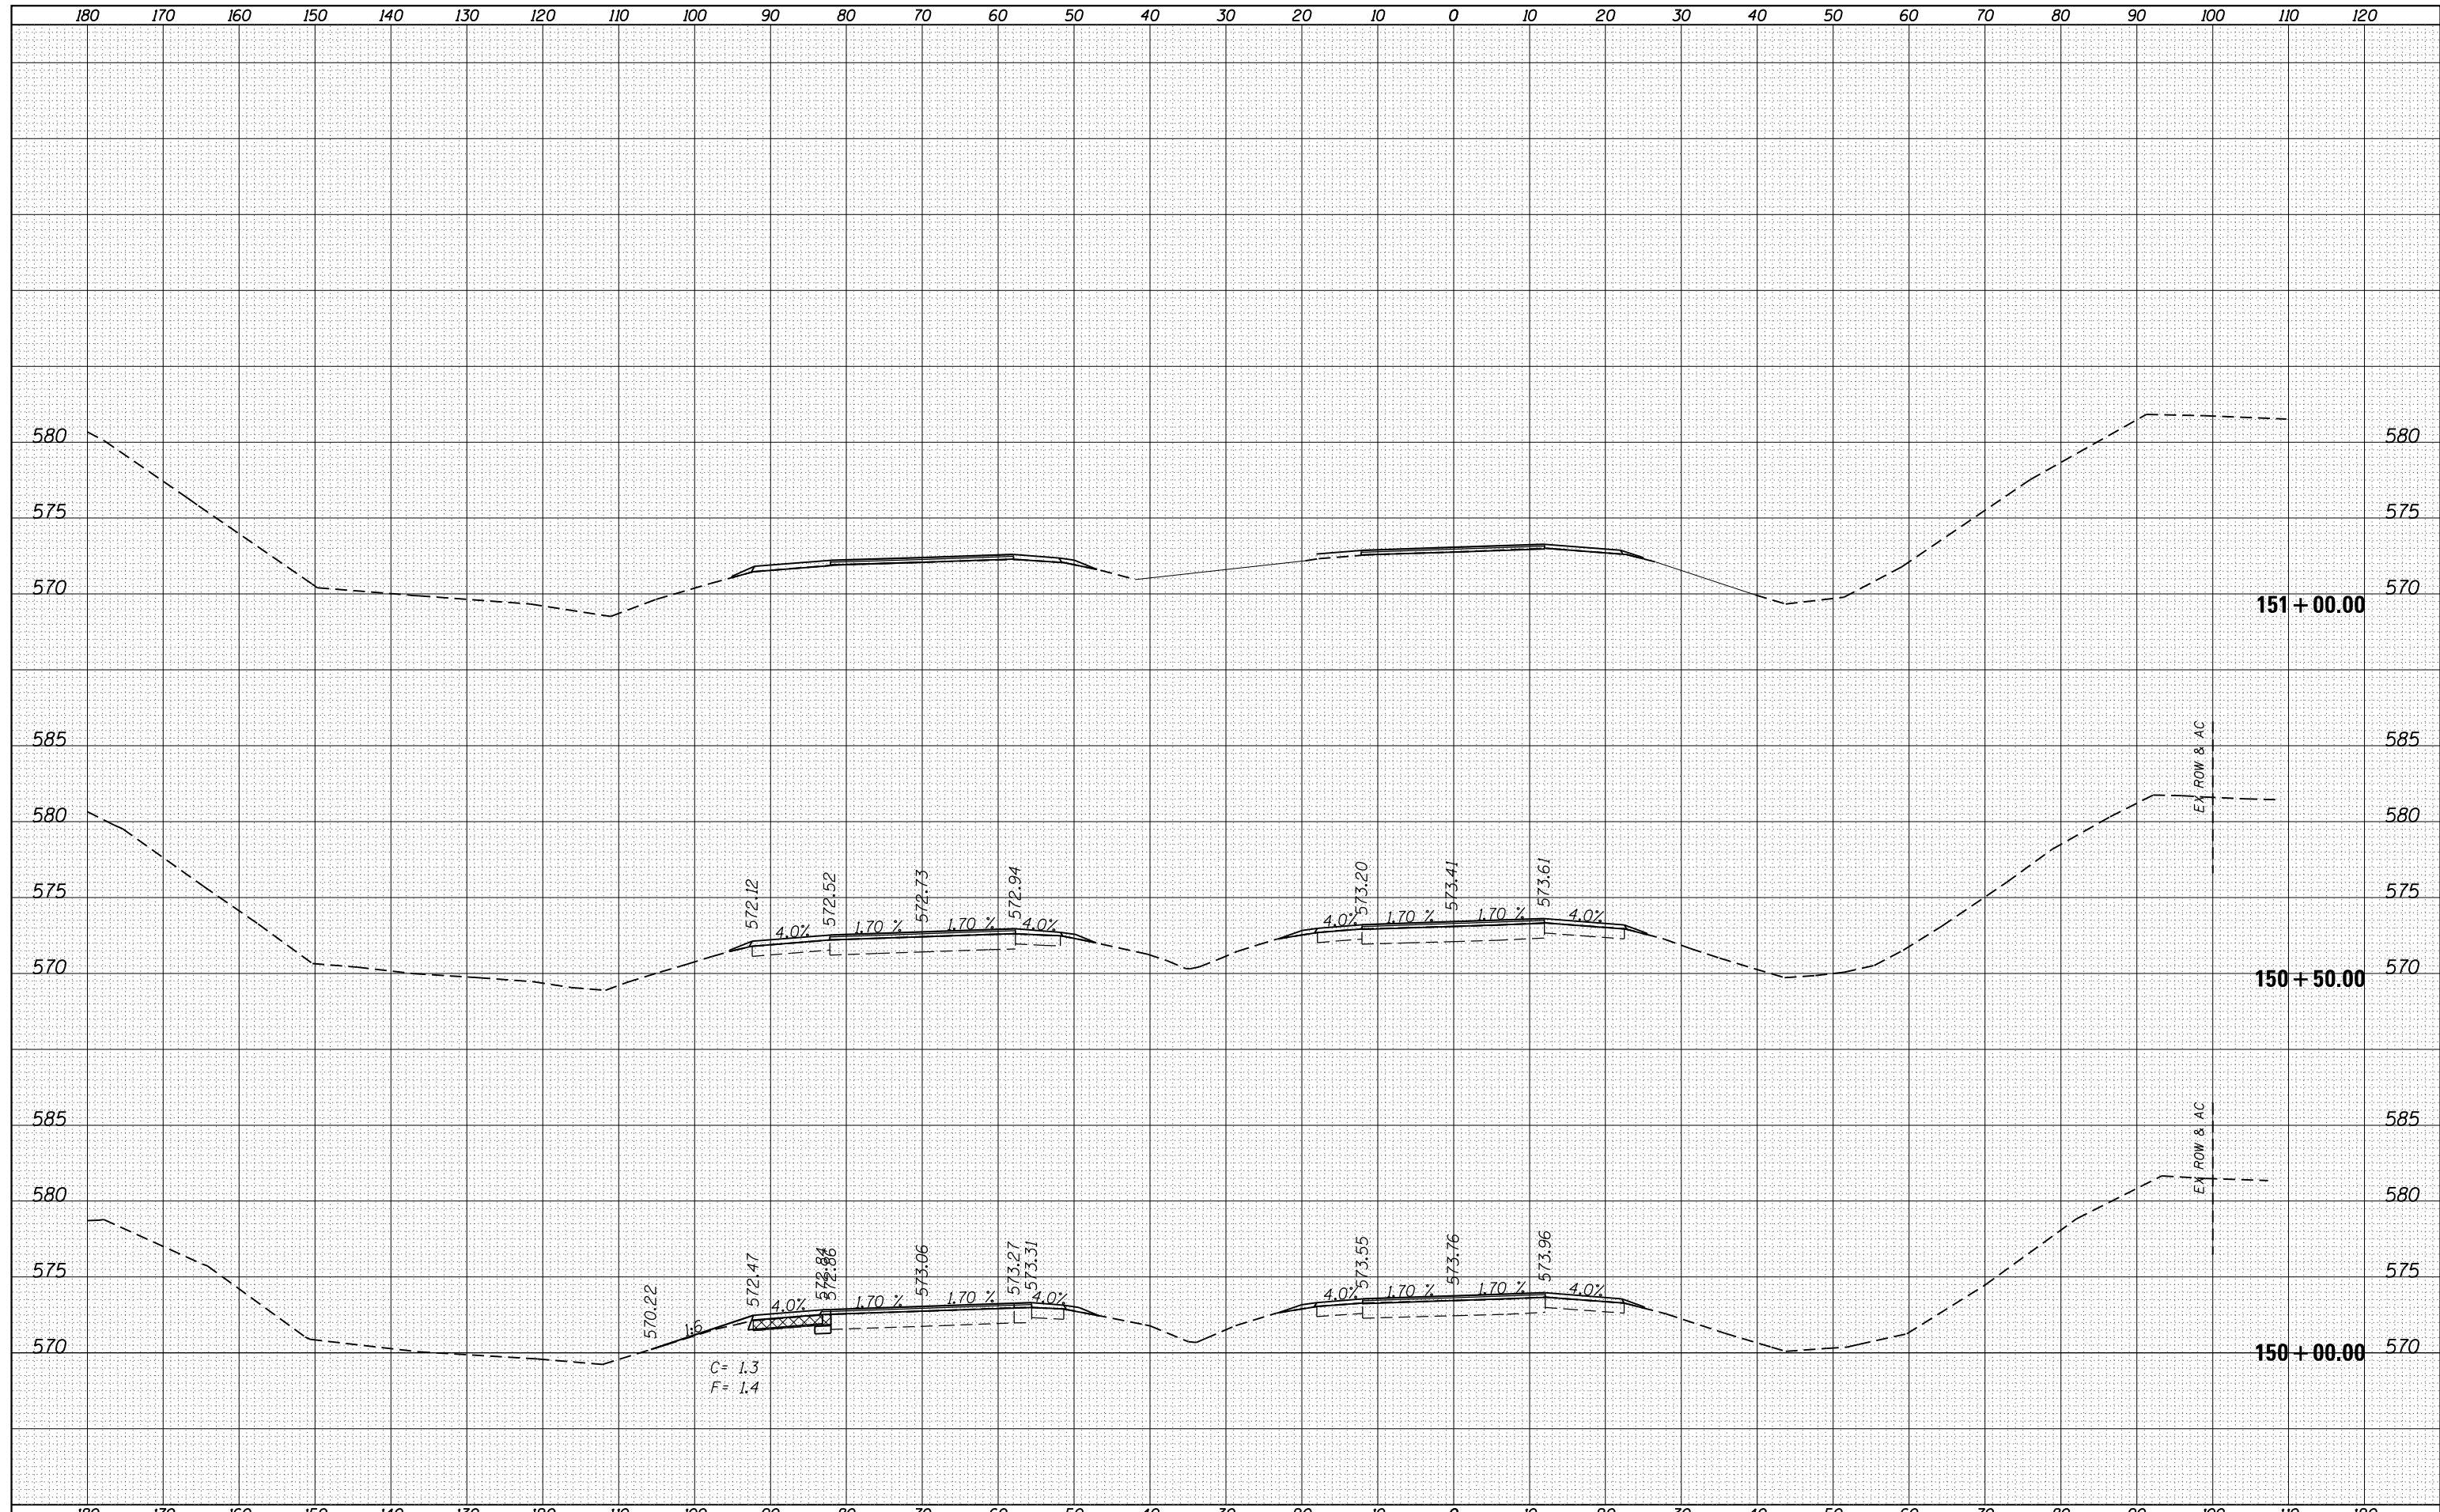

FILE NAME =	USER NAME = sparksgw	DESIGNED -	REVISED -	<b>STATE OF ILLINOIS</b> <b>DEPARTMENT OF TRANSPORTATION</b>	<b>PROPOSED CROSS SECTION SHEETS</b> <b>FAP 662 (IL 4)</b>			F.A.P. RTE.	SECTION	COUNTY	TOTAL SHEETS	SHEET NO.
es:\pw\work\p\dot\sparksgw\d0330062\0672F96-sh	DRAWN -	REVISED -	662					(1-2) RS-1,N	SANGAMON	89	84	
Default	PLOT SCALE = 20.0000' / in.	CHECKED -	REVISED -		SCALE:	SHEET	OF	SHEETS	STA. 150+00.00	TO STA. 151+00.00	CONTRACT NO. 72F96	
	PLOT DATE = Jul-14-2014 01:59:13PM	DATE -	REVISED -		ILLINOIS FED. AID PROJECT							