




MATCHLINE STA 46+95.00

MATCHLINE STA 58+80.00

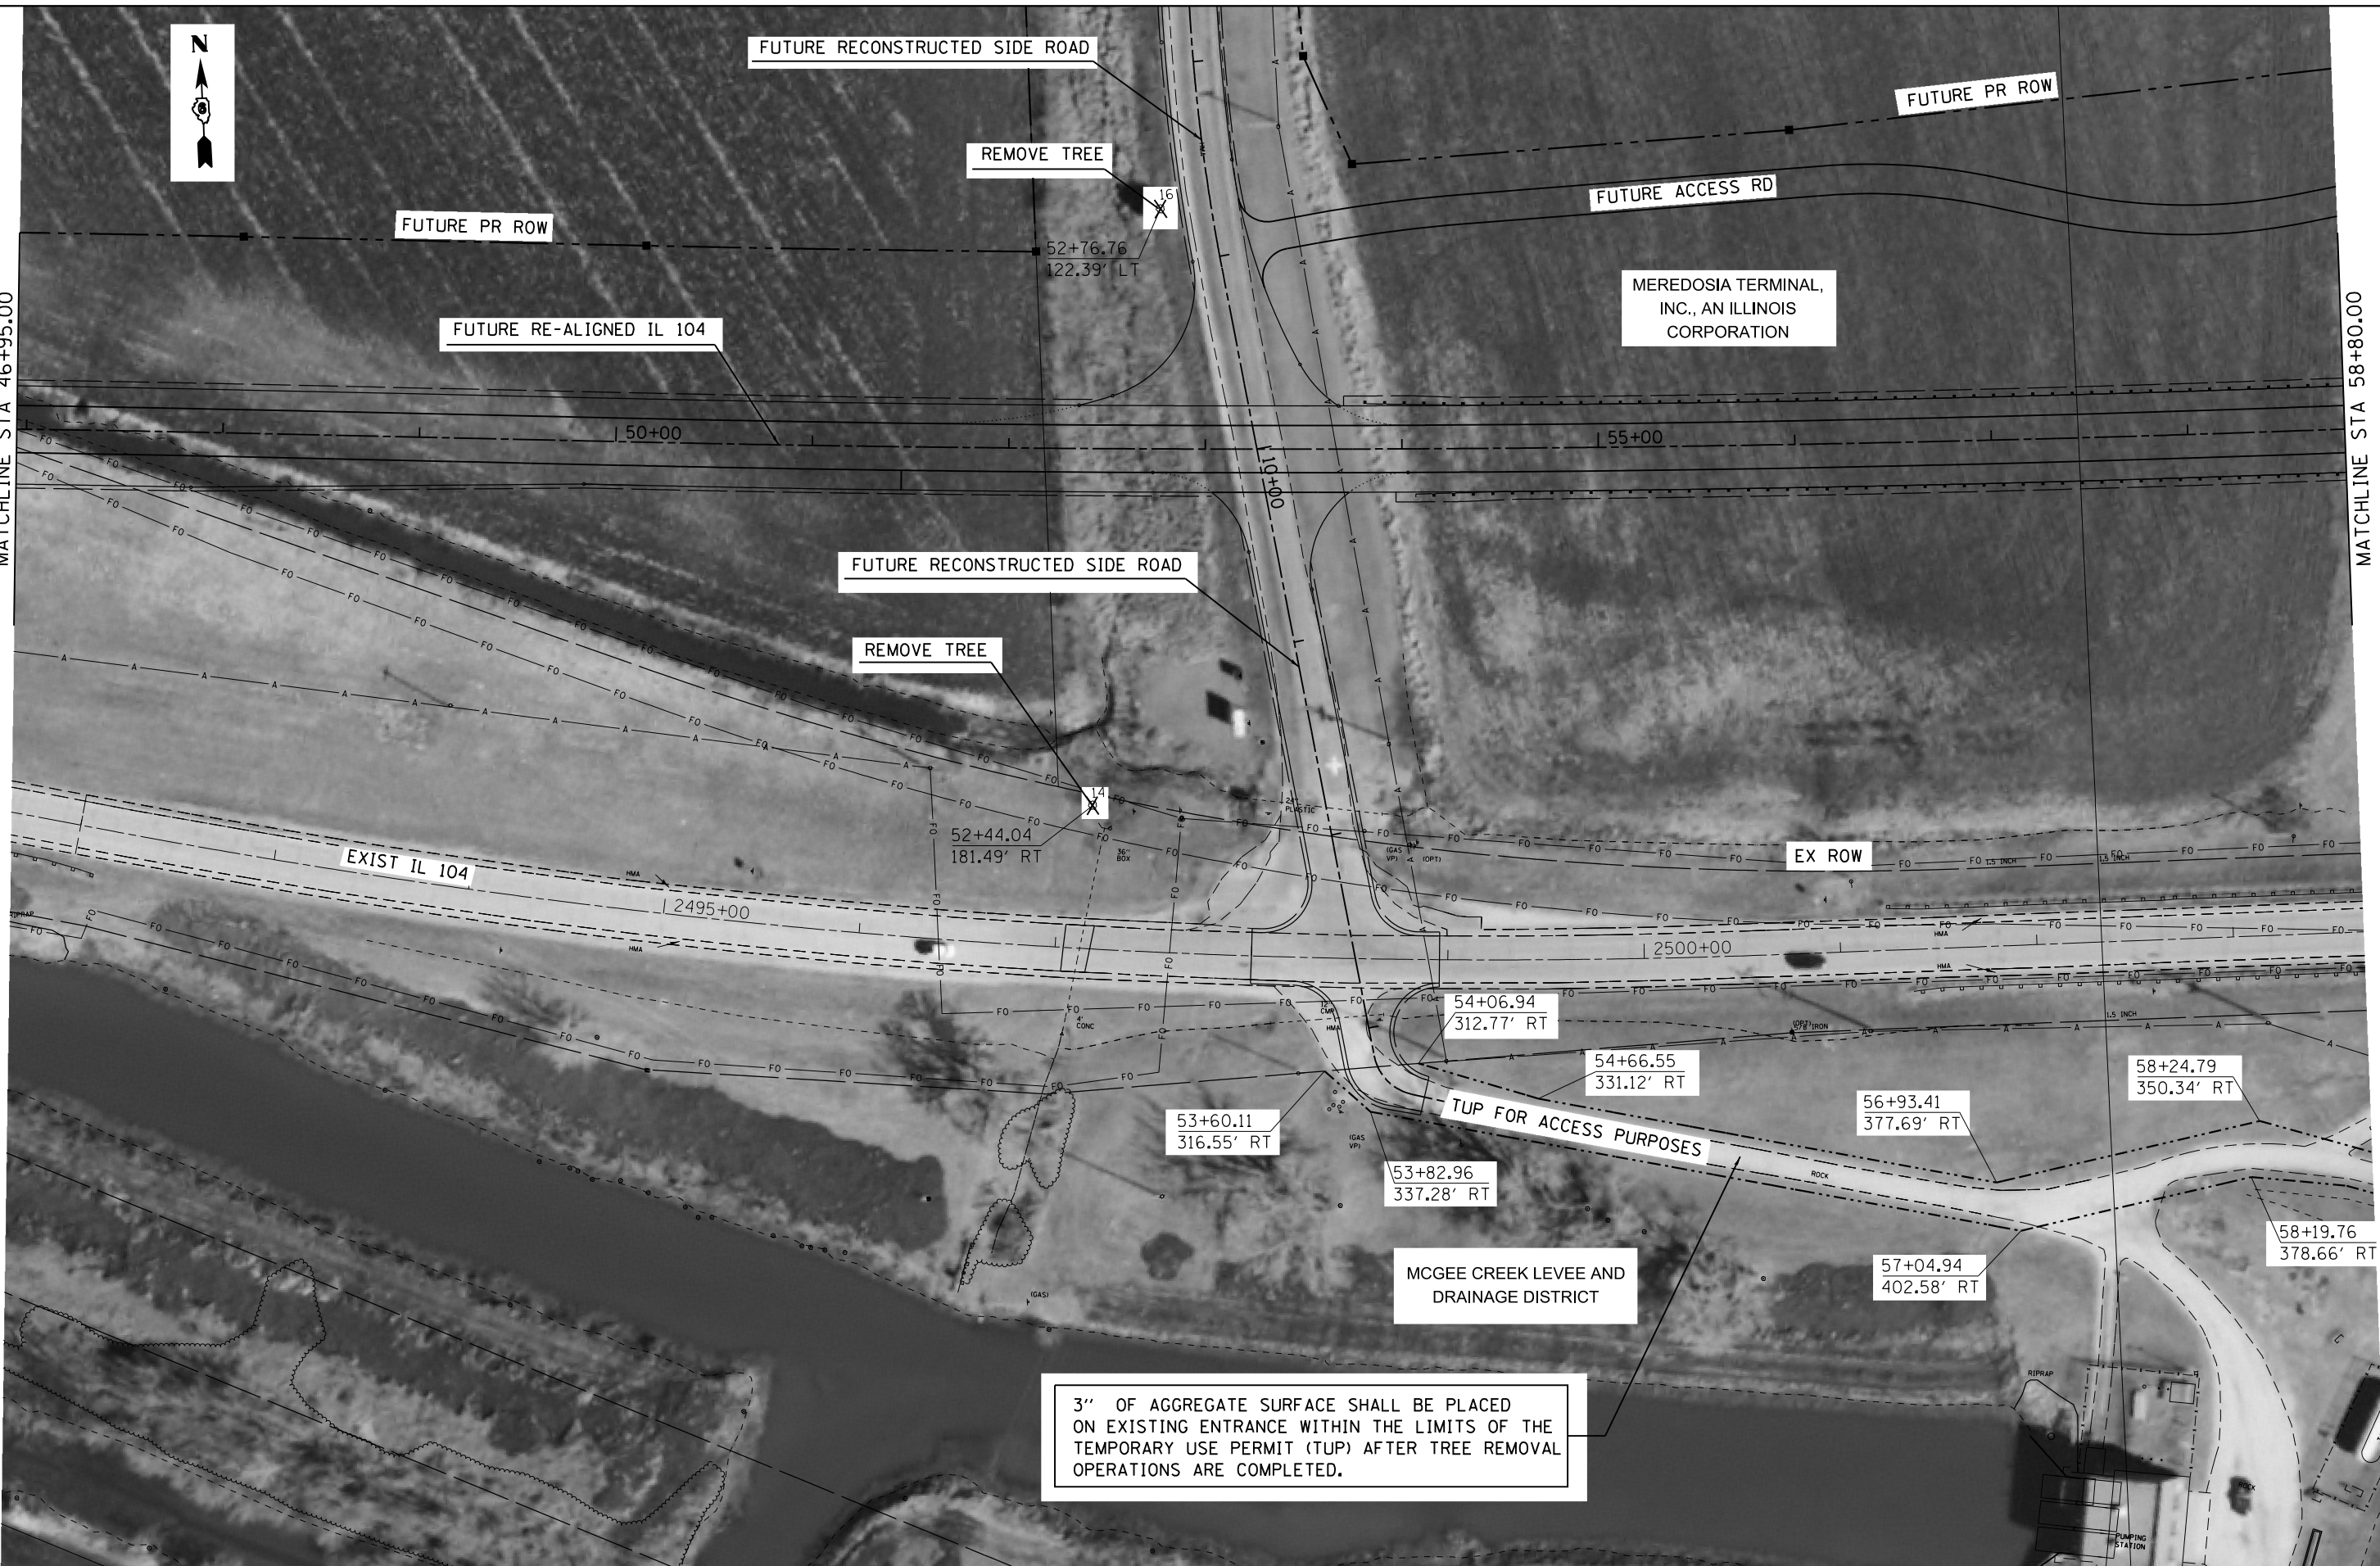

FILE NAME =	USER NAME = sparksgw	DESIGNED -	REVISED -
ct:\pw\work\p\id\dot\sparksgw\0401567\0672\28-pln-sht1.dgn		DRAWN -	REVISED -
Default	PLOT SCALE = 80.0000' / in.	CHECKED -	REVISED -
	PLOT DATE = Jul-03-2014 02:18:19PM	DATE -	REVISED -

**STATE OF ILLINOIS  
DEPARTMENT OF TRANSPORTATION**

<b>PLAN SHEET</b>		F.A. RTE.	SECTION	COUNTY	TOTAL SHEETS	SHEET NO.
<b>FAP 745 (IL 104)</b>		+VAR	**	.	9	6
SCALE: 1" = 40'	SHEET	OF	SHEETS	STA.	TO	STA.

CONTRACT NO. 72H28		ILLINOIS FED. AID PROJECT
--------------------	--	---------------------------