



EXISTING TYPICAL CROSS SECTION

STA. 650 + 36.40 TO STA. 653 + 14.10 (NB)
 STA. 650 + 73.29 TO STA. 653 + 40.85 (SB)

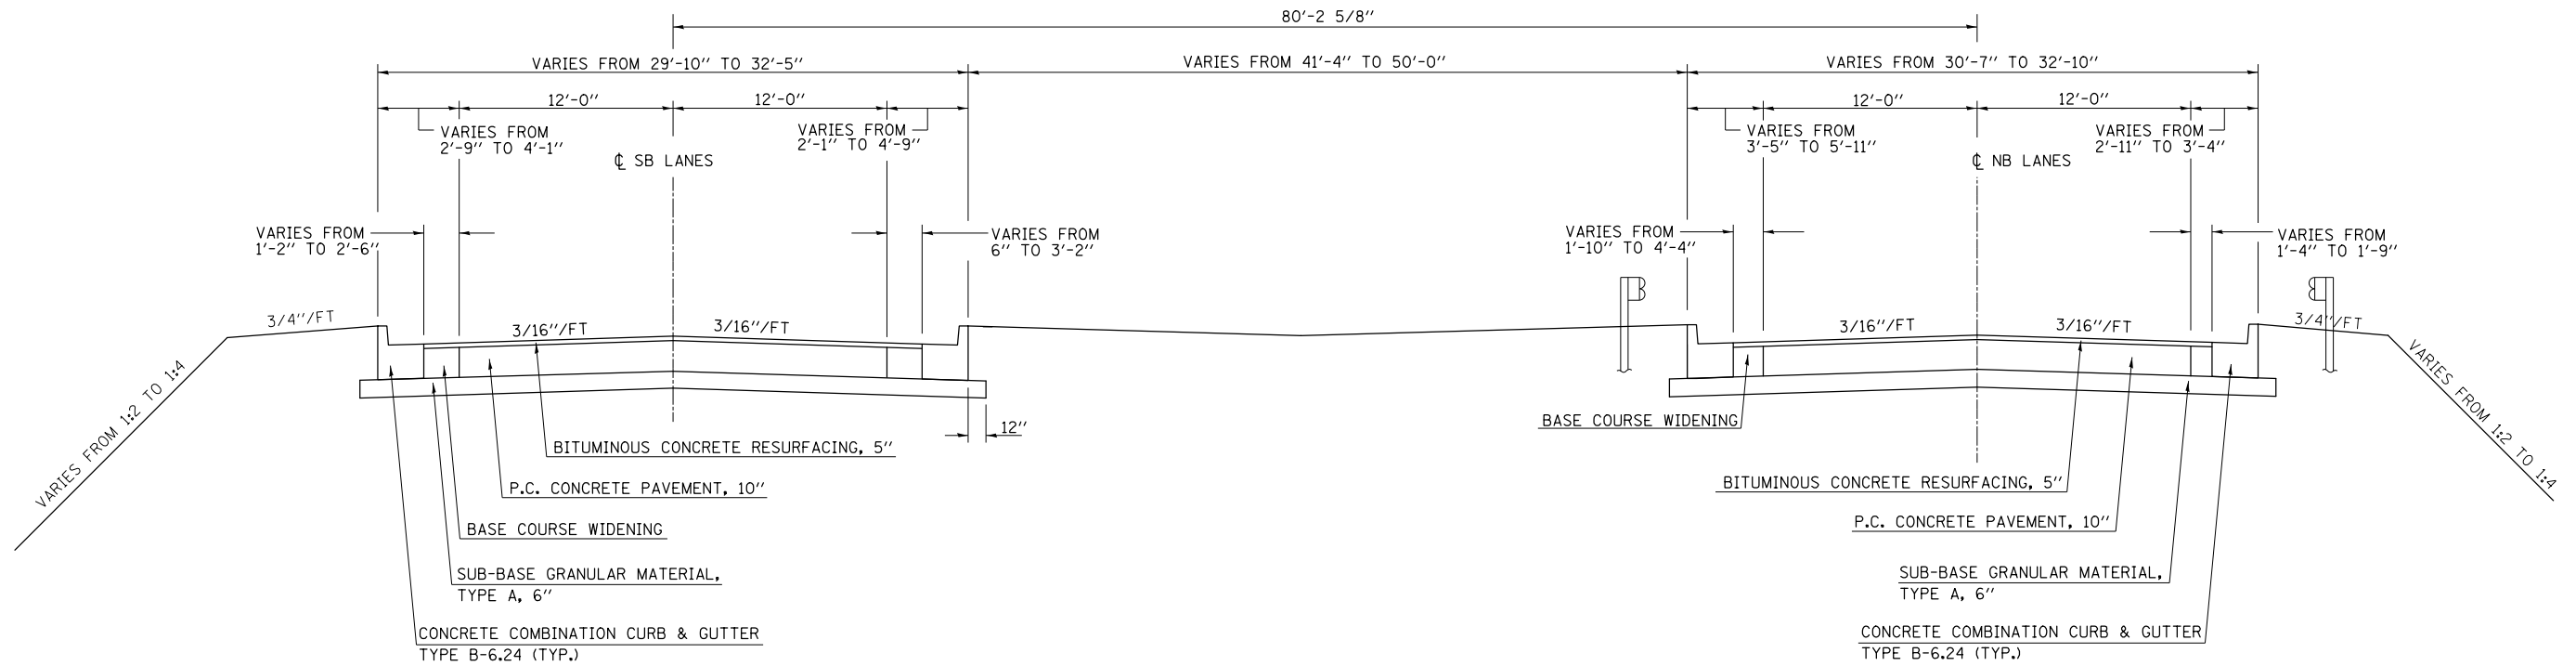

EXISTING TYPICAL CROSS SECTION

STA. 658 + 44.10 TO STA. 660 + 97.71 (NB)
 STA. 658 + 17.35 TO STA. 661 + 51.35 (SB)

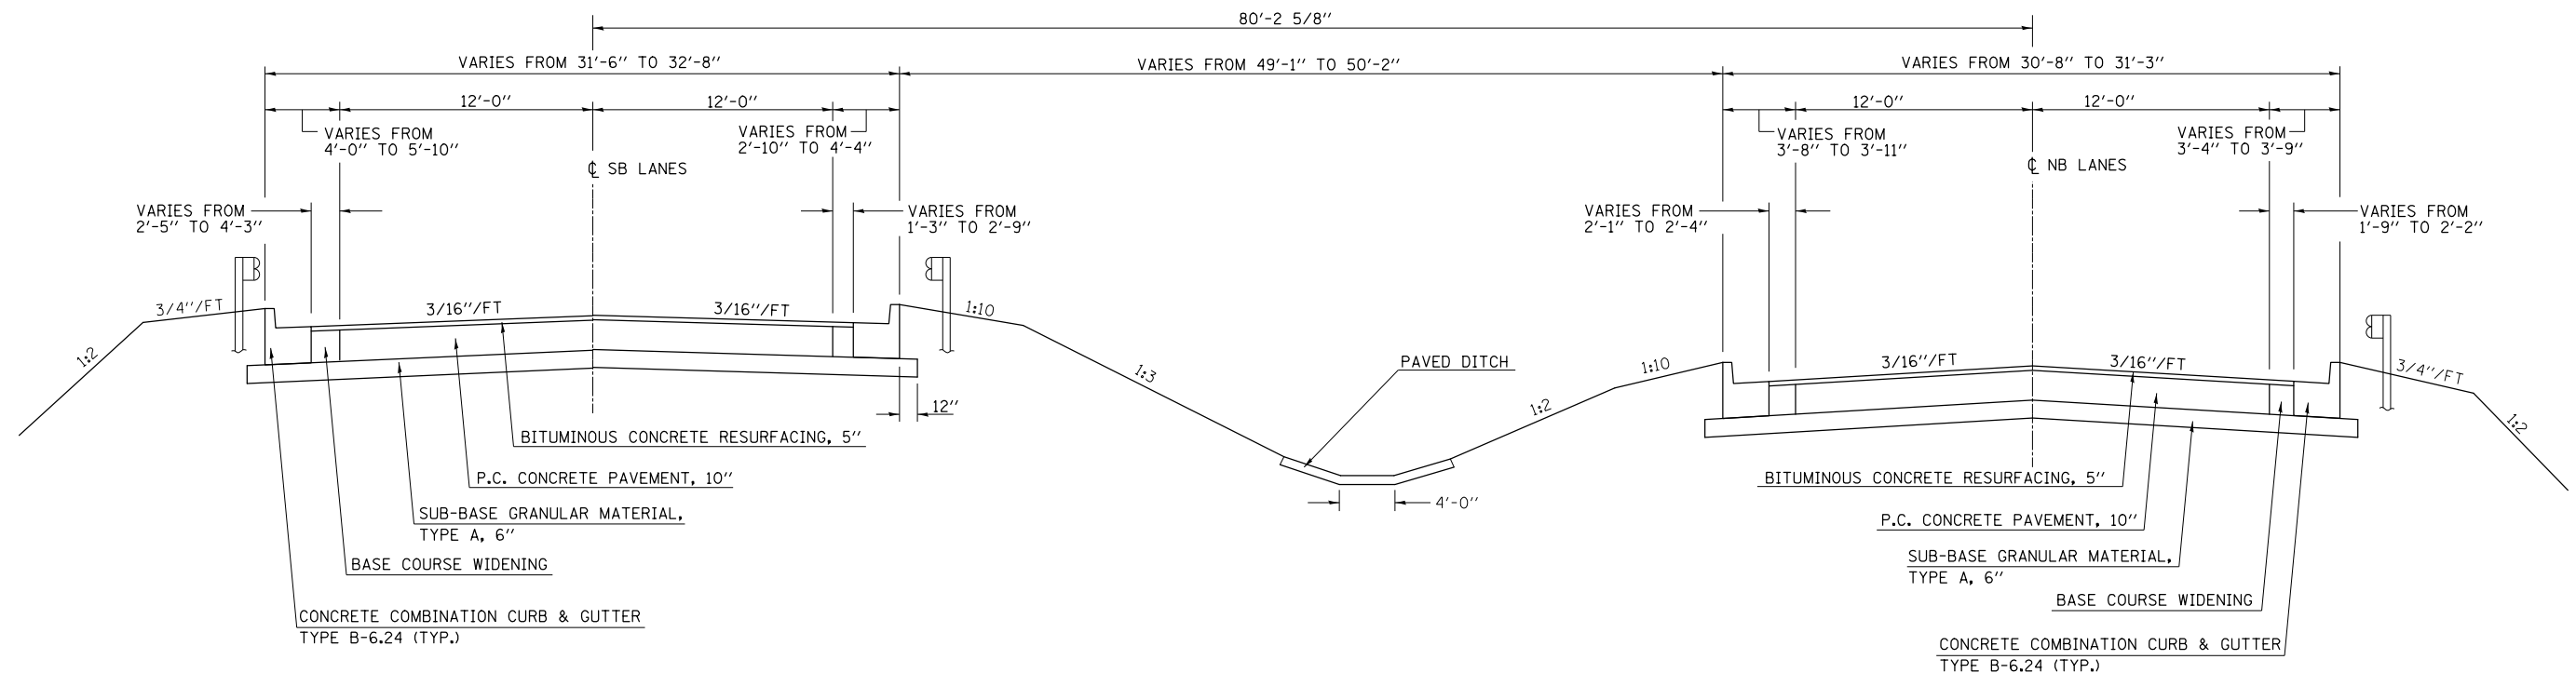

FILE NAME =	USER NAME = #USER#	DESIGNED -	REVISED -	STATE OF ILLINOIS DEPARTMENT OF TRANSPORTATION	TYPICAL SECTIONS			F.A.P. RTE.	SECTION	COUNTY	TOTAL SHEETS	SHEET NO.	
#FILE#		DRAWN -	REVISED -		SCALE:	SHEET NO. 1 OF 3 SHEETS	STA.	TO STA.	710	(48X-B-2)BR & (48BR)BR	MACON	144	12
		CHECKED -	REVISED -		CONTRACT NO. 74438								
		DATE -	REVISED -		ILLINOIS FED. AID PROJECT								