


WET REFLECTIVE TEMPORARY PAVEMENT MARKING TAPE (DOUBLE YELLOW)

IMPACT ATTENUATORS, TEMPORARY (NON-REDIRECTIVE), TEST LEVEL 2

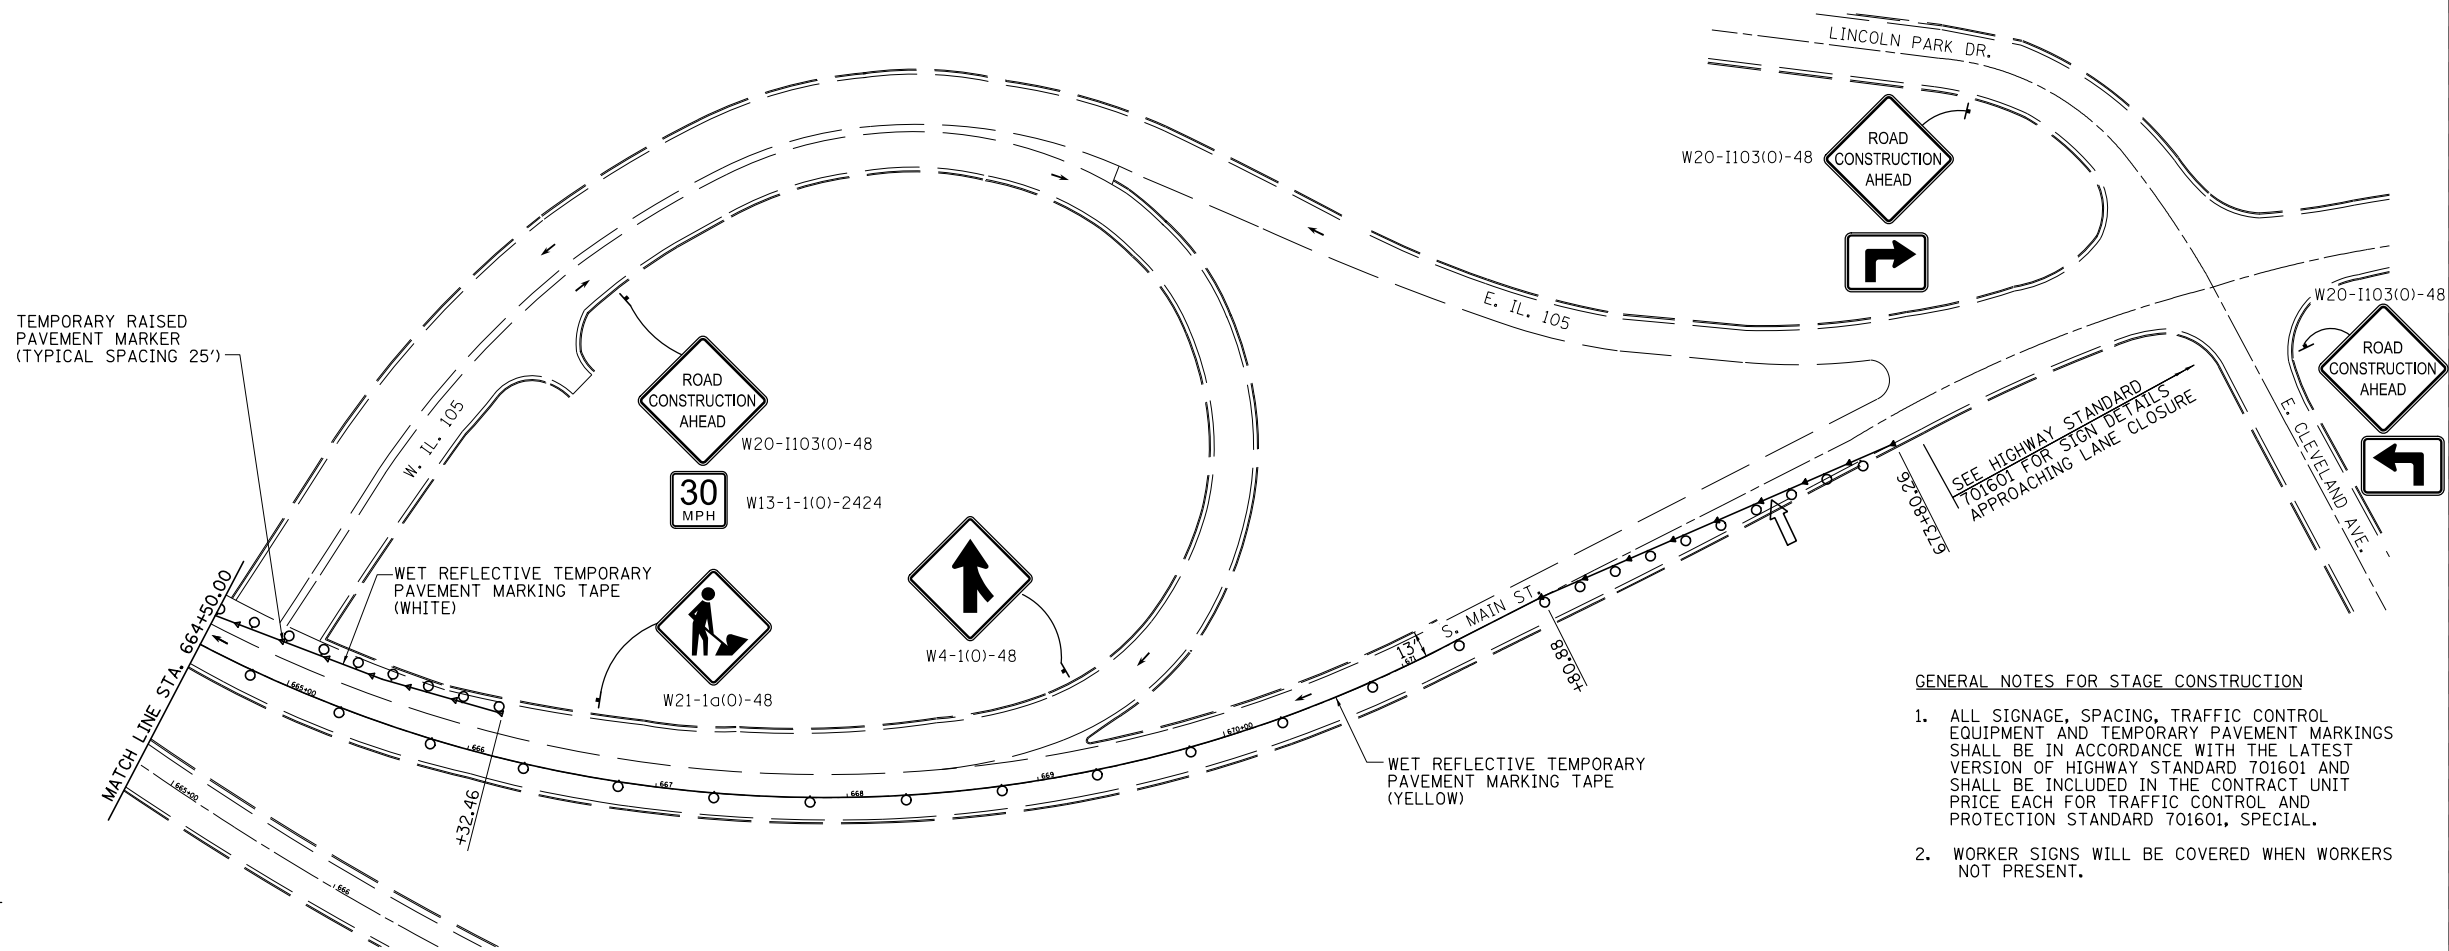

- SYMBOLS**
- DRUM
 - † SIGN
 - ‡ TYPE III BARRICADE
 - ▨ WORK AREA
 - ➔ ARROW BOARD
 - ◁ TEMPORARY RAISED PAVEMENT MARKER CRYSTAL
 - ◄ TEMPORARY RAISED PAVEMENT MARKER AMBER

- GENERAL NOTES FOR STAGE CONSTRUCTION**
1. ALL SIGNAGE, SPACING, TRAFFIC CONTROL EQUIPMENT AND TEMPORARY PAVEMENT MARKINGS SHALL BE IN ACCORDANCE WITH THE LATEST VERSION OF HIGHWAY STANDARD 701601 AND SHALL BE INCLUDED IN THE CONTRACT UNIT PRICE EACH FOR TRAFFIC CONTROL AND PROTECTION STANDARD 701601, SPECIAL.
 2. WORKER SIGNS WILL BE COVERED WHEN WORKERS NOT PRESENT.

FILE NAME =	USER NAME = \$USER\$	DESIGNED -	REVISED -
\$FILEL\$		DRAWN -	REVISED -
	PLOT SCALE = \$SCALE\$	CHECKED -	REVISED -
	PLOT DATE = \$DATE\$	DATE -	REVISED -

**STATE OF ILLINOIS
DEPARTMENT OF TRANSPORTATION**

STAGE II TRAFFIC CONTROL

SCALE: SHEET NO. 5 OF 9 SHEETS STA. TO STA.

F.A.P. RTE.	SECTION	COUNTY	TOTAL SHEETS	SHEET NO.
710	(49-X-B-2)BR & (48BR)BR	MACON	144	26
CONTRACT NO. 74438				
ILLINOIS FED. AID PROJECT				