


DATE	
BY	
FINAL SURVEY NO.	
SURVEYED PLOTTED	
NOTE BOOK TEMPLATE	
AREAS CHECKED	

DATE	
BY	
ORIGINAL SURVEY NO.	
SURVEYED PLOTTED	
NOTE BOOK TEMPLATE	
AREAS CHECKED	

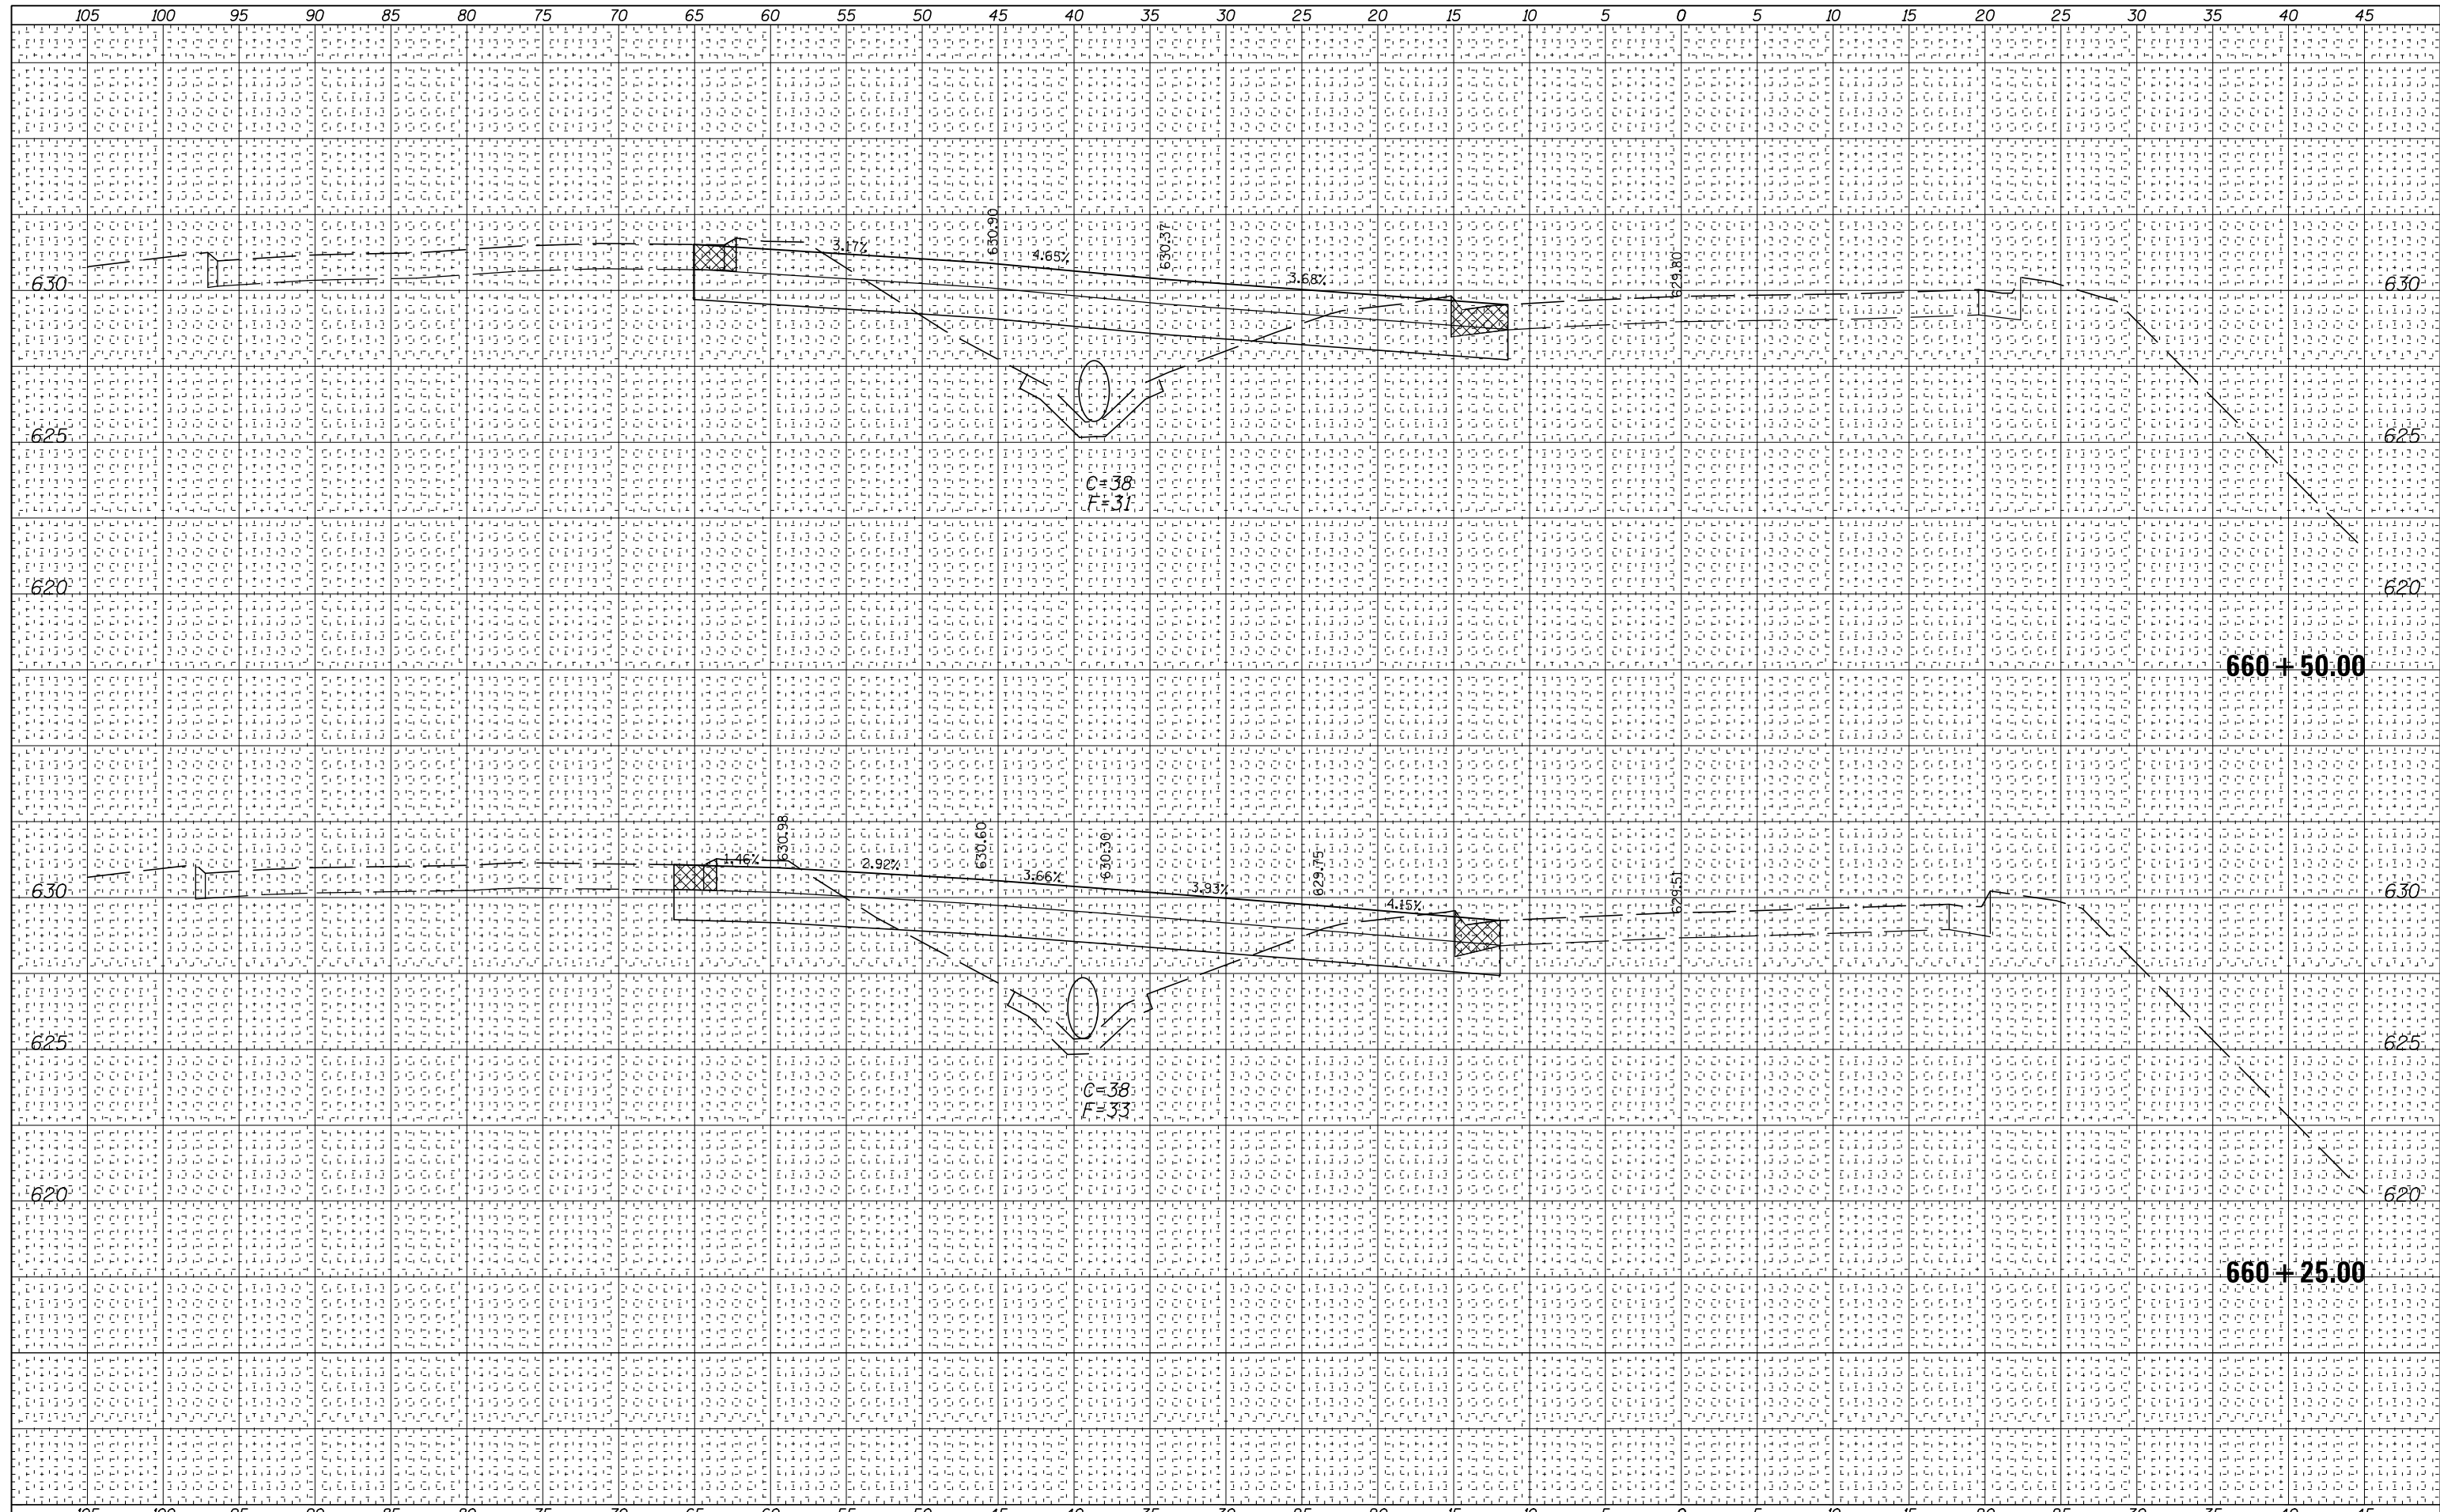

FILE NAME =	USER NAME = #USER#	DESIGNED -	REVISED -	STATE OF ILLINOIS DEPARTMENT OF TRANSPORTATION	IL RTE 105 CROSS SECTIONS W/CROSSOVER	F.A.P. RTE.	SECTION	COUNTY	TOTAL SHEETS	SHEET NO.	
*FILE#		DRAWN -	REVISED -			710	(48X-B-2)BR & (48 BR)BR	MACON	144	127	
PLOT SCALE = #SCALE#		CHECKED -	REVISED -			CONTRACT NO. 74438					
PLOT DATE = #DATE#		DATE -	REVISED -			SCALE:	SHEET NO. 16 OF 20 SHEETS	STA. 660+25.00	TO STA. 660+50.00	ILLINOIS FED. AID PROJECT	