


LOCATION 1
 FAI 70 (EB)
 STA. 1365+00
 SN 7S025I070R80.40
 EFFINGHAM COUNTY
 UTILITY PROVIDER:
 SOUTHWESTERN ELECTRIC

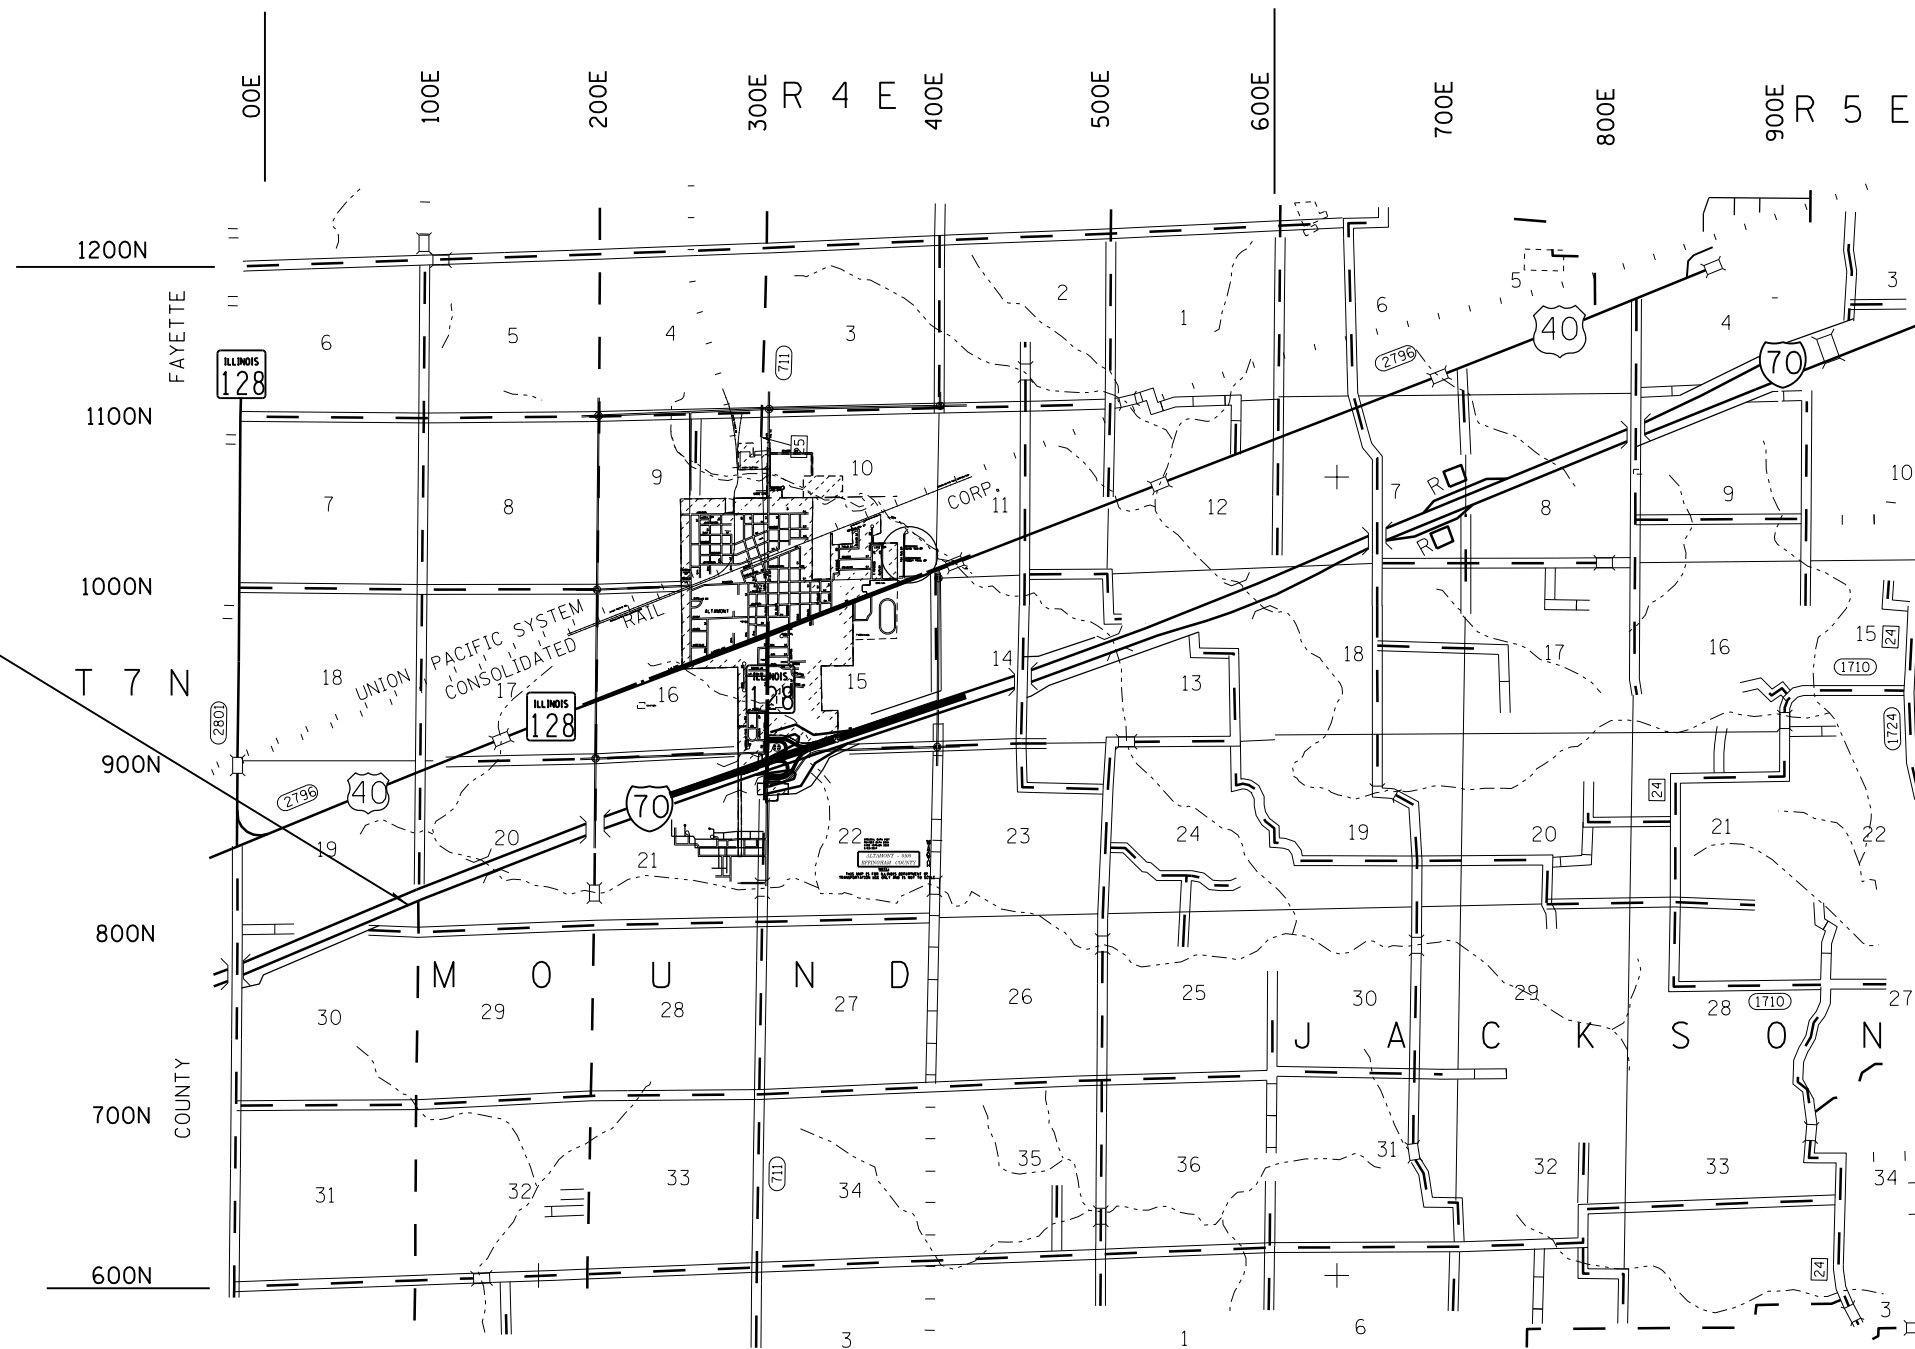

LOCATION F.A.I.70 (I-70)
EFFINGHAM COUNTY

FILE NAME =	USER NAME = steffenmk	DESIGNED -	REVISED -
ct:\pw\work\p\dot\stef\mk\d0360593\074643-sht-loc.dgn		DRAWN -	REVISED -
Default	PLOT SCALE = 100.0000' / in.	CHECKED -	REVISED -
	PLOT DATE = 5/22/2014	DATE -	REVISED -

STATE OF ILLINOIS
DEPARTMENT OF TRANSPORTATION

PROJECT LOCATION MAP
EFFINGHAM COUNTY (LOCATION 1)

SCALE: SHEET OF SHEETS STA. TO STA.

F.A. RTE.	SECTION	COUNTY	TOTAL SHEETS	SHEET NO.
VAR	D7 ITS 2014	*	72	8
* EFFINGHAM, CUMBERLAND CLARK & LAWRENCE ILLINOIS FED. AID PROJECT			CONTRACT NO. 74643	