


NOTES:

THE CONTRACTOR SHALL SUBMIT COMPLETE ELECTRICAL DESIGN DETAILS AND CALCULATIONS SEALED BY AN ILLINOIS LICENSED ELECTRICAL ENGINEER TO THE RESIDENT ENGINEER FOR REVIEW AND APPROVAL PRIOR TO THE ORDERING OF ANY MATERIALS.

SCHEDULE OF QUANTITIES - DMS LOCATION 2		
UNDERGROUND CONDUIT, PVC, 3" DIA.	FOOT	555.0
ELECTRIC SERVICE INSTALLATION	EACH	1.0
ELECTRIC CABLE IN CONDUIT, SERVICE, NO. 3 1C	FOOT	1665.0
ELECTRIC CABLE IN CONDUIT, 600V, (XLP-TYPE USE) 1/C NO. 6	FOOT	555.0
POLE MOUNTED EQUIPMENT CABINET, TYPE B	EACH	1.0
TRUSS MOUNTED LED DYNAMIC MESSAGE SIGN	EACH	1.0
CELLULAR MODEM	EACH	1.0
CLOSED CIRCUIT TELEVISION DOME CAMERA, IP BASED	EACH	1.0
COMMUNICATIONS VAULT	EACH	1.0
STEEL PLATE BEAM GUARDRAIL, TYPE A, 6 FOOT POSTS	FOOT	550.0
TRAFFIC BARRIER TERMINAL, TYPE 2	EACH	3.0
TRAFFIC BARRIER TERMINAL, TYPE 1 (SPECIAL) TANGENT	EACH	3.0
GUARDRAIL MARKERS, TYPE A	EACH	12.0
TERMINAL MARKER - DIRECT APPLIED	EACH	3.0

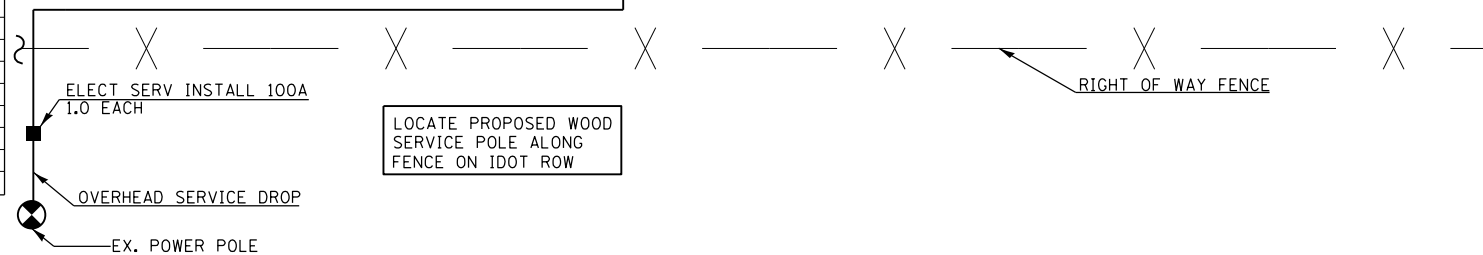

FILE NAME =	USER NAME = steffenmk	DESIGNED -	REVISED -
ei:\pwork\pwork\stevfenmk\d0360593\074643-sht-dmsloopp1en.dgn		DRAWN -	REVISED -
Default	PLOT SCALE = 25.9000' / in.	CHECKED -	REVISED -
	PLOT DATE = 6/26/2014	DATE -	REVISED -

STATE OF ILLINOIS
DEPARTMENT OF TRANSPORTATION

PROPOSED DMS INSTALLATION (LOCATION 2)
EFFINGHAM COUNTY I-57 NB M.P. 148.80 STA. 4500+00
SCALE: NTS SHEET OF SHEETS STA. TO STA.

F.A. RTE.	SECTION	COUNTY	TOTAL SHEETS	SHEET NO.
VAR	D7 ITS 2014	*	72	56
*EFFINGHAM, CUMBERLAND			CONTRACT NO. 74643	
CLARK & LAWRENCE ILLINOIS FED. AID PROJECT				