


Structure Number 7S018I057L178.8 Overhead Sign Truss  
 Located in the NE of Section 33, Township 11 N, Range 7 E of the 3 P.M.

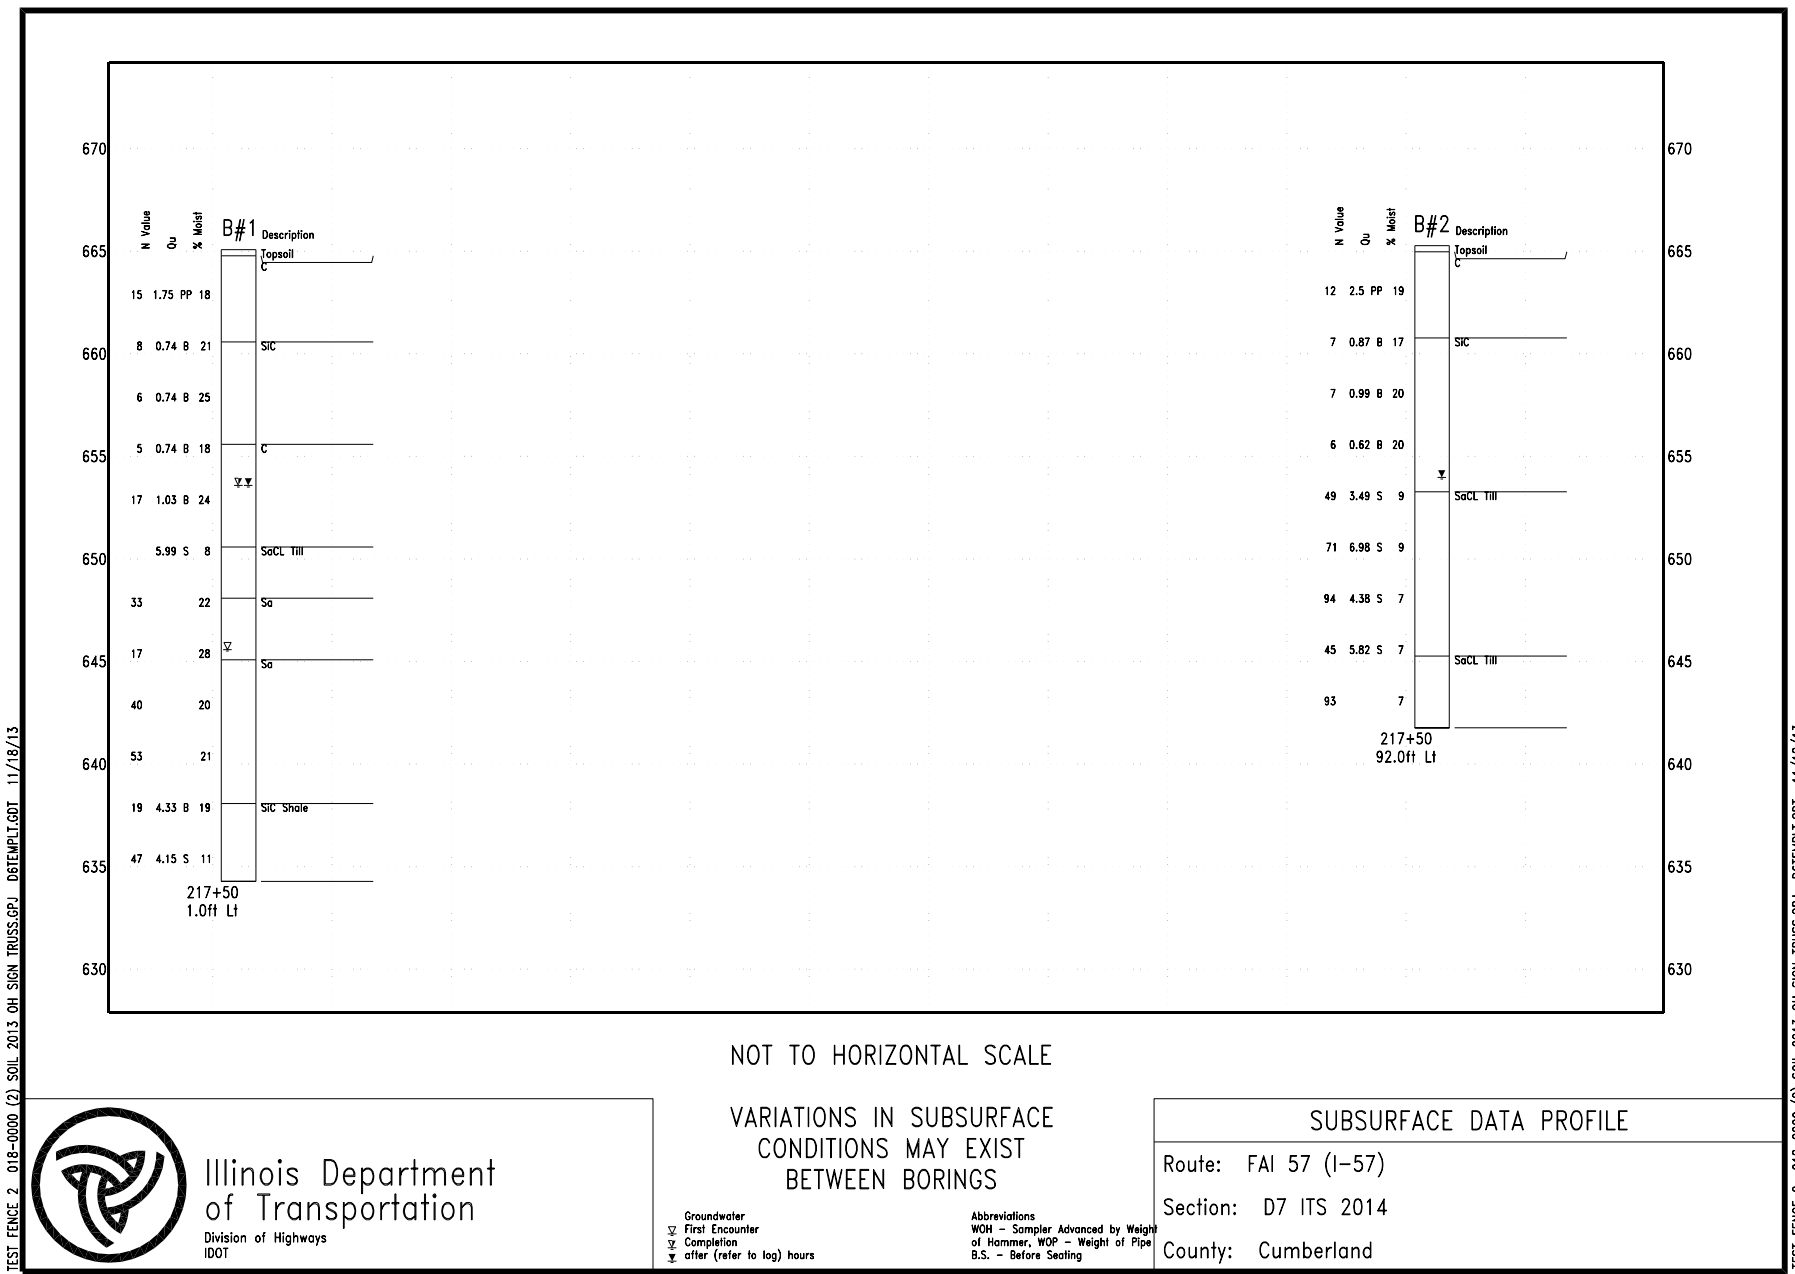

TEST FENCE 2 018-0000 (2) SOIL 2013 OH SIGN TRUSS.GPJ DETEMPLT.GDT 11/18/13

TEST FENCE 2 018-0000 (2) SOIL 2013 OH SIGN TRUSS.GPJ DETEMPLT.GDT 11/18/13

FILE NAME =	USER NAME = steffenmk	DESIGNED -	REVISED -	<b>STATE OF ILLINOIS DEPARTMENT OF TRANSPORTATION</b>	<b>BORING LOG - LOCATION 3 I-57 SB M.P. 178.8 STA. 217+50</b>			F.A. RTE.	SECTION	COUNTY	TOTAL SHEETS	SHEET NO.	
Default	74643-sht-Boring.dgn	DRAWN -	REVISED -		SCALE:	SHEET	OF	SHEETS	STA.	TO	STA.	ILLINOIS FED. AID PROJECT	CONTRACT NO. 74643
	PLOT SCALE = 100.0000' / in.	CHECKED -	REVISED -										
	PLOT DATE = 5/22/2014	DATE -	REVISED -										

• VARIOUS